



REPLY TO
ATTENTION OF:

DEPARTMENT OF THE ARMY
U.S. ARMY ENGINEER DISTRICT, MOBILE DISTRICT
P.O. BOX 2288
MOBILE, ALABAMA 36628-0001

Coastal Branch
Regulatory Division

JAN 31 2008

PUBLIC NOTICE NO. SAM-2008-0082-MFM

**JOINT PUBLIC NOTICE
U.S. ARMY CORPS OF ENGINEERS**

**MISSISSIPPI DEPARTMENT OF ENVIRONMENTAL QUALITY
OFFICE OF POLLUTION CONTROL**

MISSISSIPPI DEPARTMENT OF MARINE RESOURCES

**PROPOSED WETLAND FILL FOR THE CONSTRUCTION OF AN 160 UNIT
APARTMENT COMPLEX, WAVELAND, HANCOCK COUNTY, MISSISSIPPI**

TO WHOM IT MAY CONCERN:

This District has received an application for a Department of the Army permit pursuant to Section 10 of the River and Harbor Act of 1899 (33 USC 403), and Section 404 of the Clean Water Act (33 USC 1344). Please communicate this information to interested parties.

**APPLICANT: New Horizons Development
Attention: Mr. David Strange
149 Concourse Drive
Pearl, MS 39208**

WATERWAY: Edwards Bayou south of Jourdan River, north of Highway 90 and south of Interstate 10 at Latitude 30.3036° N, Longitude -89.3948° W, in Section 33, Township 8 South, Range 14 West, Waveland, Hancock County, Mississippi.

WORK: The applicant proposes to fill 10.0 acres of jurisdictional wetlands for the purpose of constructing an apartment complex in Waveland, Hancock County, Mississippi. The project will consist of 56 three-bedroom, 80 two-bedrooms, 24 one-bedroom apartments, numerous parking spaces and a storm water detention basin. An access road, concrete slabs, a detention

pond and other drainage structures will also be constructed. The development will be built on a 14.92 acre parcel. A storm water drainage system will be installed throughout the project area to direct water to a detention basin located in the north central portion of the development.

The project site is located south of Coral Street, east of Hudson Street and north of U.S. Highway 90 in Waveland, MS. The Mississippi Sound is located about 2.8 miles to the south and the Jourdan River is located about 2.2 miles to the north. The total amount of wetlands on the property is 13.0 acres. This tract is a mixture of disturbed uplands, pine flatwood wetlands and undisturbed uplands. The applicant proposes to mitigate for 10.0 acres of medium-quality pine savanna wetlands by purchasing the appropriate number of mitigation credits from a Corps-approved mitigation bank.

The applicant has applied for certification from the State of Mississippi in accordance with Section 401(a)(1) of the Clean Water Act, and upon completion of the required advertising, a determination relative to certification will be made. The applicant has certified that the proposed activity complies with and will be conducted in a manner that is consistent with the Mississippi Coastal Zone Management Program. A determination relative to consistency will be made by the Mississippi Department of Marine Resources.

This public notice is being distributed to all known interested persons in order to assist in developing facts on which a decision by the U.S. Army Corps of Engineers (Corps) can be based. For accuracy and completeness of the record, all data in support of or in opposition to the proposed work should be submitted in writing setting forth sufficient detail to furnish a clear understanding of the reasons for support or opposition. The decision whether to issue a permit will be based on an evaluation of the probable impact, including cumulative impacts, of the proposed activity on the public interest. That decision will reflect the national concern for both protection and utilization of important resources. The benefit which reasonably may be expected to accrue from the proposal must be balanced against its reasonably foreseeable detriments. All factors which may be relevant to the proposal will be considered, including the cumulative effects thereof; among those are conservation, economics, aesthetics, general environmental concerns, wetlands, cultural values, fish and wildlife values, flood hazards, flood plain values, land use, navigation, shoreline erosion and accretion, recreation, water supply and conservation, water quality, energy needs, safety, food production, and in general, the needs and welfare of the people.

The Corps is soliciting comments from the public; Federal, State, and local agencies and officials; Indian Tribes; and other interested parties in order to consider and evaluate the impacts of this proposed activity. Any comments received will be considered by the Corps to determine whether to issue, modify, condition or deny a permit for this proposal. To make this decision, comments are used to assess impacts on endangered species, historic properties, water quality, general environmental effects, and the other public interest factors listed above. Comments are used in the preparation of an Environmental Assessment and/or an Environmental Impact Statement pursuant to the National Environmental Policy Act. Comments are also used to determine the need for a public

hearing and to determine the overall public interest of the proposed activity.

Any person may request, in writing, within the comment period specified in this notice, that a public hearing be held to consider this application. Requests for public hearings shall state with particularity, the reasons for holding a public hearing. Evaluation of the probable impacts involving deposits of dredged or fill material into waters of the United States will include the application of guidelines established by the Administrator of the U.S. Environmental Protection Agency.

The National Register of Historic Places has been consulted and no properties listed in or eligible for the National Register are known to exist which would be affected by the proposed work. This review constitutes the full extent of cultural resources investigations unless comment to this notice is received documenting that significant sites or properties exist which may be affected by this work, or that adequately documents that a potential exists for the location of significant sites or properties within the permit area. Copies of this notice are being sent to the State Historic Preservation Officer and the U.S. Department of the Interior, National Park Service, Division of Archeological Services.

Preliminary review of this application and the U.S. Department of the Interior List of Endangered and Threatened Wildlife and Plants indicates that the proposed activity will not affect listed endangered or threatened species, or their critical habitat.

Correspondence concerning this Public Notice should refer to Public Notice Number SAM-2007-2155-MFM and should be directed to the District Engineer, U.S. Army Engineer District, Mobile, Post Office Box 2288, Mobile, Alabama 36628-0001, Attention: Permit Evaluation Branch, with a copy to the Mississippi Department of Environmental Quality, Office of Pollution Control, Post Office Box 10385, Jackson, Mississippi 39289, and the Mississippi Department of Marine Resources, 1141 Bayview Avenue, Suite 101, Biloxi, Mississippi 39530, in time to be received not later than 21 days from the date of this notice.

If you have any questions concerning this publication, you may contact this office at telephone number 251-690-2658 or by email at michael.f.malsom@sam.usace.army.mil. Please refer to the above Public Notice number. For additional information about our Regulatory Program, please visit our web site at www.sam.usace.army.mil/RD/reg, and please take a moment to complete our customer satisfaction survey while you're there. Your responses are appreciated and will allow us to improve our services.

MOBILE DISTRICT
U.S. Army Corps of Engineers


Enclosures

SHORELINE PARK, WAVELAND, BAY ST. LOUIS

RANGE 14 W

SEE MAP 16

RANGE 14 W

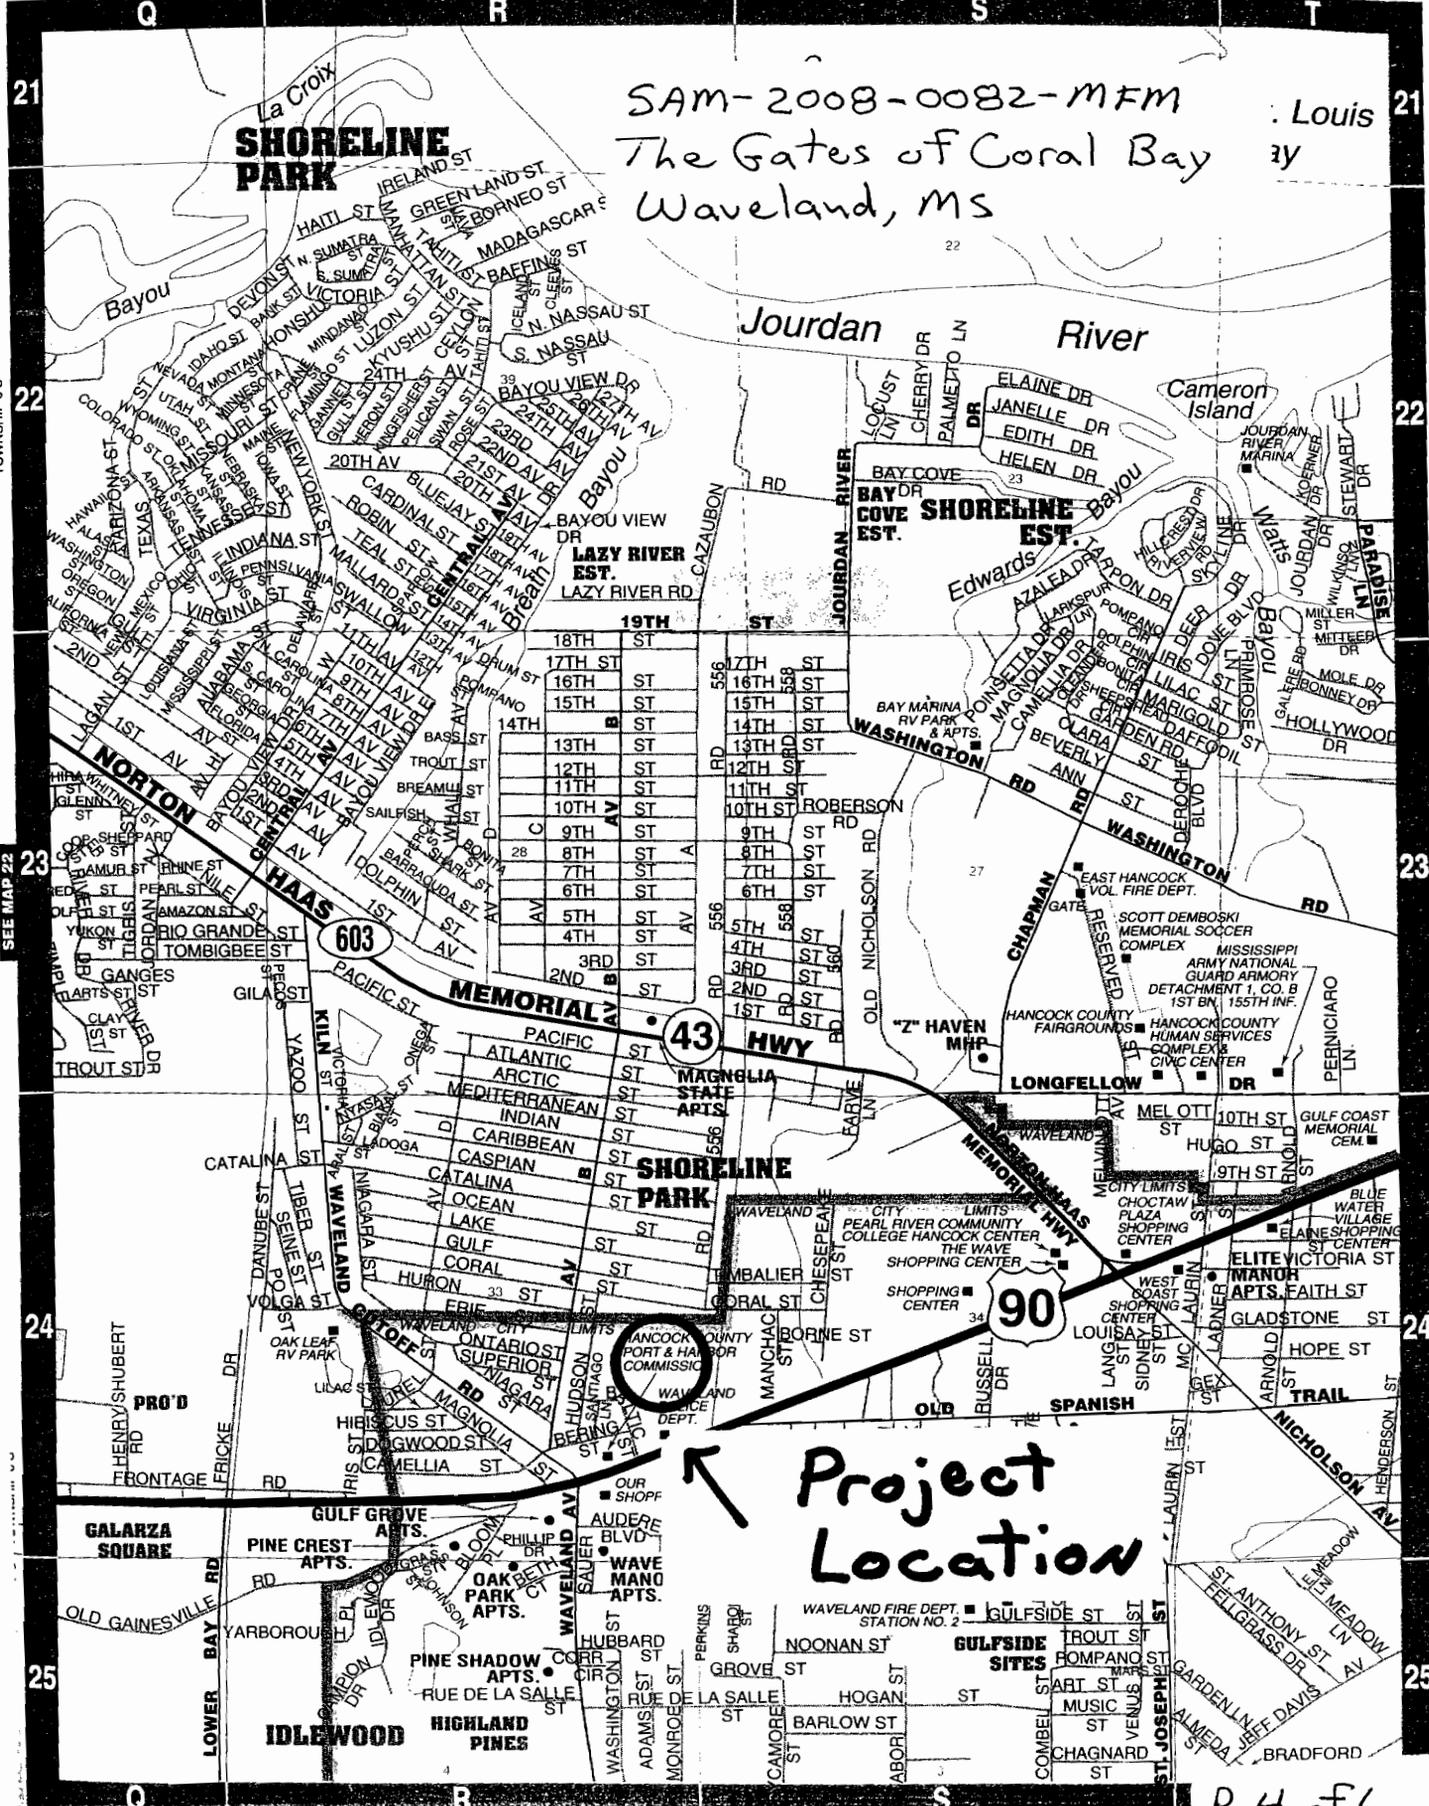

SAM-2008-0082-MFM
The Gates of Coral Bay
Waveland, Ms

Project Location

Louis
ay


RANGE 14 W

SEE MAP 30


RANGE 14 W

© MAPSource, St. Petersburg, FL

SAM-2008-0082-MFM
The Gates of Coral Bay
Waveland, MS

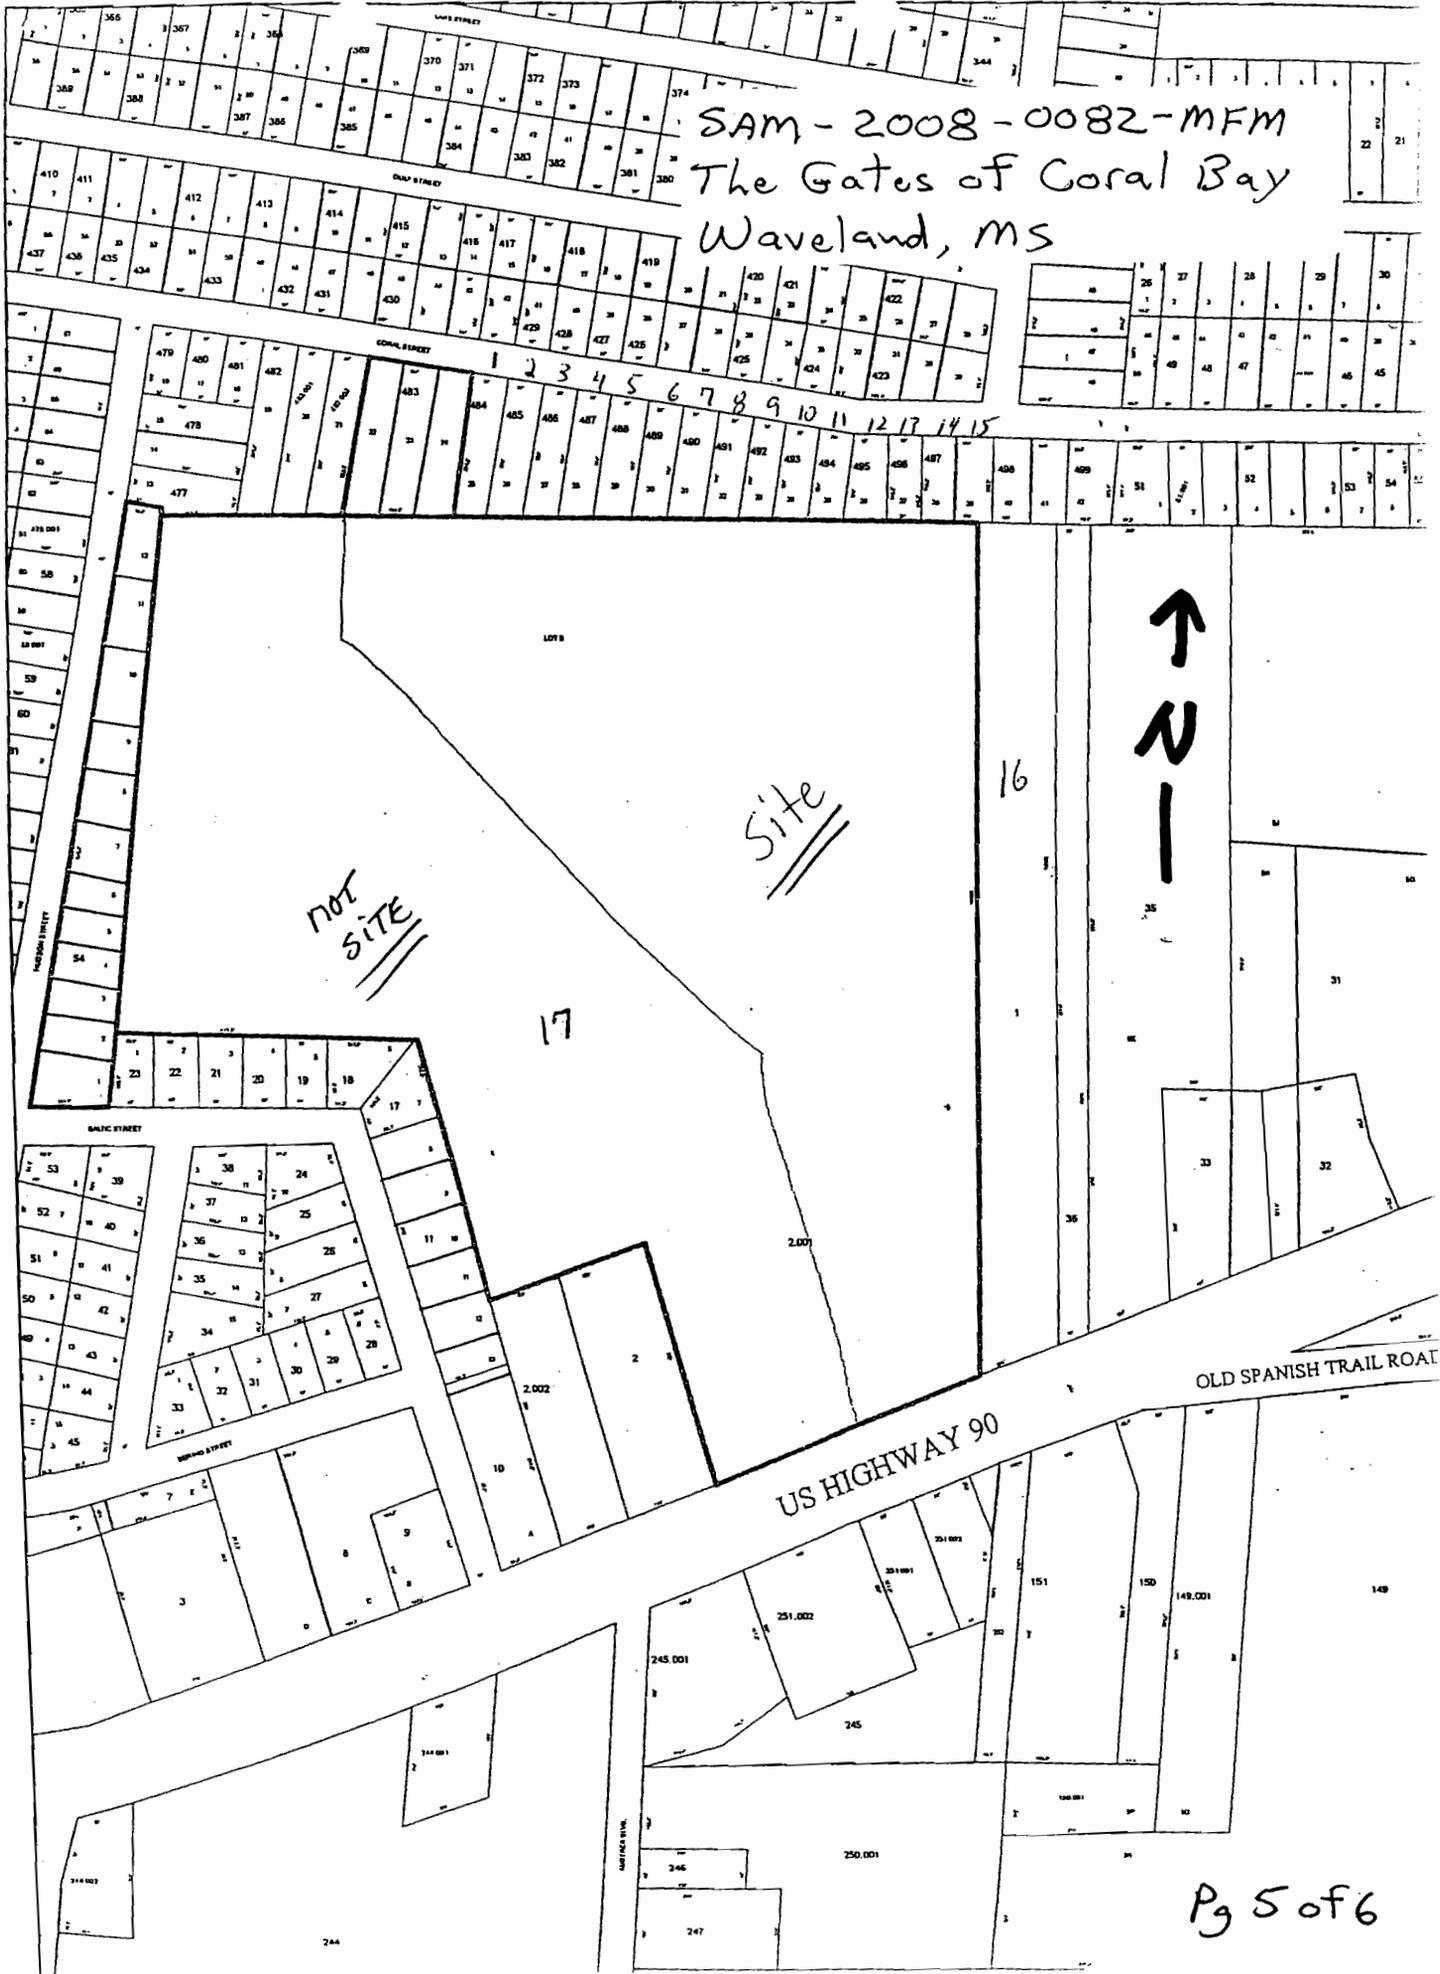


SAM-2008-0082-MFM
 The Gates of Coral Bay
 Waveland, MS

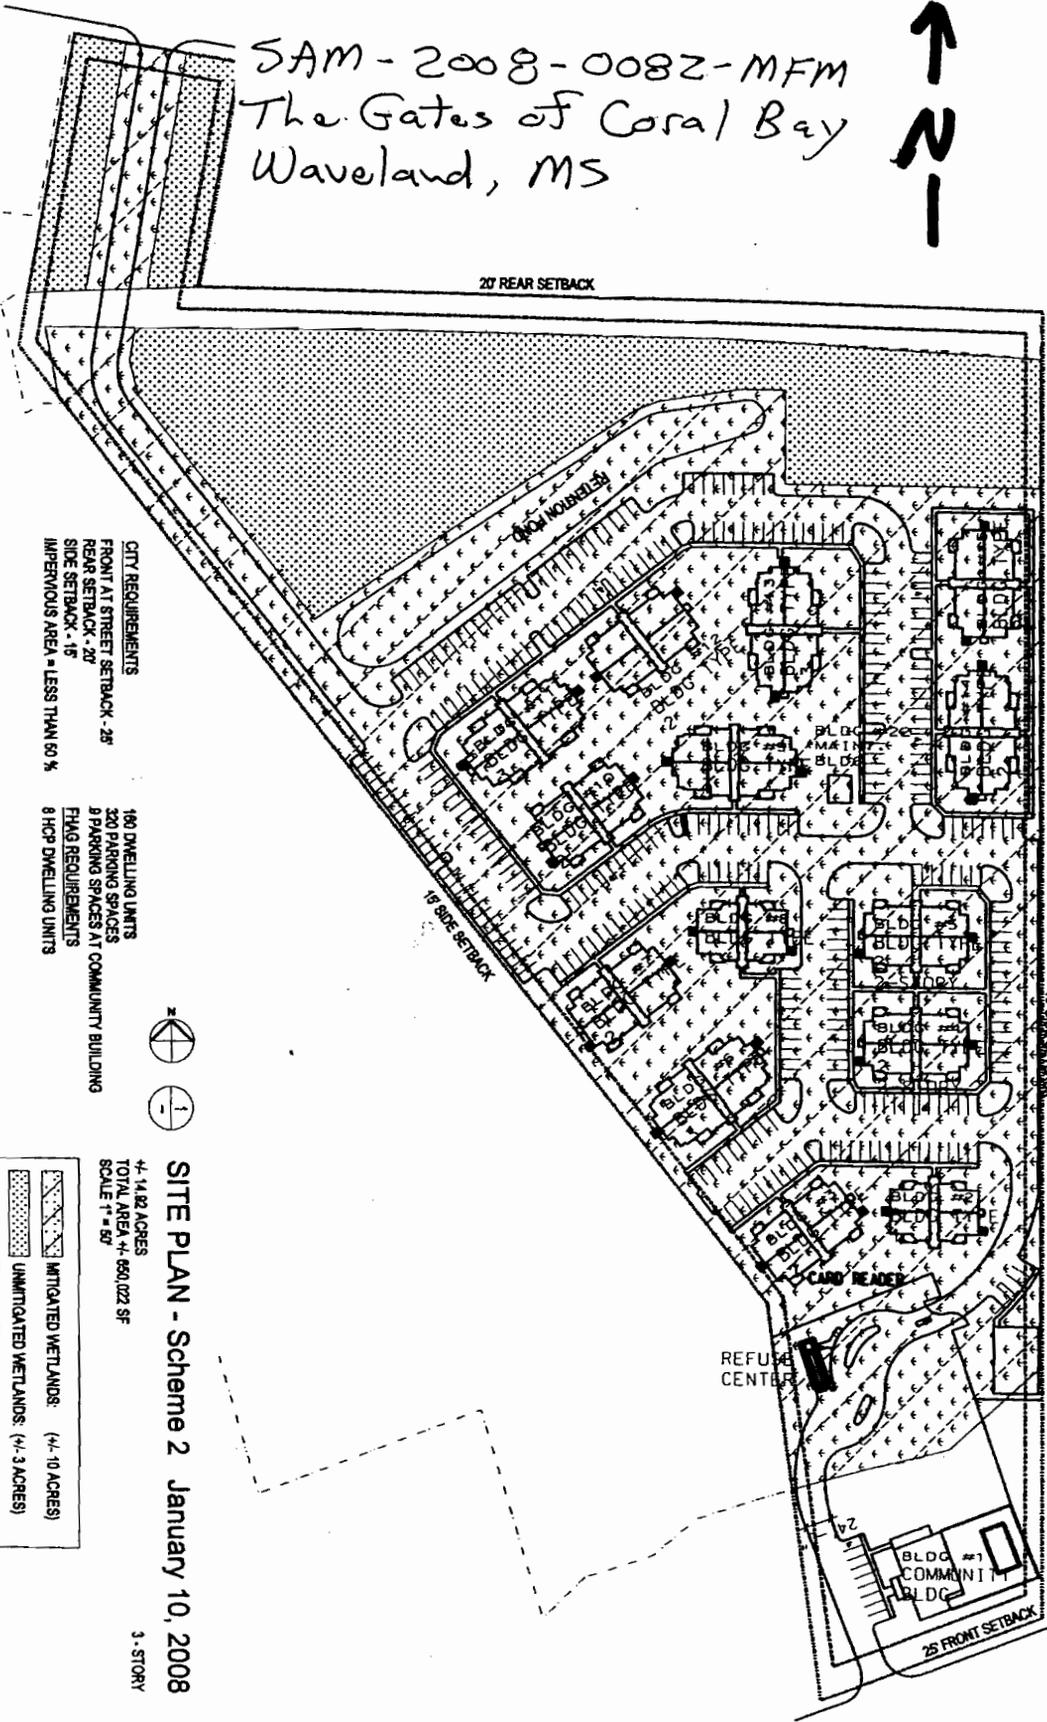

CITY REQUIREMENTS
 FRONT AT STREET SETBACK - 25'
 REAR SETBACK - 20'
 SIDE SETBACK - 15'
 IMPERVIOUS AREA = LESS THAN 50 %

160 DWELLING UNITS
 320 PARKING SPACES
 8 PARKING SPACES AT COMMUNITY BUILDING
 FHAG REQUIREMENTS
 8 HCP DWELLING UNITS

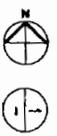

SITE PLAN - Scheme 2 January 10, 2008
 +/- 14.82 ACRES
 TOTAL AREA +/- 660,022 SF
 SCALE 1" = 80'
 3-STORY

	UNMITIGATED WETLANDS: (+/- 3 ACRES)
	MITIGATED WETLANDS: (+/- 10 ACRES)
	TOTAL WETLANDS: (+/- 13 ACRES)

A2

The Gates at Coral Bay
 Coral Street City of Waveland, Mississippi
 Grantley Architects and Interiors, PA 5570 Waveland Drive Waveland, Mississippi 39381 Phone 601-927-3530 Fax 601-927-2377

Pg 6 of 6