


CONCEPTUAL FIXED STEPS DETAIL

rev. July 2000
SCALE: NOT TO SCALE


RECOMMENDED LENGTH
____ FEET

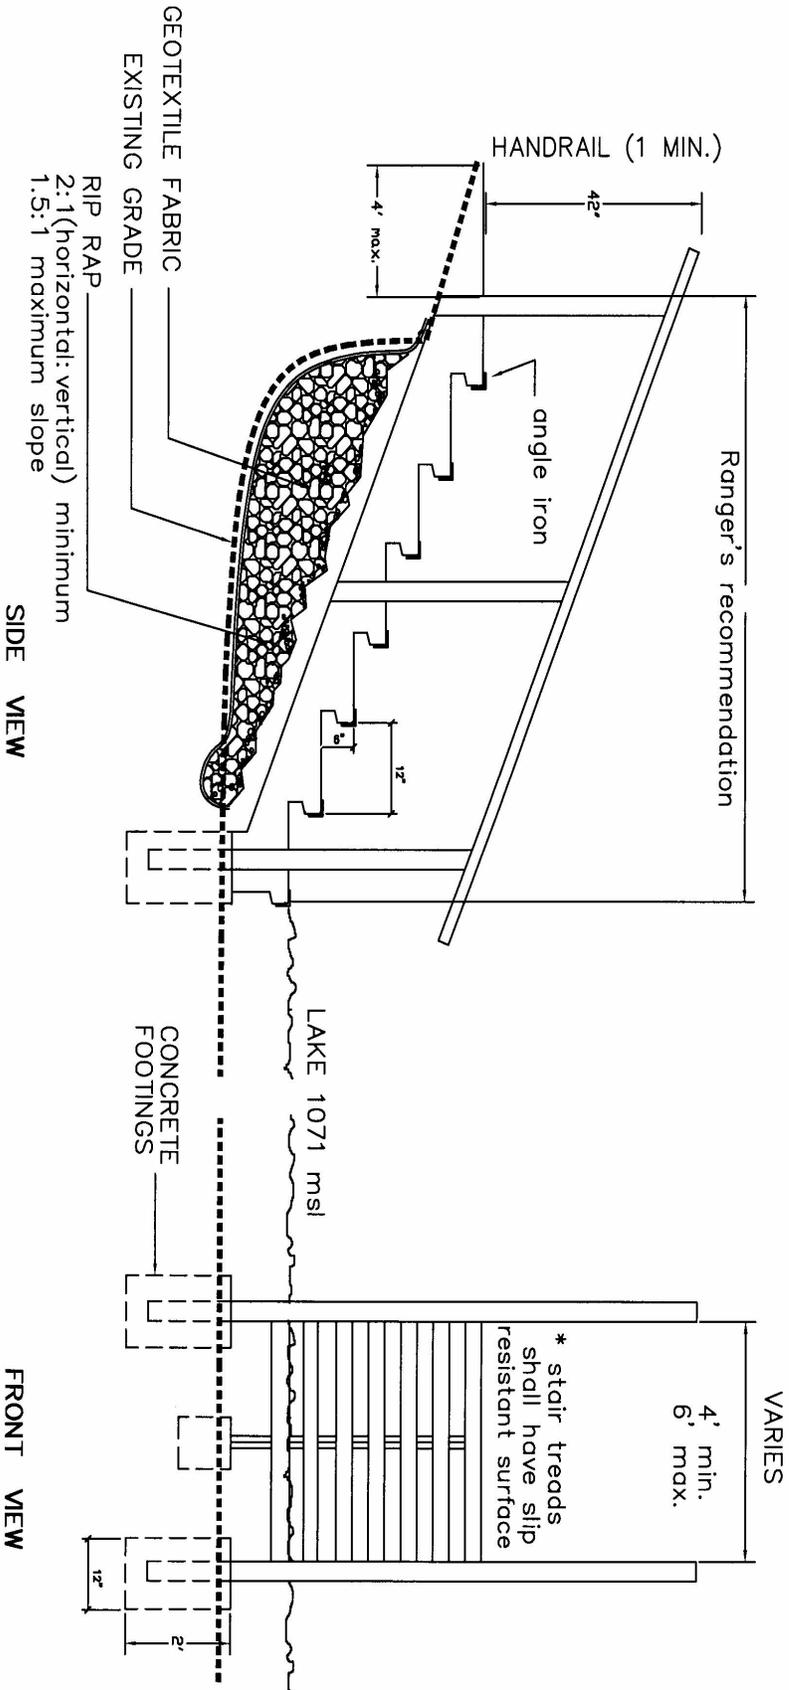


SIDE VIEW

FRONT VIEW


WALKWAY PLAN VIEW

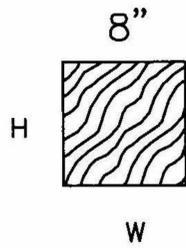

Required timber size

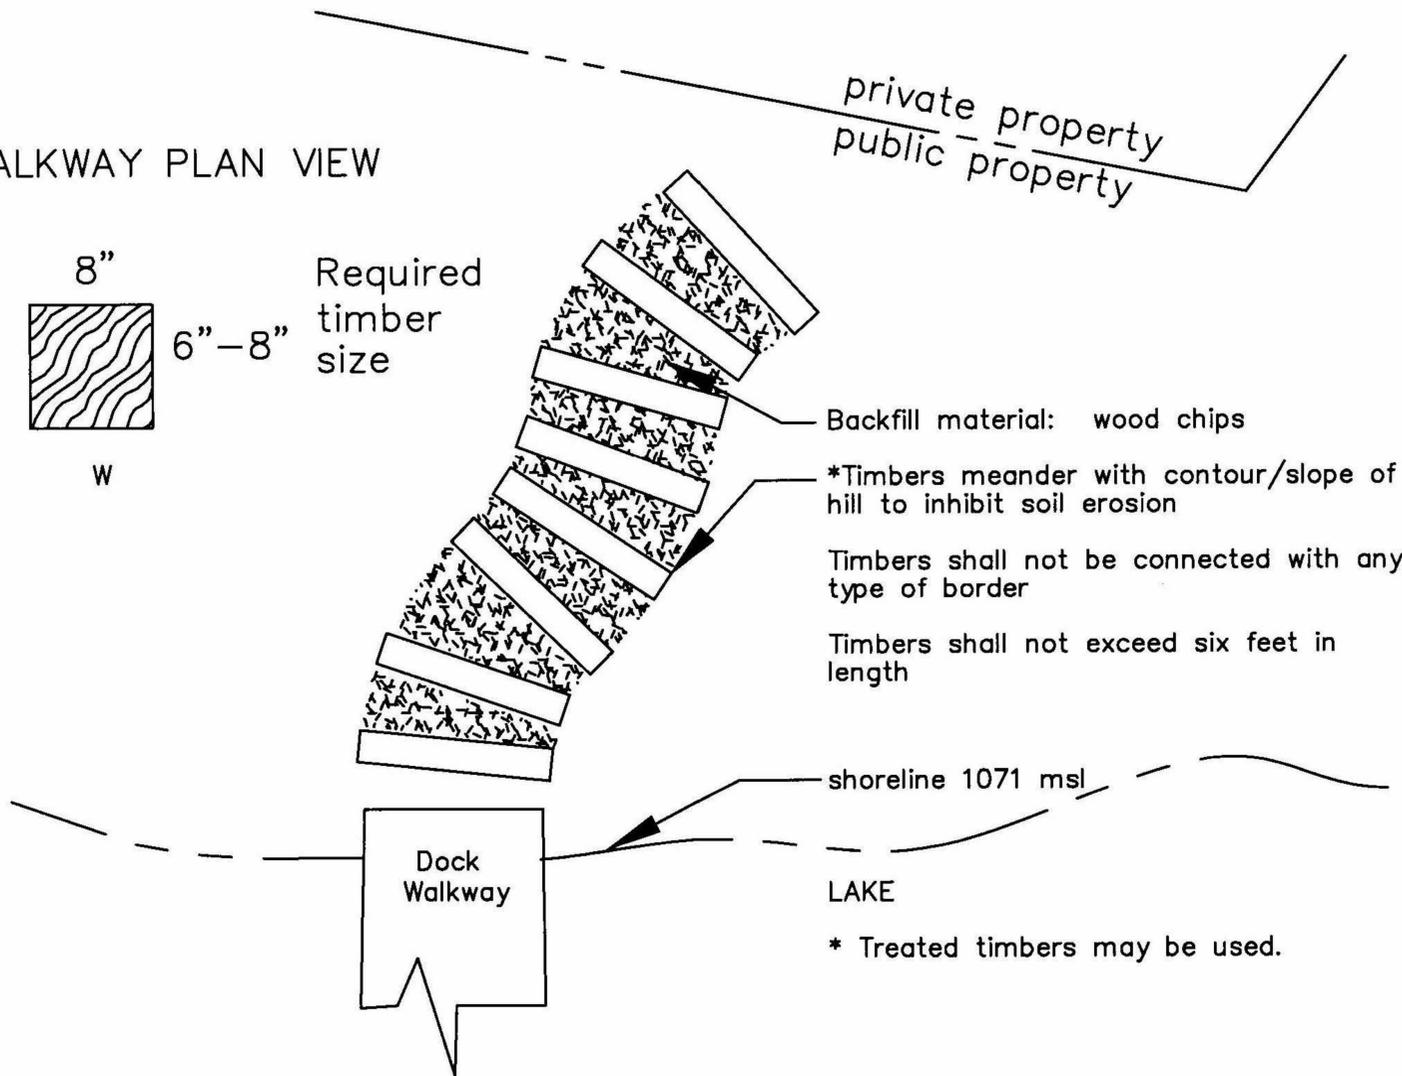

WALKWAY CONSTRUCTION CROSS-SECTION

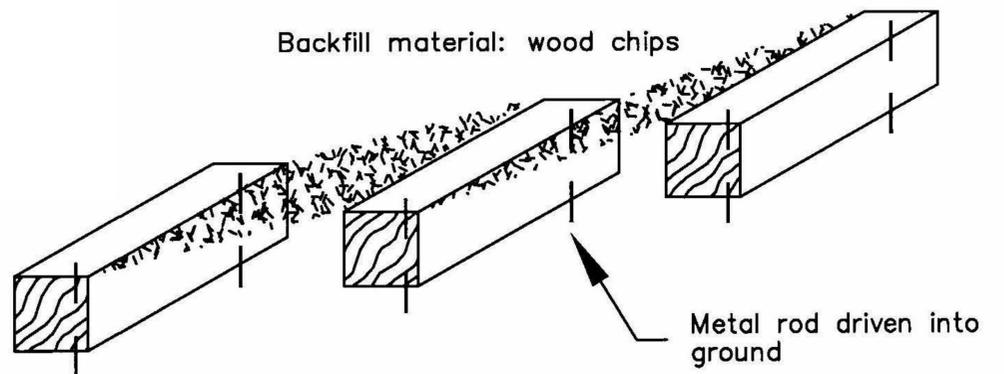

MODERATE SLOPES