



REPLY TO
ATTENTION OF:

DEPARTMENT OF THE ARMY
U.S. ARMY ENGINEER DISTRICT, MOBILE DISTRICT
CORPS OF ENGINEERS
P.O. BOX 2288
MOBILE, ALABAMA 36628-0001

CESAM-RD-M
PUBLIC NOTICE NO. SAM-2013-00769-TMZ

January 5, 2015

JOINT PUBLIC NOTICE
U.S. ARMY CORPS OF ENGINEERS

MISSISSIPPI DEPARTMENT OF ENVIRONMENTAL QUALITY
OFFICE OF POLLUTION CONTROL

PINE BELT REGIONAL SOLID WASTE MANAGEMENT AUTHORITY
PROPOSED LANDFILL EXPANSION
PARKER BRANCH, OVETT, PERRY COUNTY, MISSISSIPPI

TO WHOM IT MAY CONCERN:

This District has received an application for a Department of the Army permit pursuant to Section 404 of the Clean Water Act (33 USC 1344). Please communicate this information to interested parties.

APPLICANT: **Pine Belt Regional Solid Waste Management Authority**
Attention: Mr. James A. Harrison
Post Office Box 389
Petal, Mississippi 39465

AGENT: **Pittman Environmental Services, LLC**
Attention: Mr. Bart Pittman
Post Office Box 1926
Purvis, Mississippi 39501

LOCATION OF WORK: **Parker Branch, Pine Belt Regional Landfill, 5274 Highway 29 South, Ovett, Perry County, Mississippi (Section 9, Township 5 North, Range 11 West; North 31.4160, West -89.1096).**

WORK DESCRIPTION: The proposed Pine Belt Regional Solid Waste Management Authority Phase II landfill expansion site is located immediately adjacent to their existing Phase 1 landfill. In accordance with Mississippi Code 17-17-201, the Authority (a public entity) has developed a solid waste master plan to evaluate the solid waste disposal needs for the region. This plan was approved by the Mississippi Department of Environmental Quality (MDEQ) on December 11, 2011, and identifies the Pine Belt Regional Landfill as the only permitted Subtitle D facility in the Authority's service area; the approved plan includes the expansion of the existing facility at its current location. This landfill is critical to the continuing and increasing waste disposal needs of the region; the proposed Phase II expansion is anticipated to give the authority an additional 23 years of service to the region.

The 85-acre expansion site is located within a 343-acre tract owned by the Authority, and is bounded to the north by a gas pipeline and to the east by State Highway 29. The project site and the surrounding area is primarily upland managed pine timberland in various stages of age and succession, transected by headwater ephemeral and intermittent streams in shallow drainage valleys; these lead to an unnamed tributary of Parker Branch (a tributary of the Leaf River). These streams are very small headwater systems with channel widths ranging from 1-foot to 4- feet, and with depths ranging from 0.5-foot to 4 feet. The streams are seasonally active or for brief periods of time following a rain event, and serve to drain mostly surface water from the adjacent uplands. Streamside wetlands conform to the bottomland hardwood type recognized by the Mobile District. Approximately 9.3 acres of forested wetlands and 7,025 linear feet of streams occur in the project area.

According to the applicant, the discharge of fill material into jurisdictional waters of the United States is considered necessary for Phase II landfill expansion; project elements include constructing containment cells, a sedimentation basin (discharging to the intermittent tributary of Parker Branch) and other infrastructure, including access roads. Some of the streams will be filled and re-routed into ditches around the perimeter of the landfill expansion area. Waters of the United States proposed for permanent fill impacts include 8.09 acres of forested wetlands, 4,098 linear feet of ephemeral streams, and 1,802 linear feet of intermittent streams. The applicant has stated that off-site alternatives are impracticable, due to the requirements of purchasing additional property, developing a new master plan, and obtaining a new MDEQ Subtitle D landfill permit. On-site avoidance and minimization opportunities are limited, due to the requirement of maximizing the useful life of the landfill expansion, which will likely include a future Phase III.

Based on wetland (WRAP) and stream channel habitat quality assessments, the 8.09 acres of forested wetlands proposed for impact are considered medium quality (WRAP score 0.68); approximately 15,298 credits will be needed to offset impacts to ephemeral and intermittent streams. The applicant has determined that there are insufficient stream mitigation credits from established banks within the regional (HUC 031700) watershed, and no Corps-approved stream mitigation banks within the local (HUC 03170005) watershed. The cost of securing out-of-basin mitigation credits has been deemed to be cost-prohibitive by the applicant; therefore, the applicant is proposing to perform off-site, permittee-responsible mitigation within the local watershed for both wetland and stream impacts. This will consist of acquiring 44.5 acres of property along Mill Creek (located 15 miles away, and contiguous with the pending Bogue Homa Mitigation Bank), and managing a 4,090 foot long by 200-foot-wide buffer along each side of the Mill Creek riparian corridor (25.2 acres), plus adjacent streamside wetlands (19.3 acres). Management will consist of extirpating invasive and introduced tree species (tallow-tree and loblolly pine), and re-establishing the native bottomland hardwoods that occurred at the site prior to conversion to a pine plantation. No in-channel or hydrological restoration work has been proposed. Financial assurances will be provided for in the form of a Letter of Credit upon acceptance of the final mitigation plan; the mitigation site will be preserved for perpetuity through a Restrictive Covenant.

The applicant has applied for certification from the State of Mississippi in accordance with Section 401(a)(1) of the Clean Water Act and upon completion of the required advertising, a determination relative to certification will be made.

This public notice is being distributed to all known interested persons in order to assist in developing facts on which a decision by the Corps can be based. For accuracy and completeness of the record, all data in support of or in opposition to the proposed work should be submitted in writing setting forth sufficient detail to furnish a clear understanding of the reasons for support or opposition. The decision whether to issue a permit will be based on an evaluation of the probable impact, including cumulative impacts, of the proposed activity on the public interest. That decision will reflect the national concern for both protection and utilization of important resources. The benefit, which reasonably may be expected to accrue from the proposal, must be balanced against its reasonably foreseeable detriments. All factors which may be relevant to the proposal will be considered, including the cumulative effects thereof; among those are conservation, economics, aesthetics, general environmental concerns, wetlands, cultural values, fish and wildlife values, flood hazards, flood plain values, land use, navigation, shoreline erosion and accretion, recreation, water supply and conservation, water quality, energy needs, safety, food production and in general, the needs and welfare of the people.

The Corps is soliciting comments from the public; Federal, State and local agencies and officials; Indian Tribes; and other interested parties in order to consider and evaluate the impacts of this proposed activity. Any comments received will be considered by the Corps to determine whether to issue, modify, condition or deny a permit for this proposal. To make this decision, comments are used to assess impacts on endangered species, historic properties, water quality, general environmental effects and the other public interest factors listed above. Comments are used in the preparation of an Environmental Assessment and/or an Environmental Impact Statement pursuant to the National Environmental Policy Act. Comments are also used to determine the need for a public hearing and to determine the overall public interest of the proposed activity. Any person may request, in writing, within the comment period specified in this notice, that a public hearing be held to consider this application. Requests for public hearings shall state with particularity, the reasons for holding a public hearing. Evaluation of the probable impacts involving deposits of dredged or fill material into waters of the United States will include the application of guidelines established by the Administrator of the U.S. Environmental Protection Agency.

In accordance with Section 106 of the National Historic Preservation Act and Appendix C of 33 CFR 325, the proposed activity on-site was considered for the potential to effect cultural and historic properties within the permit area. Although the extent of Federal control and responsibility for these considerations are confined to the limits of the permit area for this particular project, the potential indirect effects that may occur to historic properties as a result of this undertaking were also considered. After reviewing the results of an archaeological field survey, the Mississippi Department of Archives and History stated in their letter dated May 10, 2011, that there will be no effect to cultural or historic properties as a result of this undertaking; the Corps reviewed the project permit area and concurs with this determination.

A review of the U.S. Department of the Interior List of Endangered and Threatened Wildlife and Plants includes the following species for Perry County: Louisiana black bear, red-cockaded woodpecker, black pine snake, eastern indigo snake, gopher tortoise, yellow-blotched map turtle, pearl darter, and Louisiana quillwort. Based on the results of field surveys, only the gopher tortoise is known to occur on the subject property. The Pine Belt Regional Landfill currently has an Incidental Take Permit issued on September 22, 1995, by the United States Fish & Wildlife Service (FWS), which expires on December 31, 2015. By letter dated May 14, 2013, the FWS authorized the applicant to relocate an additional 6 tortoises from the Phase II portion of the landfill expansion site, following the guidelines of the 1995 Pine Belt Habitat Conservation Plan. The Corps has made the preliminary determination that the proposed activity will not affect any other listed threatened or endangered species and/or their critical habitat.

Correspondence concerning this Public Notice should refer to Public Notice Number **SAM-2013-00769-TMZ** and should be directed to the District Engineer, U.S. Army Engineer Mobile District, Attention: **Mr. Tad Zebryk**, Post Office Box 2288, Mobile, Alabama 36628-0001, with a copy to the Mississippi Department of Environmental Quality, Office of Pollution Control, Post Office Box 2261, Jackson, Mississippi 39225-2261, in time to be received within 30 days of the date of this public notice


If you have any questions concerning this publication, you may contact the project manager via e-mail at **tad.m.zebryk@usace.army.mil** or **(251) 694-3779**. Please refer to the above Public Notice number. For additional information about our Regulatory Program, please visit our web site at www.sam.usace.army.mil/Missions/Regulatory.aspx.

MOBILE DISTRICT
U.S. Army Corps of Engineer

Enclosures



Site Location

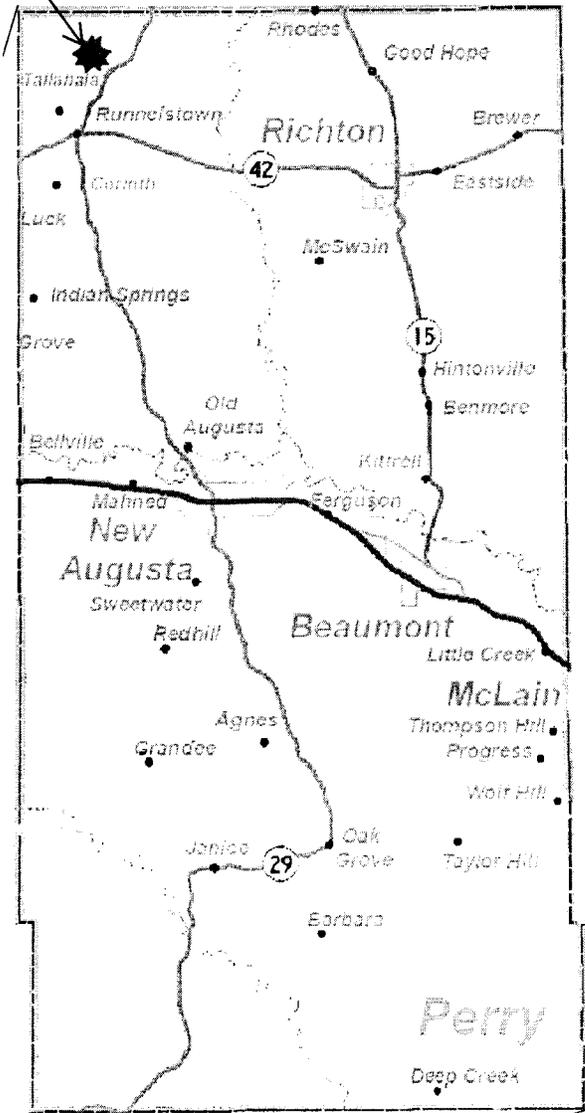


PINE BELT SUBTITLE D LANDFILL EXPANSION
 HIGHWAY 29, PERRY COUNTY, MISSISSIPPI
 2011 MARIS MAP COMPILATION




PROJECT LOCATION MAP

Drawn By:	APW	Date:	Scale:
Checked By:	RA	UPD: 5-10-13	N.T.S.


FIGURE 1

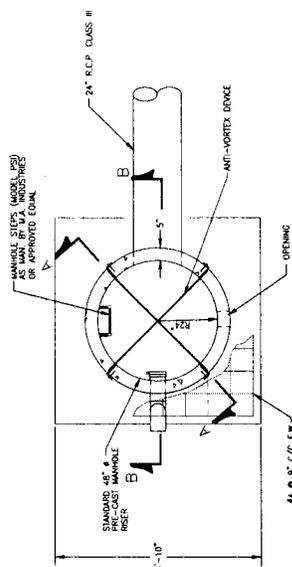


PLAN VIEW OF R.C.P. RISER PAD
N.T.S.

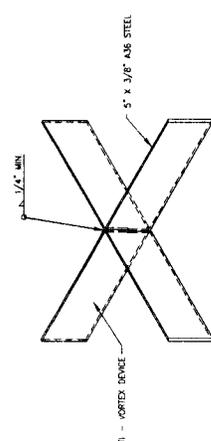


DETAIL E
N.T.S.

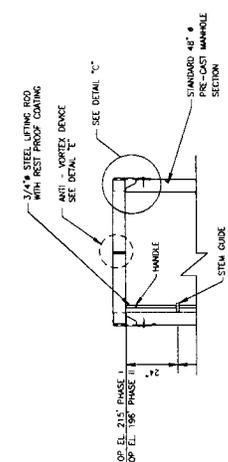


SECTION A-A
N.T.S.

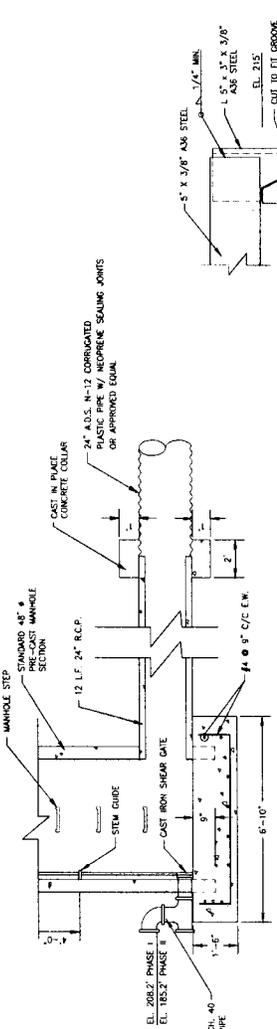


SECTION B-B
N.T.S.

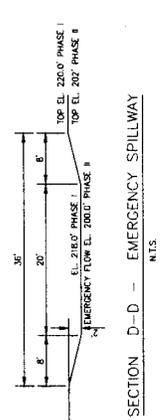

SECTION D-D - EMERGENCY SPILLWAY
N.T.S.

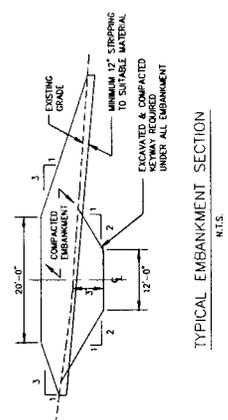

TYPICAL EMBANKMENT SECTION
N.T.S.

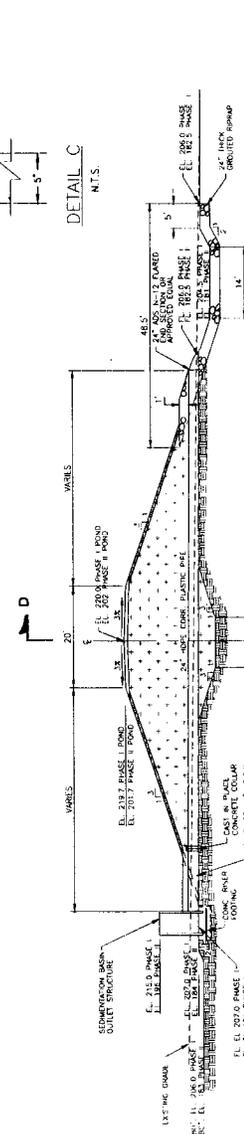

SECTION THRU C-C OF PRINCIPAL SPILLWAY
N.T.S.

NOTICE TO DRAWING HOLDER

NEEL-SCHAFFER ENGINEER HAS PREPARED AND FORWARDED THIS DRAWING TO THE USER FOR USE ON THE PROJECT AND FOR WHICH THIS DRAWING SHOULD BE USED AS SHOWN. ANY REUSE OF THIS DRAWING WITHOUT WRITTEN PERMISSION OF NEEL-SCHAFFER ENGINEER SHALL BE AT THE USER'S RISK AND NEEL-SCHAFFER ENGINEER SHALL NOT BE RESPONSIBLE FOR ANY DAMAGES, LOSSES, AND EXPENSES, INCLUDING ATTORNEY'S FEES ARISING OUT OF OR RESULTING THEREFROM.

NO.	DATE	BY	REVISIONS	DESCRIPTION


PINE BELT REGIONAL LANDFILL

PINE BELT REGIONAL SOLID WASTE MANAGEMENT AUTHORITY
PERRY COUNTY, MISSISSIPPI

NEEL-SCHAFFER
Solutions you can build upon.

SEDIMENTATION BASIN DETAILS

WORKING NUMBER: 16 of 19
DRAWING NUMBER:

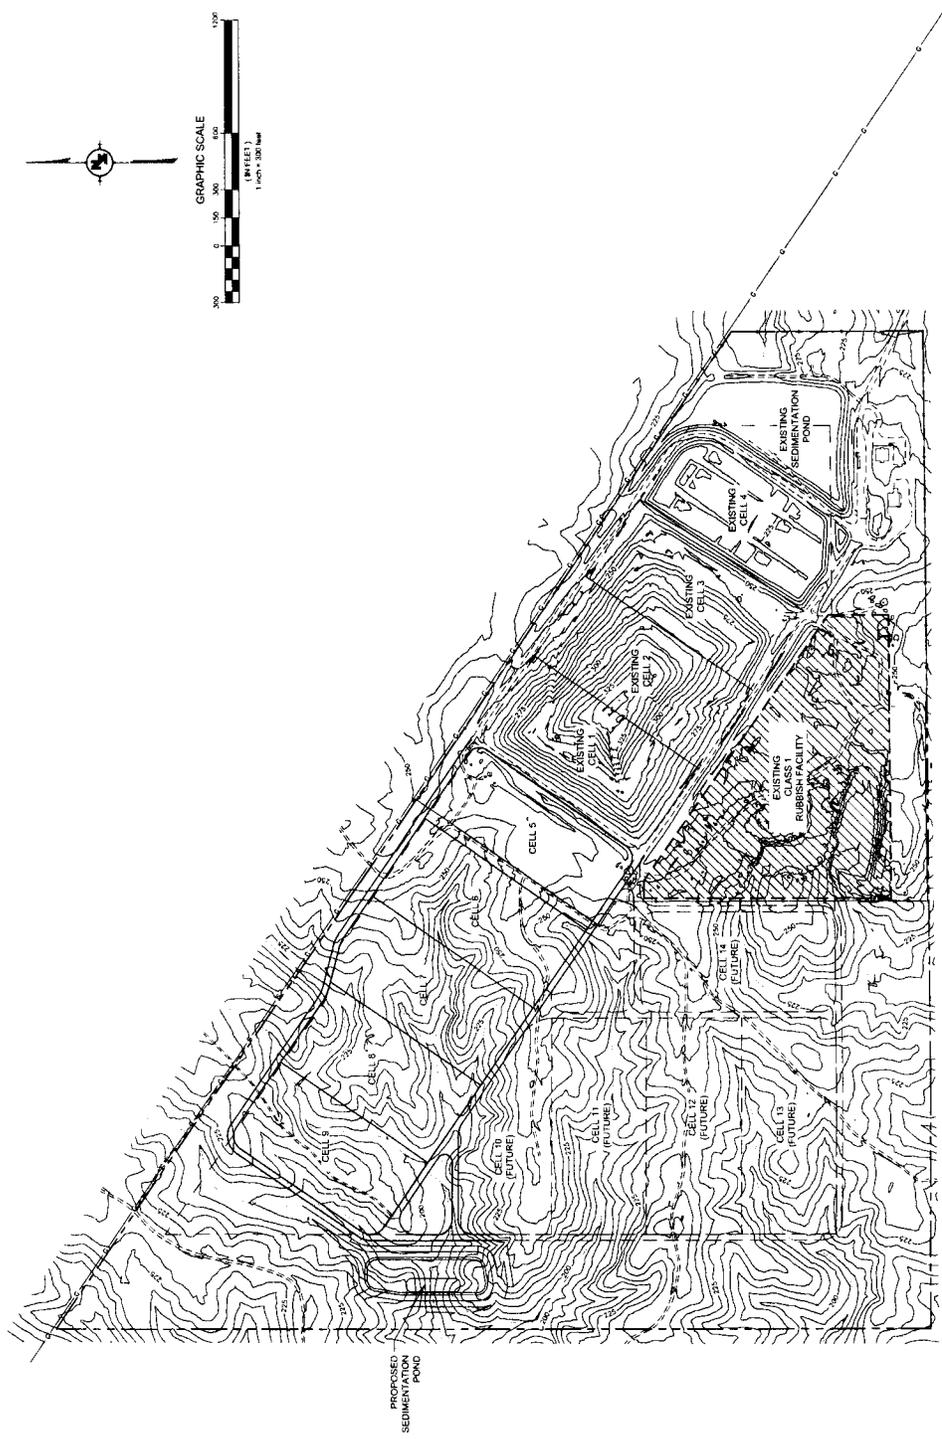

EXISTING TOPOGRAPHY BASED ON PHOTOGRAMMETRIC SURVEY PERFORMED BY SOUTHERN RESOURCES MAPPING CORPORATION
 DATED: 04-13-13
 COMPILED: MAY, 2013

NO.	DATE	BY	REVISIONS	DESCRIPTION

NOTICE TO DRAWING HOLDERS
 NEEL-SCHAFFER ENGINEERS, INC. HAS PREPARED AND FORWARDED THIS DRAWING TO THE OWNER FOR USE IN THIS PROJECT. ANY REUSE OF THIS DRAWING WITHOUT WRITTEN PERMISSION FROM NEEL-SCHAFFER ENGINEERS, INC. IS STRICTLY PROHIBITED. THE ENGINEER SHALL BE RESPONSIBLE FOR ANY DAMAGE, LOSS, OR INJURY RESULTING FROM ANYONE'S FEES ARISING OUT OF OR



DRAWING INFORMATION
 P.E. PROJECT NO.: 11500
 FILENAME: 11500_Landfill.mxd
 SCALE: 1" = 300'
 SURVEYED BY: SMC
 DESIGNER: CLP
 DATE: 10/20/13
 CHECKER: CCH
 DATE: 10/27/13
 DRAWN BY: SAJ
 DATE:

PINE BELT REGIONAL LANDFILL
 PINE BELT REGIONAL SOLID WASTE AUTHORITY
 PERRY COUNTY, MISSISSIPPI



NEEL-SCHAFFER
 Solutions you can build upon

EXISTING LANDFILL CONDITIONS
 WORKING NUMBER: 5.1 of 19
 DRAWING NUMBER:

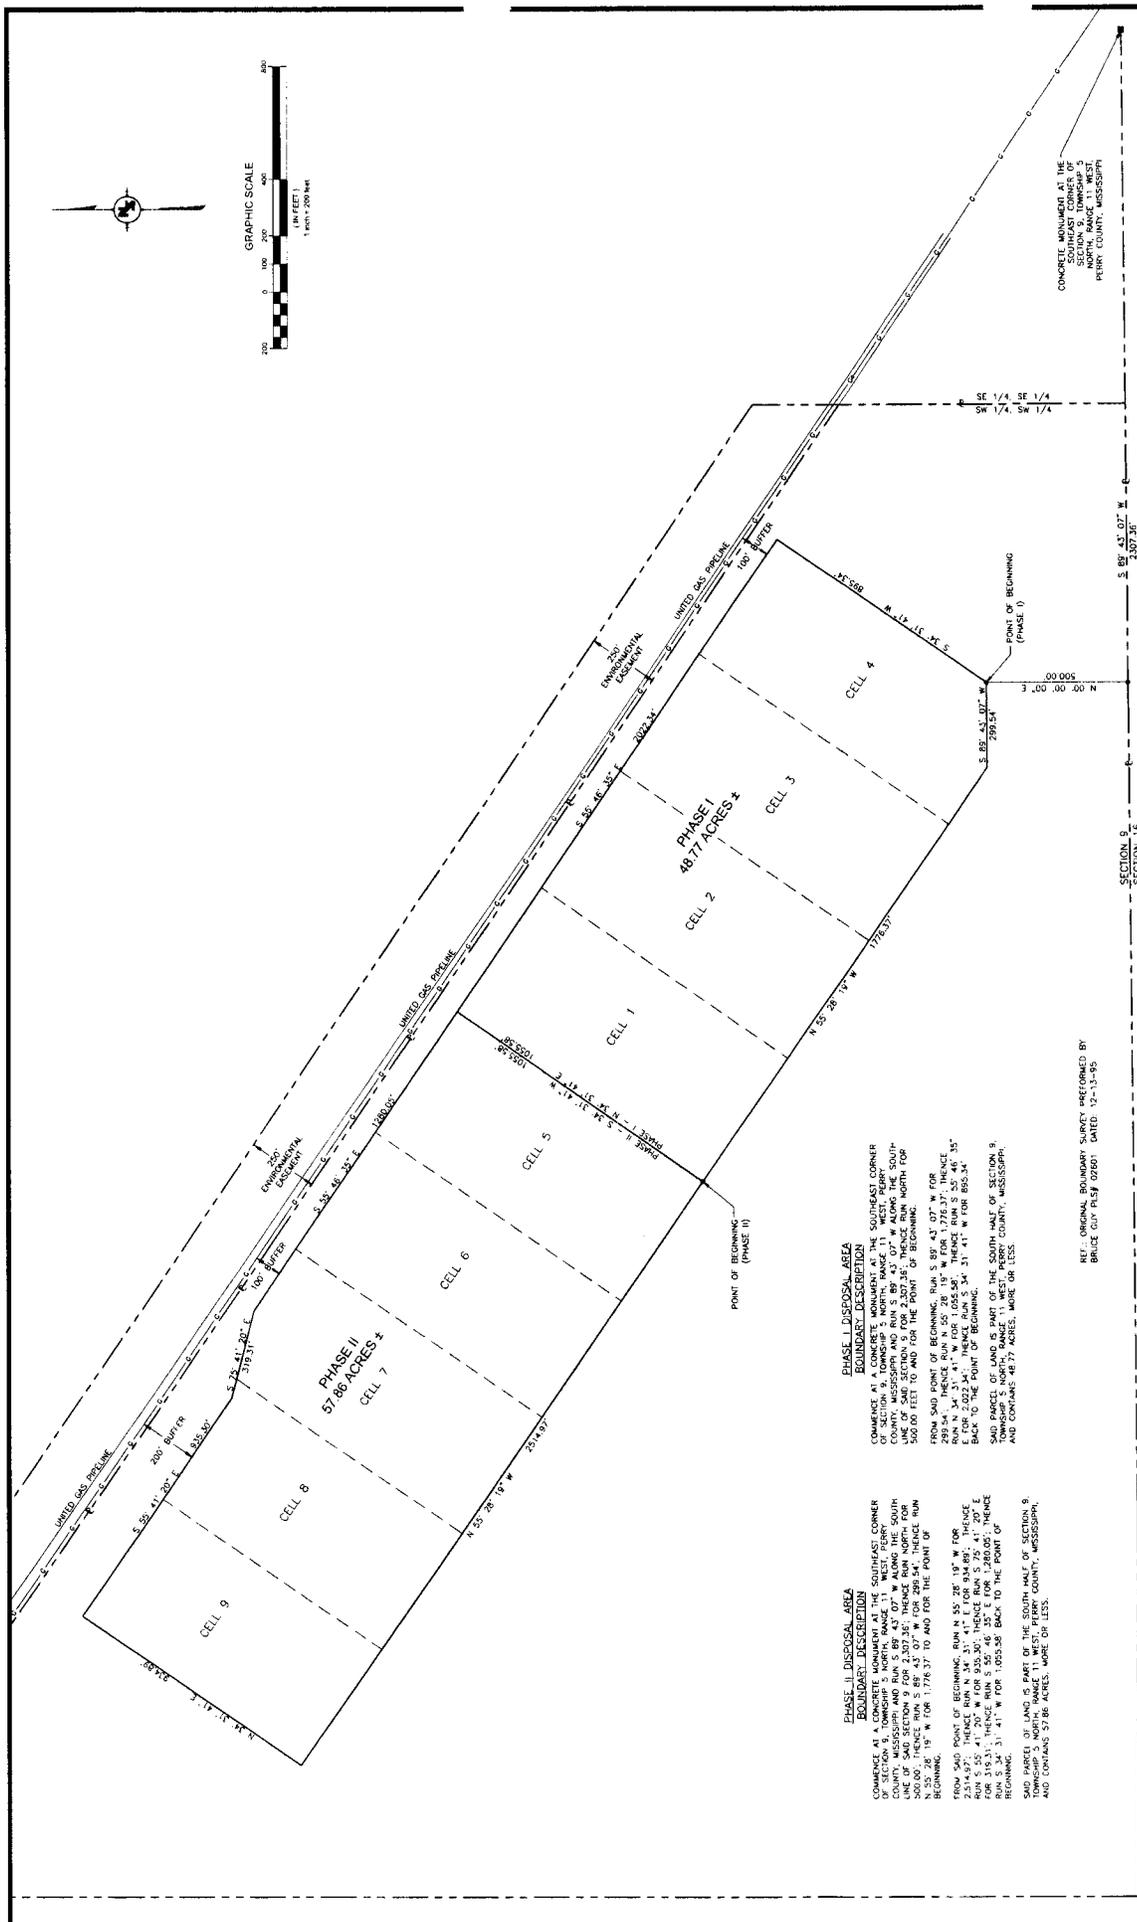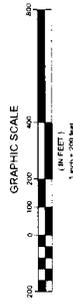

PHASE I DISPOSAL AREA
BOUNDARY DESCRIPTION
 COMMENCE AT AN IRON CONCRETE MONUMENT AT THE SOUTHEAST CORNER OF SECTION 9, TOWNSHIP 5 NORTH, RANGE 11 WEST, PERRY COUNTY, MISSISSIPPI AND RUN S 89° 43' 07" W ALONG THE SOUTH BOUNDARY OF SAID SECTION 9 FOR 500.00 FEET TO AND FOR THE POINT OF BEGINNING. THENCE RUN N 55° 28' 19" W FOR 1,778.37' TO AND FOR THE POINT OF BEGINNING. FROM SAID POINT OF BEGINNING, RUN S 89° 43' 07" W FOR 299.54', THENCE RUN N 55° 28' 19" W FOR 1,778.37', THENCE E 89° 43' 07" W FOR 2,002.34', THENCE RUN S 54° 31' 41" W FOR 800.54' BACK TO THE POINT OF BEGINNING.
 SAID PARCEL OF LAND IS PART OF THE SOUTH HALF OF SECTION 9, TOWNSHIP 5 NORTH, RANGE 11 WEST, PERRY COUNTY, MISSISSIPPI, AND CONTAINS 48.77 ACRES, MORE OR LESS.

PHASE II DISPOSAL AREA
BOUNDARY DESCRIPTION
 COMMENCE AT AN IRON CONCRETE MONUMENT AT THE SOUTHWEST CORNER OF SECTION 9, TOWNSHIP 5 NORTH, RANGE 11 WEST, PERRY COUNTY, MISSISSIPPI AND RUN S 89° 43' 07" W ALONG THE SOUTH BOUNDARY OF SAID SECTION 9 FOR 500.00 FEET TO AND FOR THE POINT OF BEGINNING. THENCE RUN N 55° 28' 19" W FOR 1,778.37' TO AND FOR THE POINT OF BEGINNING. FROM SAID POINT OF BEGINNING, RUN N 29° 05' 15" W FOR 299.54', THENCE RUN N 55° 28' 19" W FOR 830.30', THENCE RUN S 75° 41' 20" E FOR 219.23', THENCE RUN S 85° 45' 45" W BACK TO THE POINT OF BEGINNING.
 SAID PARCEL OF LAND IS PART OF THE SOUTH HALF OF SECTION 9, TOWNSHIP 5 NORTH, RANGE 11 WEST, PERRY COUNTY, MISSISSIPPI, AND CONTAINS 57.86 ACRES, MORE OR LESS.

REF. ORIGINAL SURVEY COMPLETED BY BRUCE GUY PUGH 02/04/01 DATE: 02-13-04

NO.	DATE	BY	REVISIONS	DESCRIPTION


NOTICE TO DRAWING HOLDER
 THIS DRAWING IS THE PROPERTY OF NEEL-SCHAFFER ENGINEERS, INC. AND IS TO BE USED ONLY FOR THE PROJECT AND PURPOSE SPECIFICALLY INDICATED THEREON. ANY REUSE OF THIS DRAWING WITHOUT WRITTEN PERMISSION OF NEEL-SCHAFFER ENGINEERS, INC. IS STRICTLY PROHIBITED. THE USER SHALL BE AT ALL TIMES RESPONSIBLE FOR THE ACCURACY OF THE INFORMATION AND DATA PROVIDED HEREON, INCLUDING ATTORNEY'S FEES ARISING OUT OF OR RESULTING THEREFROM.

DRAWING INFORMATION	
PROJECT NO.	11501
FILE NAME	11501-DRAWING.DWG
SCALE	1" = 200'
SHEETED BY	BRUCE GUY
ISSN: C/P	DATE: 10/20/13
DRAWN: CHN	DATE: 10/20/13
PROD:	DATE:
DATE:	DATE:

BOUNDARY LAYOUT AND DESCRIPTION
 PHASE I & PHASE II
 WORKING NUMBER: DRAWING NUMBER: 5 OF 19



PINE BELT REGIONAL LANDFILL
 PINE BELT REGIONAL SOLID WASTE AUTHORITY
 PERRY COUNTY, MISSISSIPPI

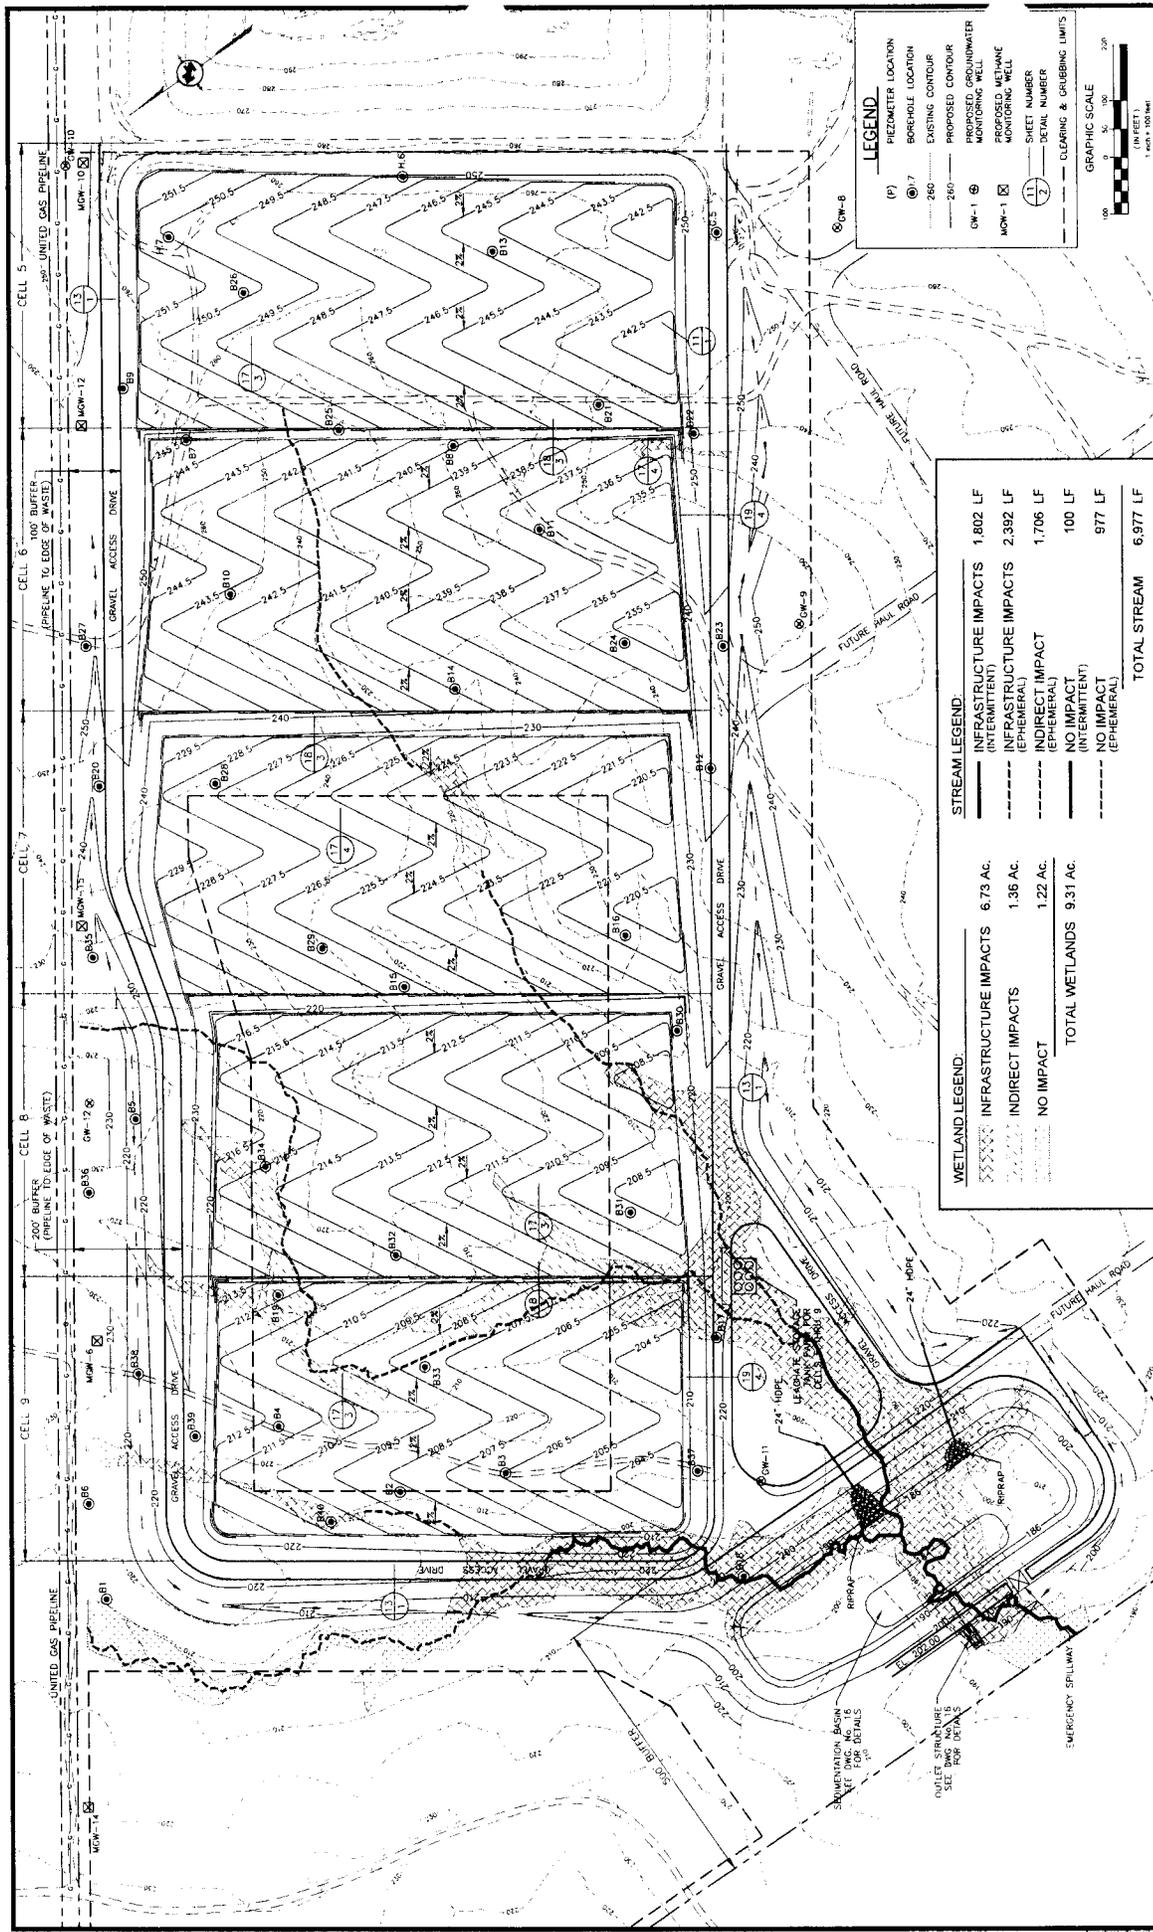

LEGEND

- (P) PIERCEMENT LOCATION
- (B) BOREHOLE LOCATION
- 280 EXISTING CONTOUR
- 260 PROPOSED CONTOUR
- OW-1 PROPOSED GROUNDWATER MONITORING WELL
- MW-1 PROPOSED METHANE MONITORING WELL
- (11) SHEET NUMBER
- (11) DETAIL NUMBER
- (11) CLEARING & GRUBBING LIMITS

GRAPHIC SCALE
(IN FEET)
0 50 100 200
1 inch = 100 feet

STREAM LEGEND

INFRASTRUCTURE IMPACTS (INTERMITTENT)	1.802 LF
INFRASTRUCTURE IMPACTS (EPHEMERAL)	2.392 LF
INDIRECT IMPACT (EPHEMERAL)	1.706 LF
NO IMPACT (INTERMITTENT)	100 LF
NO IMPACT (EPHEMERAL)	977 LF
TOTAL STREAM	6,977 LF

WETLAND LEGEND

INFRASTRUCTURE IMPACTS	6.73 AC.
INDIRECT IMPACTS	1.36 AC.
NO IMPACT	1.22 AC.
TOTAL WETLANDS	9.31 AC.

WETLAND IMPACT MAP
CELLS 5 THRU 9

WORKING NUMBER: _____ DRAWING NUMBER: _____

1 of 1




PINE BELT REGIONAL LANDFILL
PINE BELT REGIONAL SOLID WASTE MANAGEMENT AUTHORITY
PERRY COUNTY, MISSISSIPPI

NO.	DATE	BY	REVISIONS	DESCRIPTION

NOTICE TO DRAWING HOLDER
NEEL-SCHAFFER PREPARED AND SUBMITTED THIS DRAWING TO THE OWNER FOR USE ON THIS PROJECT ONLY. THE DRAWING SHOULD NOT BE USED FOR ANY OTHER PROJECT WITHOUT THE WRITTEN PERMISSION OF NEEL-SCHAFFER. THE ENGINEER SHALL BE AT THE EXPENSE OF THE CLIENT FOR ANY CLAIMS, DAMAGES, LOSSES AND EXPENSES, INCLUDING ATTORNEY'S FEES ARISING OUT OF OR RESULTING FROM THIS PROJECT.

PROJECT INFORMATION
 A-E-S PROJECT NO. NS11501.001
 FILENAME Wetland_Impact_Landfill.mxd
 SCALE: 1" = 100'
 SUBMITTED BY:
 DISGN. C.P.H. DATE: 10/20/14
 DRAWN. C.P.H. DATE: 10/20/14
 CHDK. DATE:
 ISSUED. DATE:

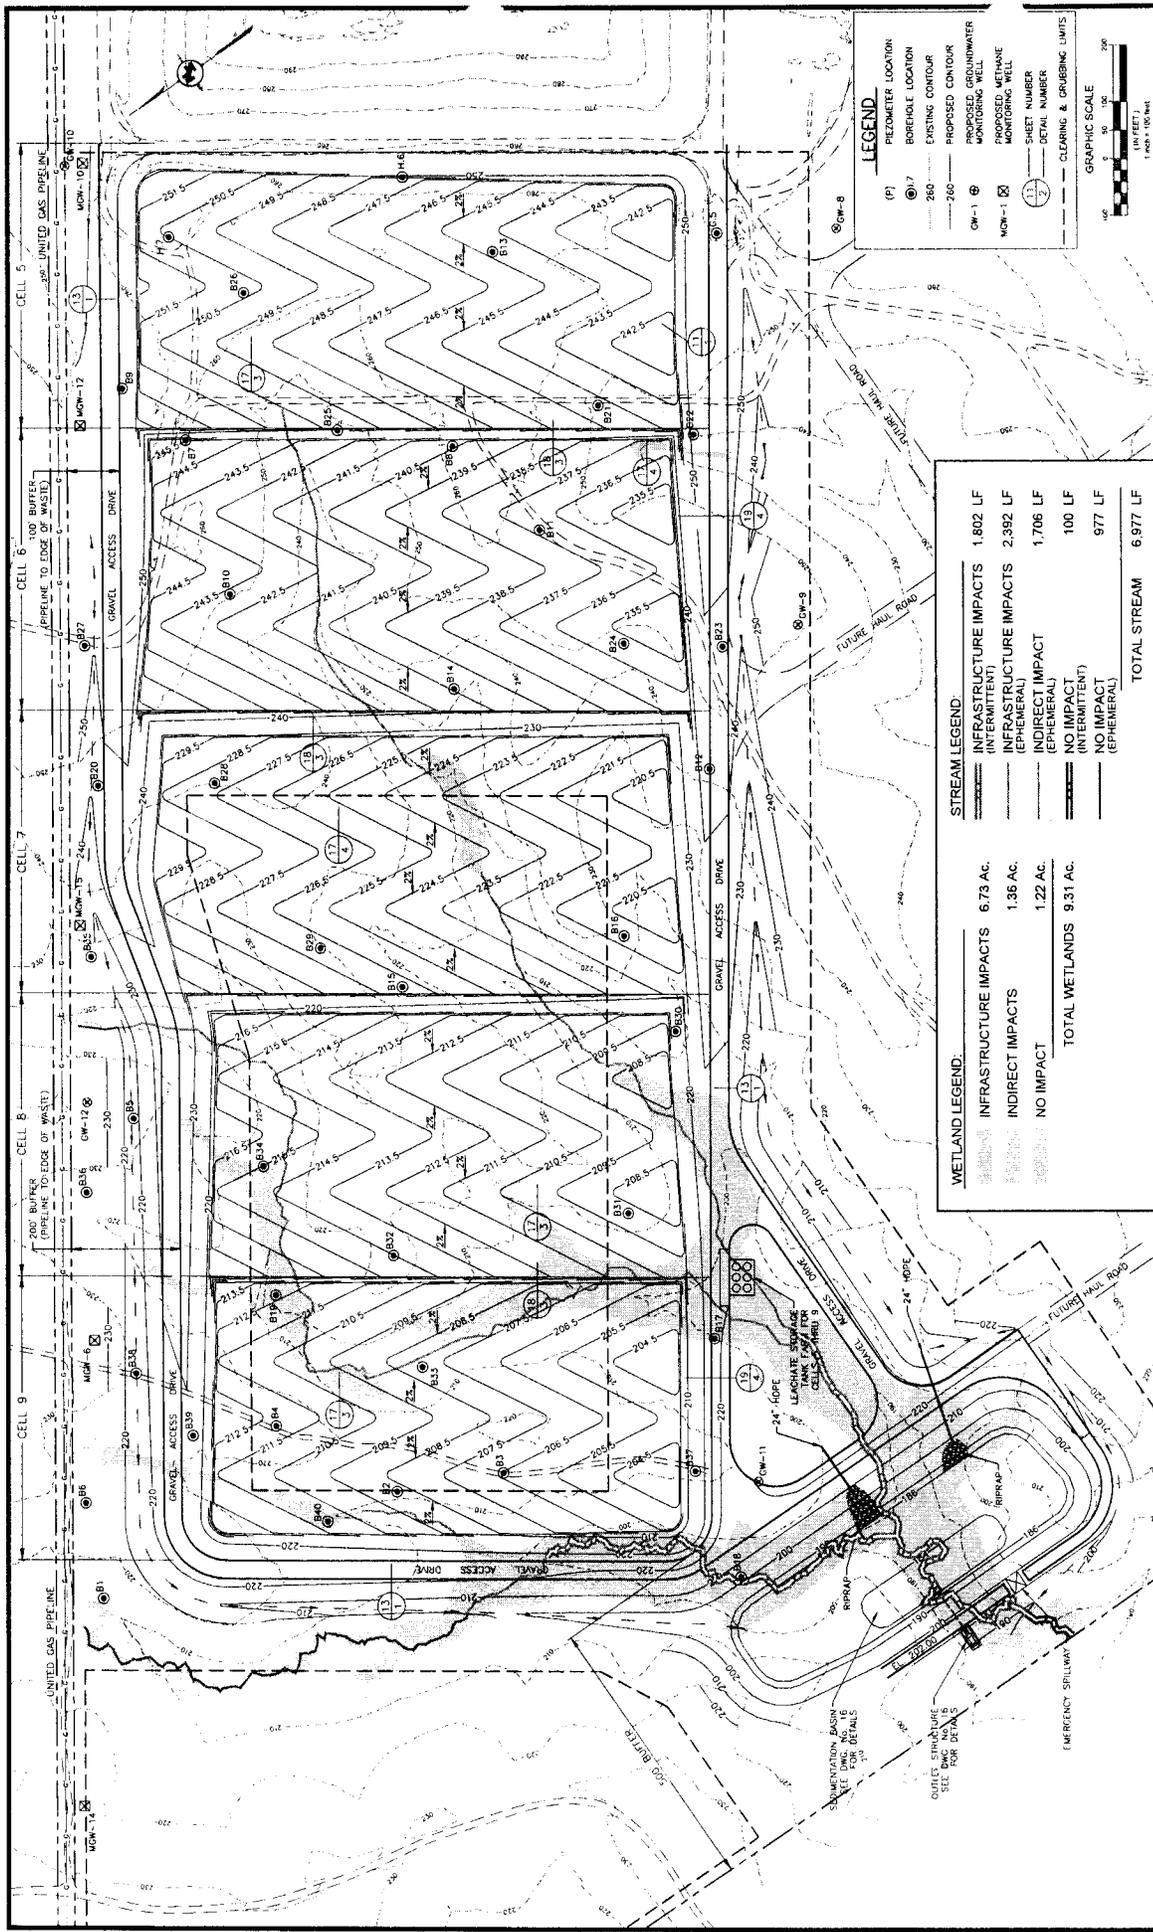

LEGEND

- (P) PEDIMETER LOCATION
- (B) BOREHOLE LOCATION
- 260 EXISTING CONTOUR
- 260 PROPOSED CONTOUR
- MW-1 (G) PROPOSED GROUNDWATER MONITORING WELL
- MW-1 (M) PROPOSED METHANE MONITORING WELL
- (1) SHEET NUMBER
- (2) DETAIL NUMBER
- CLEARING & GRUBBING LIMITS

GRAPHIC SCALE
1" = 100' (IN FEET)

STREAM LEGEND:

INFRASTRUCTURE IMPACTS (INTERMITTENT)	1.802 LF
INFRASTRUCTURE IMPACTS (EPHEMERAL)	2.392 LF
INDIRECT IMPACT (EPHEMERAL)	1.706 LF
NO IMPACT (INTERMITTENT)	100 LF
NO IMPACT (EPHEMERAL)	977 LF
TOTAL STREAM	6.977 LF

WETLAND LEGEND:

INFRASTRUCTURE IMPACTS	6.73 AC
INFRASTRUCTURE IMPACTS (INTERMITTENT)	1.802 LF
INDIRECT IMPACT (EPHEMERAL)	1.706 LF
NO IMPACT (INTERMITTENT)	100 LF
NO IMPACT (EPHEMERAL)	977 LF
TOTAL WETLANDS	9.31 AC

WETLAND IMPACT MAP
CELLS 5 THRU 9

WORKING NUMBER: _____
DRAWING NUMBER: _____

1 of 1



PINE BELT REGIONAL LANDFILL

PINE BELT REGIONAL SOLID WASTE MANAGEMENT AUTHORITY
PERRY COUNTY, MISSISSIPPI

NOTICE TO DRAWING HOLDER:

NET 5/20/14. THIS DRAWING IS TO BE USED AS THE ENGINEER HAS PREPARED AND LICENSED THIS DRAWING TO THE OWNER FOR USE IN THIS PROJECT ONLY. THE DRAWING SHOULD NOT BE REPRODUCED OR TRANSMITTED IN ANY FORM OR BY ANY MEANS, ELECTRONIC OR MECHANICAL, INCLUDING PHOTOCOPYING, RECORDING, OR BY ANY INFORMATION STORAGE AND RETRIEVAL SYSTEM, WITHOUT THE WRITTEN PERMISSION OF THE ENGINEER. THE ENGINEER HAS NOT CONDUCTED A VISUAL INSPECTION OF THE PROJECT AND HAS NOT VERIFIED THE ACCURACY OF THE DATA PROVIDED. THE ENGINEER SHALL NOT BE RESPONSIBLE FOR ANY ERRORS OR OMISSIONS IN THIS DRAWING. THE USER SHALL VERIFY THE DATA AND INFORMATION PROVIDED TO THE ENGINEER AND SHALL BE RESPONSIBLE FOR ANY ERRORS OR OMISSIONS IN THIS DRAWING. THE ENGINEER SHALL NOT BE RESPONSIBLE FOR ANY ERRORS OR OMISSIONS IN THIS DRAWING. THE USER SHALL VERIFY THE DATA AND INFORMATION PROVIDED TO THE ENGINEER AND SHALL BE RESPONSIBLE FOR ANY ERRORS OR OMISSIONS IN THIS DRAWING.

NO. DATE BY	DESCRIPTION
1 10/20/14	ISSUED FOR PERMITS
2 11/10/14	REVISED PER COMMENTS
3 12/15/14	REVISED PER COMMENTS
4 01/20/15	REVISED PER COMMENTS
5 02/10/15	REVISED PER COMMENTS
6 03/10/15	REVISED PER COMMENTS
7 04/10/15	REVISED PER COMMENTS
8 05/10/15	REVISED PER COMMENTS
9 06/10/15	REVISED PER COMMENTS
10 07/10/15	REVISED PER COMMENTS
11 08/10/15	REVISED PER COMMENTS
12 09/10/15	REVISED PER COMMENTS
13 10/10/15	REVISED PER COMMENTS
14 11/10/15	REVISED PER COMMENTS
15 12/10/15	REVISED PER COMMENTS
16 01/10/16	REVISED PER COMMENTS
17 02/10/16	REVISED PER COMMENTS
18 03/10/16	REVISED PER COMMENTS
19 04/10/16	REVISED PER COMMENTS
20 05/10/16	REVISED PER COMMENTS
21 06/10/16	REVISED PER COMMENTS
22 07/10/16	REVISED PER COMMENTS
23 08/10/16	REVISED PER COMMENTS
24 09/10/16	REVISED PER COMMENTS
25 10/10/16	REVISED PER COMMENTS
26 11/10/16	REVISED PER COMMENTS
27 12/10/16	REVISED PER COMMENTS
28 01/10/17	REVISED PER COMMENTS
29 02/10/17	REVISED PER COMMENTS
30 03/10/17	REVISED PER COMMENTS
31 04/10/17	REVISED PER COMMENTS
32 05/10/17	REVISED PER COMMENTS
33 06/10/17	REVISED PER COMMENTS
34 07/10/17	REVISED PER COMMENTS
35 08/10/17	REVISED PER COMMENTS
36 09/10/17	REVISED PER COMMENTS
37 10/10/17	REVISED PER COMMENTS
38 11/10/17	REVISED PER COMMENTS
39 12/10/17	REVISED PER COMMENTS
40 01/10/18	REVISED PER COMMENTS
307 04/10/40	REVISED PER COMMENTS
308 05/10/40	REVISED PER COMMENTS
309 06/10/40	REVISED PER COMMENTS
310 07/10/40	REVISED PER COMMENTS
311 08/10/40	REVISED