



REPLY TO  
ATTENTION OF

DEPARTMENT OF THE ARMY  
MOBILE DISTRICT, CORPS OF ENGINEERS  
P.O. BOX 2288  
MOBILE, AL 36628-0001

May 13, 2010

Coastal Branch  
Regulatory Division

SUBJECT: Department of the Army Permit Number SAM-2010-00680-SPG, Modification 1,  
Midstream Fuel Service, LLC

Midstream Fuel Service, LLC  
Attention: Mr. John S. McClelland, Jr.  
107 Saint Francis Street, Suite 100  
Mobile, Alabama 36652

Dear Mr. McClelland:

In accordance with your May 12, 2010 request, your subject permit has hereby been modified as follows:


-- The proposed construction activities will include the temporary placement of 24 (eight rows of three) mooring pilings using direct push technology into Bayou Cassotte. The pilings will be 12-inch diameter, treated timber placed three piling per row and set ten feet apart. Eight rows will be installed in order to create five 12-foot wide by 30-foot long and two 14-foot wide by 30-foot long wet slips.

If the activity authorized herein is not completed on or before May 7, 2011, if not previously revoked or specifically extended, shall automatically expire. All other previous conditions to which the work is made subject shall remain in full force and effect, including the above listed expiration date.

Please contact me at (251) 694-3772, if you have any questions. For additional information about our Regulatory Program, please visit our web site at: [www.sam.usacc.army.mil/rd/reg](http://www.sam.usacc.army.mil/rd/reg) and please take a moment to complete our customer satisfaction survey while you're there. Your responses are appreciated and will allow us to improve our services.

BY AUTHORITY OF THE SECRETARY OF THE ARMY:

BYRON G. JORNS  
Colonel, Corps of Engineers  
District Commander

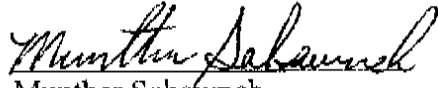
BY:   
Munther Sahawneh  
Coastal Branch Chief  
Regulatory Division


Enclosures

Copy Furnished:

Mississippi Department of  
Environmental Quality  
Office of Pollution Control  
Attention: Ms. Florence Watson  
Post Office Box 2261  
Jackson, Mississippi 39225

Mississippi Department  
of Marine Resources  
Coastal Ecology Division  
Attention: Ms. Willa Brantley  
1141 Bayview Avenue  
Biloxi, Mississippi 39530


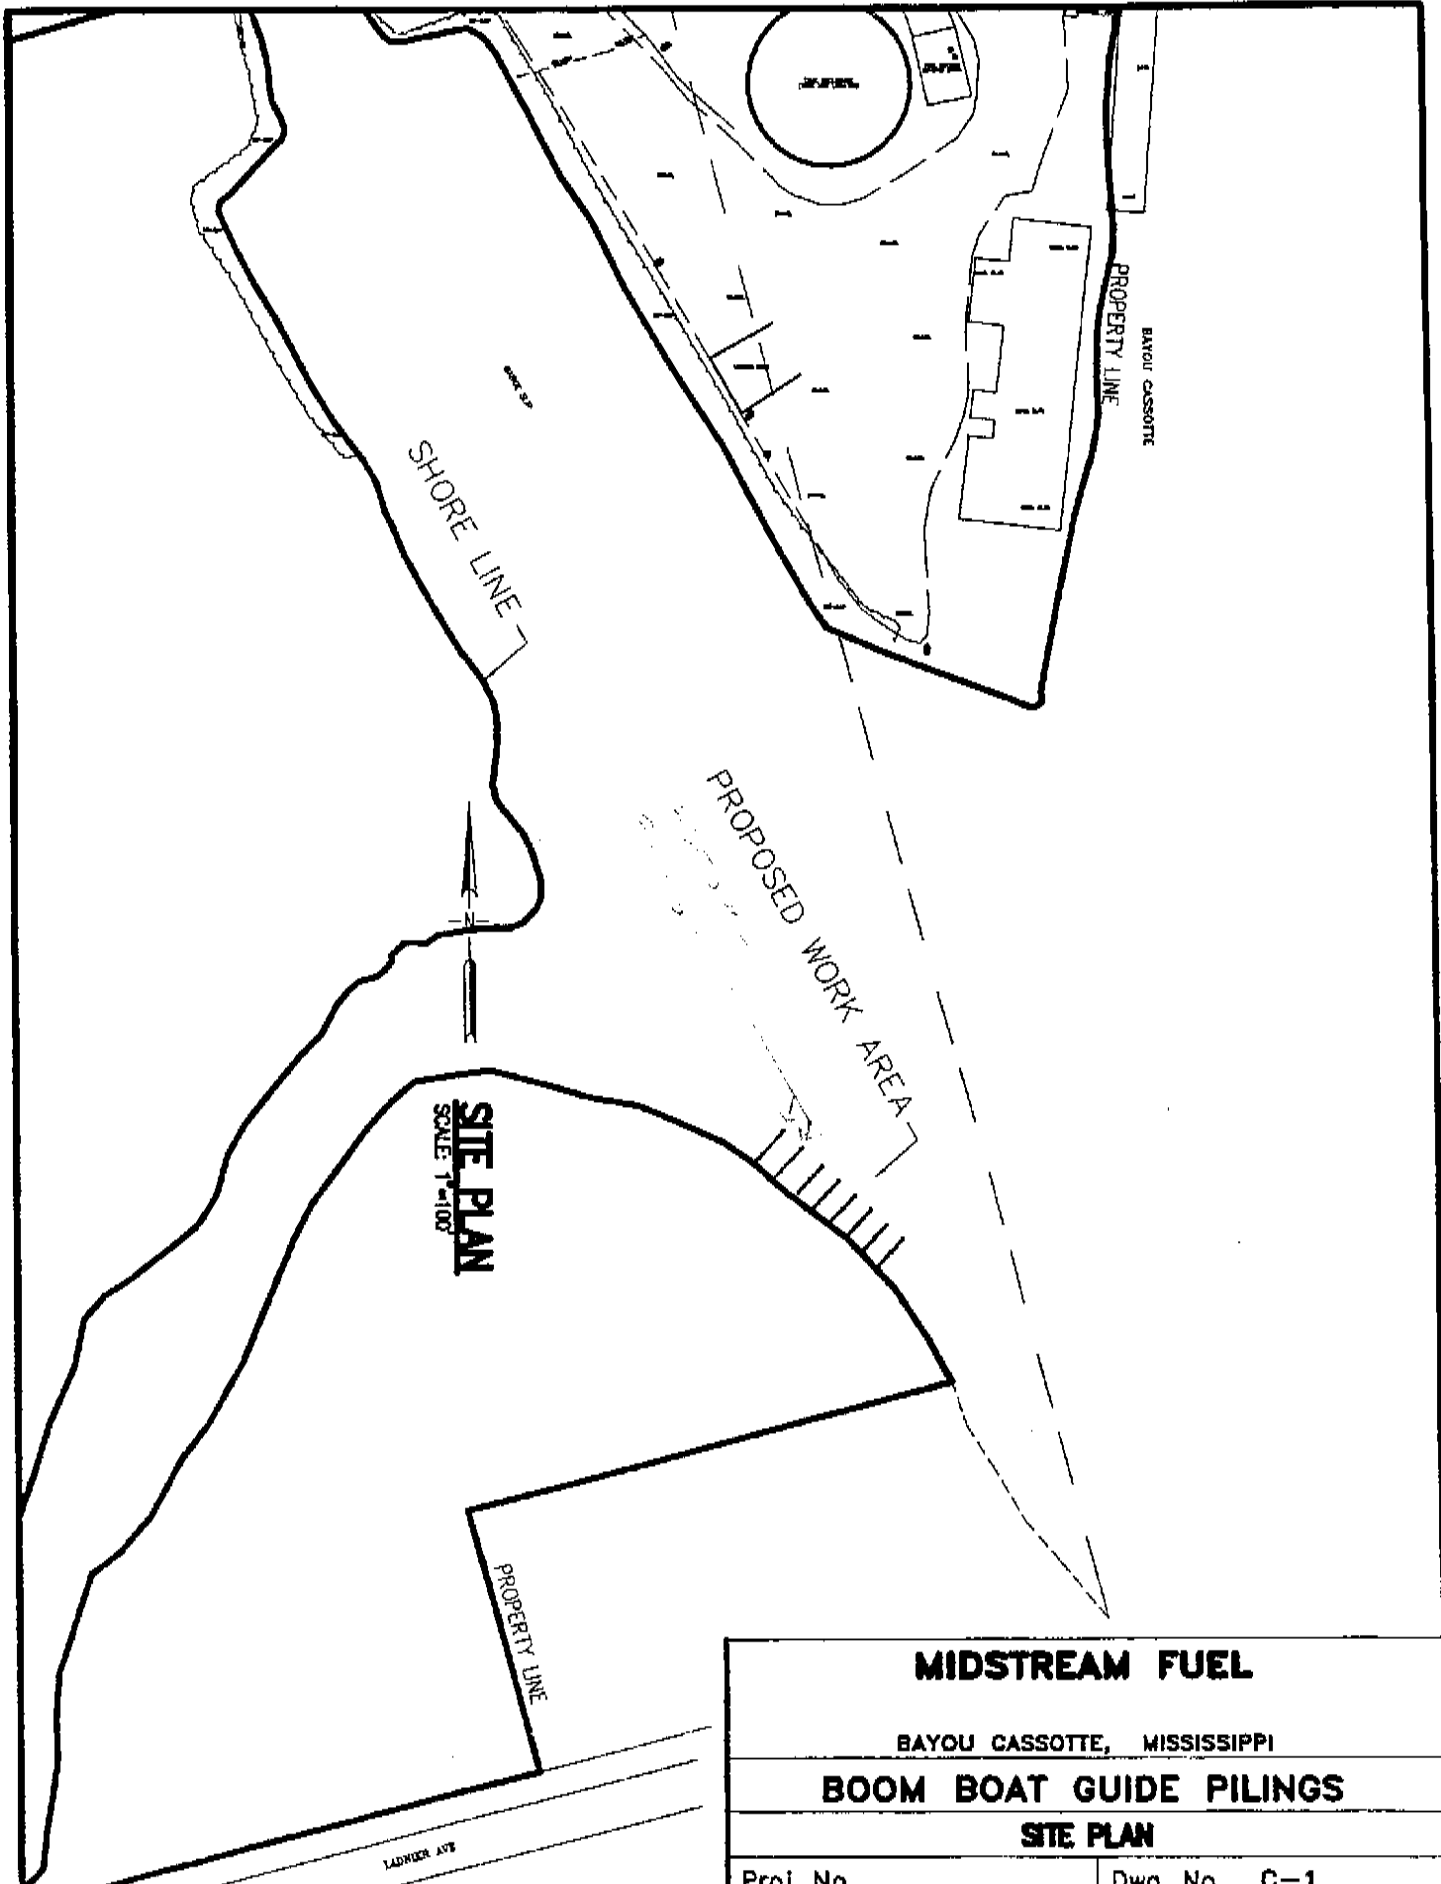


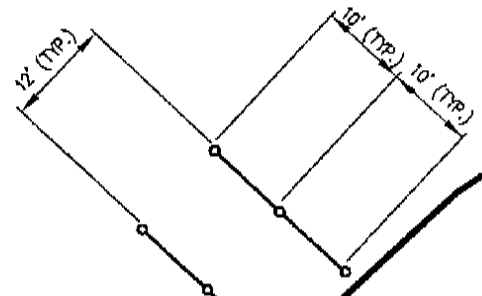

4x8 TIMBER WALER

(18) 12"Ø BUTT x 30' LG. TIMBER PILING

*(6) 12"Ø BUTT x 30' LG. TIMBER PILING*

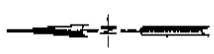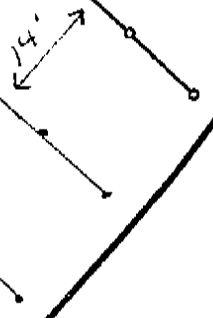

**SITE PLAN**  
SCALE 1"=20'

<b>MIDSTREAM FUEL</b>	
BAYOU CASSOTTE, MISSISSIPPI	
<b>BOOM BOAT GUIDE PILINGS</b>	
<b>SITE PLAN</b>	
Proj. No.	Dwg. No. C-1