



REPLY TO
ATTENTION OF:

DEPARTMENT OF THE ARMY
U.S. ARMY ENGINEER DISTRICT, MOBILE DISTRICT
P.O. BOX 2288
MOBILE, ALABAMA 36628-0001

Coastal Branch
Regulatory Division

OCT - 4 2006

PUBLIC NOTICE NO. SAM-2006-00039-TMZ

**JOINT PUBLIC NOTICE
U.S. ARMY CORPS OF ENGINEERS**

**MISSISSIPPI DEPARTMENT OF ENVIRONMENTAL QUALITY
OFFICE OF POLLUTION CONTROL**

MISSISSIPPI DEPARTMENT OF MARINE RESOURCES

**DELISLE BAYOU; SCHOOL FACILITY, KILN-DELISLE ROAD, DELISLE,
HARRISON COUNTY, MISSISSIPPI**

TO WHOM IT MAY CONCERN:

This District has received an after-the-fact application for a Department of the Army permit pursuant to Section 404 of the Clean Water Act (33 USC 1344). Please communicate this information to interested parties.

APPLICANT: Pass Christian Public School District
Attention: Dr. Sue Matheson
6303 W. Whitman Drive
Pass Christian, Mississippi 39571

WATERWAY: DeLisle Bayou, Kiln-DeLisle Road, DeLisle, Harrison County, Mississippi;
Section 16, Township 8 South, Range 13 West; N 30.37845, W 89.27075.

WORK: The applicant is requesting to retain unauthorized fill material discharged into 4.3 acres of mechanically-cleared jurisdictional wetlands as part of constructing emergency temporary public school facilities following the destruction of existing school facilities by Hurricane Katrina in 2005.

The site was chosen for the temporary facility because it is located on Section 16 land situated next to an existing elementary school with associated roads and other infrastructure. Currently, much of the cleared and filled site is occupied by temporary classroom trailers, parking accommodations, drives, walkways, fencing, and security lighting. Although plans have not been finalized, the Pass Christian Public School District intends to construct a permanent consolidated school facility on the site.

Before disturbance, the site was formerly occupied by pine flatwoods vegetation. During the course of mechanized landclearing to prepare the site, woody debris was disposed of in 0.13 acre of jurisdictional wetlands on Section 16 land north of the elementary school west of Vidalia Road. This secondary unauthorized activity has been resolved by the successful restoration of the site following removal of the woody debris.

The applicant has applied for certification from the State of Mississippi in accordance with Section 401(a)(1) of the Clean Water Act, and upon completion of the required advertising, a determination relative to certification will be made. The applicant has certified that the proposed activity complies with and will be conducted in a manner that is consistent with the State Coastal Zone Management Program. A determination relative to consistency will be made by the Mississippi Department of Marine Resources.

This public notice is being distributed to all known interested persons in order to assist in developing facts on which a decision by the U.S. Army Corps of Engineers (Corps) can be based. For accuracy and completeness of the record, all data in support of or in opposition to the proposed work should be submitted in writing setting forth sufficient detail to furnish a clear understanding of the reasons for support or opposition. The decision whether to issue a permit will be based on an evaluation of the probable impact, including cumulative impacts, of the proposed activity on the public interest. That decision will reflect the national concern for both protection and utilization of important resources. The benefit which reasonably may be expected to accrue from the proposal must be balanced against its reasonably foreseeable detriments. All factors which may be relevant to the proposal will be considered, including the cumulative effects thereof; among those are conservation, economics, aesthetics, general environmental concerns, wetlands, cultural values, fish and wildlife values, flood hazards, flood plain values, land use, navigation, shoreline erosion and accretion, recreation, water supply and conservation, water quality, energy needs, safety, food production, and in general, the needs and welfare of the people.

The Corps is soliciting comments from the public; Federal, State, and local agencies and officials; Indian Tribes; and other interested parties in order to consider and evaluate the impacts of this proposed activity. Any comments received will be considered by the Corps to determine whether to issue, modify, condition or deny a permit for this proposal. To make this decision, comments are used to assess impacts on endangered species, historic properties, water quality, general environmental effects, and the other public interest factors listed above. Comments are used in the preparation of an Environmental Assessment and/or an Environmental Impact Statement pursuant to the National Environmental Policy Act. Comments are also used to determine the need for a public

hearing and to determine the overall public interest of the proposed activity. Any person may request, in writing, within the comment period specified in this notice, that a public hearing be held to consider this application. Requests for public hearings shall state with particularity, the reasons for holding a public hearing. Evaluation of the probable impacts involving deposits of dredged or fill material into waters of the United States will include the application of guidelines established by the Administrator of the U.S. Environmental Protection Agency.

The National Register of Historic Places has been consulted and no properties listed in or eligible for the National Register are known to exist which would be affected by the proposed work. This review constitutes the full extent of cultural resources investigations unless comment to this notice is received documenting that significant sites or properties exist which may be affected by this work, or that adequately documents that a potential exists for the location of significant sites or properties within the permit area. Copies of this notice are being sent to the State Historic Preservation Officer and the U.S. Department of the Interior, National Park Service, Division of Archeological Services.

Preliminary review of this application and the U.S. Department of the Interior List of Endangered and Threatened Wildlife and Plants indicates that the proposed activity will not affect listed endangered or threatened species, or their critical habitat.

Correspondence concerning this Public Notice should refer to Public Notice Number SAM-2006-00039-TMZ and should be directed to the District Engineer, U.S. Army Engineer District, Mobile, Post Office Box 2288, Mobile, Alabama 36628-0001, Attention: Permit Evaluation Branch, with a copy to the Mississippi Department of Environmental Quality, Office of Pollution Control, Post Office Box 10385, Jackson, Mississippi 39289, and the Mississippi Department of Marine Resources, 1141 Bayview Avenue, Suite 101, Biloxi, Mississippi 39530, in time to be received not later than 15 days from the date of this notice.


If you have any questions concerning this publication, you may contact this office at telephone number 251-690-2658 or by contacting Mr. Tad Zebryk, Project Manager, at the following email address: tad.zebryk@sam.usace.army.mil. Please refer to the above Public Notice number. For additional information about our Regulatory Program, please visit our web site at www.sam.usace.army.mil/RD/reg, and please take a moment to complete our customer satisfaction survey while you're there. Your responses are appreciated and will allow us to improve our services.

MOBILE DISTRICT
U.S. Army Corps of Engineers

Enclosures

SCOPE OF WORK

- GENERAL CONTRACTOR
- SITEWORK PREPARATION
- UNDERGROUND UTILITIES
- STEPS AND RAMPS
- CRUSHED CONCRETE DRIVES
- CONCRETE SIDEWALKS
- SECURITY LIGHTING
- CORPS OF ENGINEERS
- 6 CHAIN LINK FENCING
- 3 LIMESTONE PARKING AREAS
- SECURE TRAILERS IN PLACE
- CANOPIES WITH LIGHTING
- ASPHALT WALKWAYS
- FIRE ALARM PER BUILDING W/
- PULL STATIONS

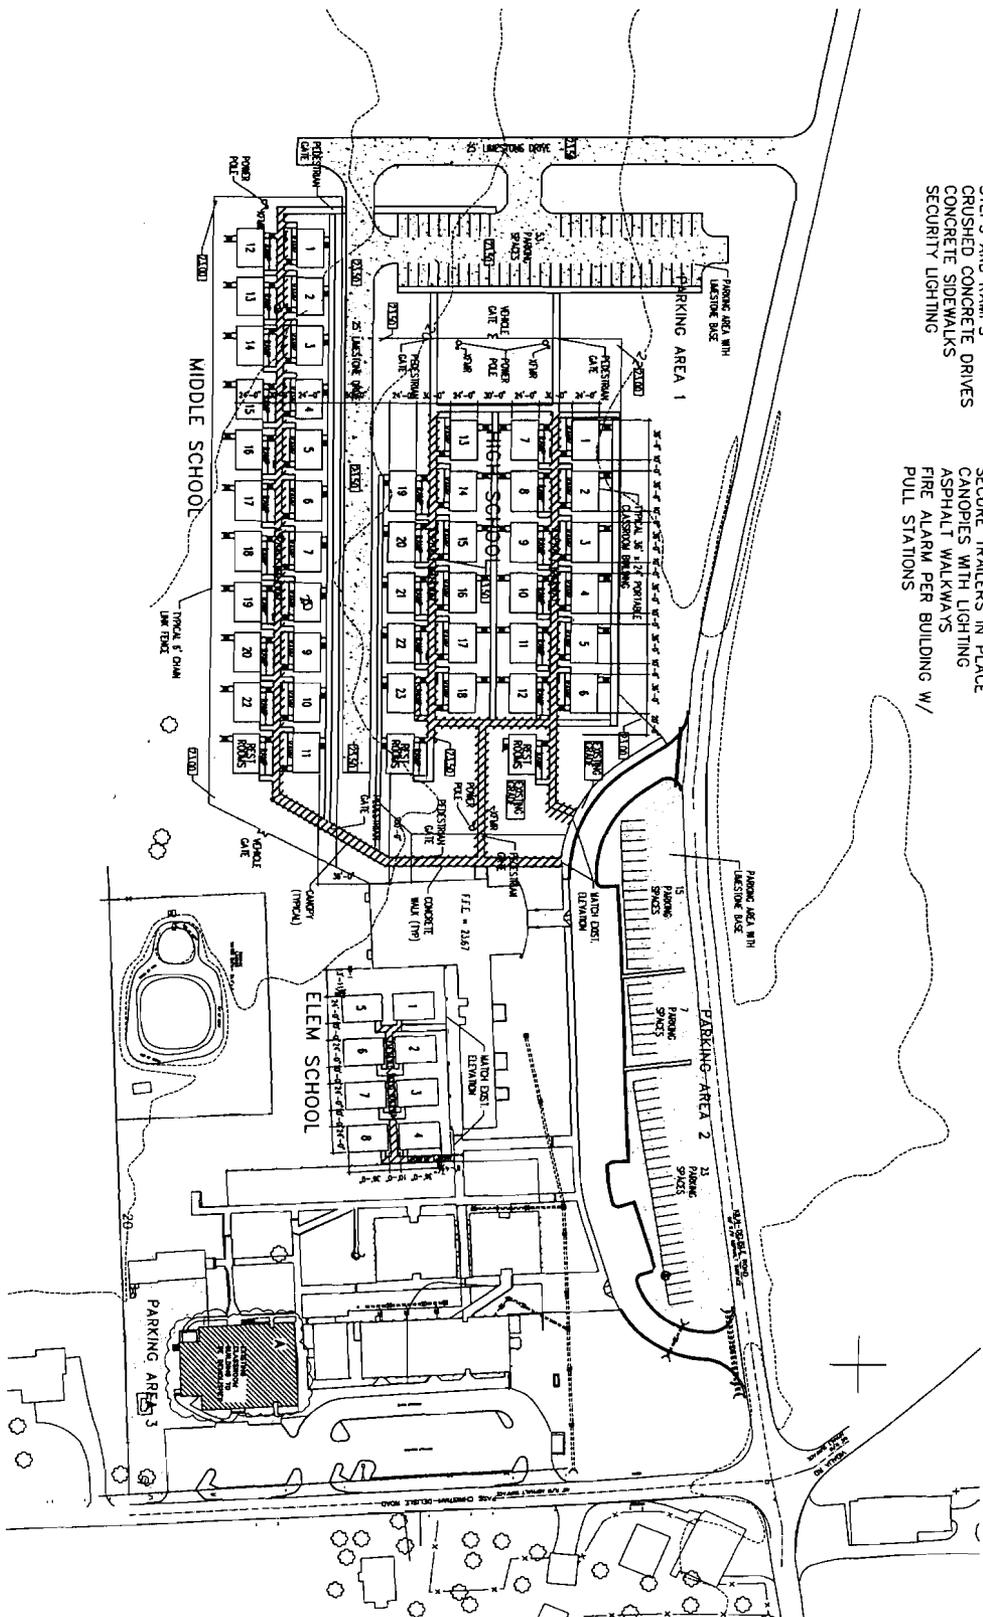

TEMPORARY CLASSROOM FACILITY LAYOUT
SCALE: NTS




	<p>Gould Harby ARCHITECTS PA 104 THOMPSON DR BILLOXI, MS 39212 TEL: 228.864.1133 FAX: 228.864.2232 www.gouldharby.com</p>	<p>PROJECT TITLE PASS CHRISTIAN SCHOOL DISTRICT HURRICANE KATRINA DAMAGE ASSESSMENT TEMPORARY CLASSROOM FACILITIES LAYOUT - DELISSIE ELEM.</p> <p style="text-align: center;">PASS CHRISTIAN, MISSISSIPPI</p>	<table border="1" style="width: 100%; border-collapse: collapse;"> <thead> <tr> <th>NO.</th> <th>DATE</th> <th>DESCRIPTION</th> <th>BY</th> <th>CHKD</th> </tr> </thead> <tbody> <tr> <td>REV 1</td> <td></td> <td>SCOPE REVISION</td> <td></td> <td></td> </tr> <tr> <td> </td> <td> </td> <td> </td> <td> </td> <td> </td> </tr> </tbody> </table> <p> <small> DRAWN BY: [] CHECKED BY: [] DATE: [] SCALE: [] SHEET NO.: [] TOTAL SHEETS: [] </small> </p>	NO.	DATE	DESCRIPTION	BY	CHKD	REV 1		SCOPE REVISION																	
NO.	DATE	DESCRIPTION	BY	CHKD																								
REV 1		SCOPE REVISION																										


Delisle School Site- Wetlands Map- 10/13/2005



 Cleared Area as of 10/13/2005  Parcel Data

 Wetlands- Approx 4.3 acres total

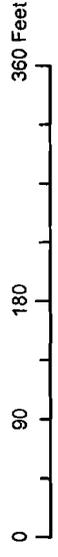

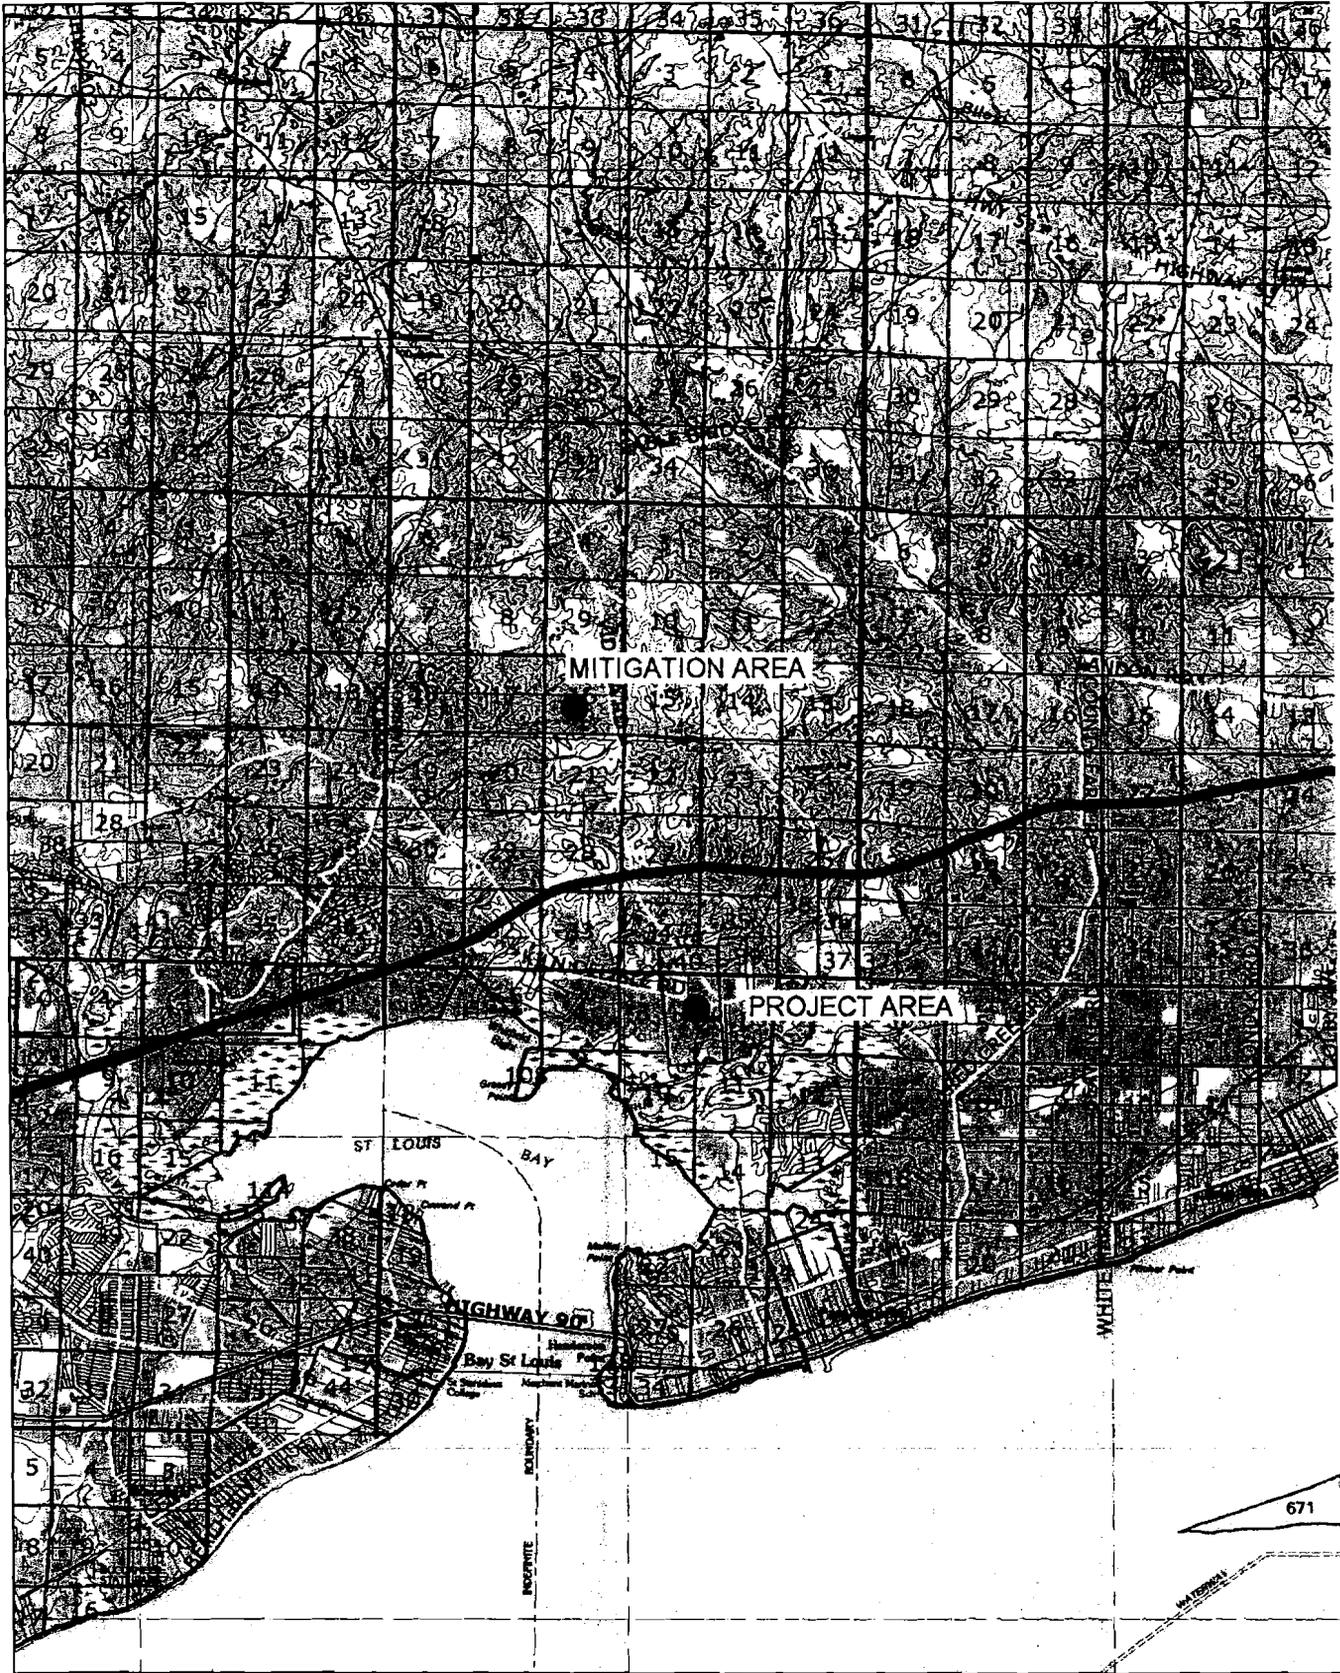

0 4 Mi

