


DBILLING
c:\cadd\design\774645es.582
03/27/01 09:51:18 AM
STARTING DATE: 7/21/00
DRAWN BY: D. BILLINGSLEY
DATE LAST REV.:
DRAFT, CHCK, BY: S. MORAN
ENGR, CHCK, BY: J. YACOB
INITIATOR: D. LAMB
PROJ. MGR.: J. YACOB
PROJ. NO.: 774645
DWG. NO.: ...774645es.582

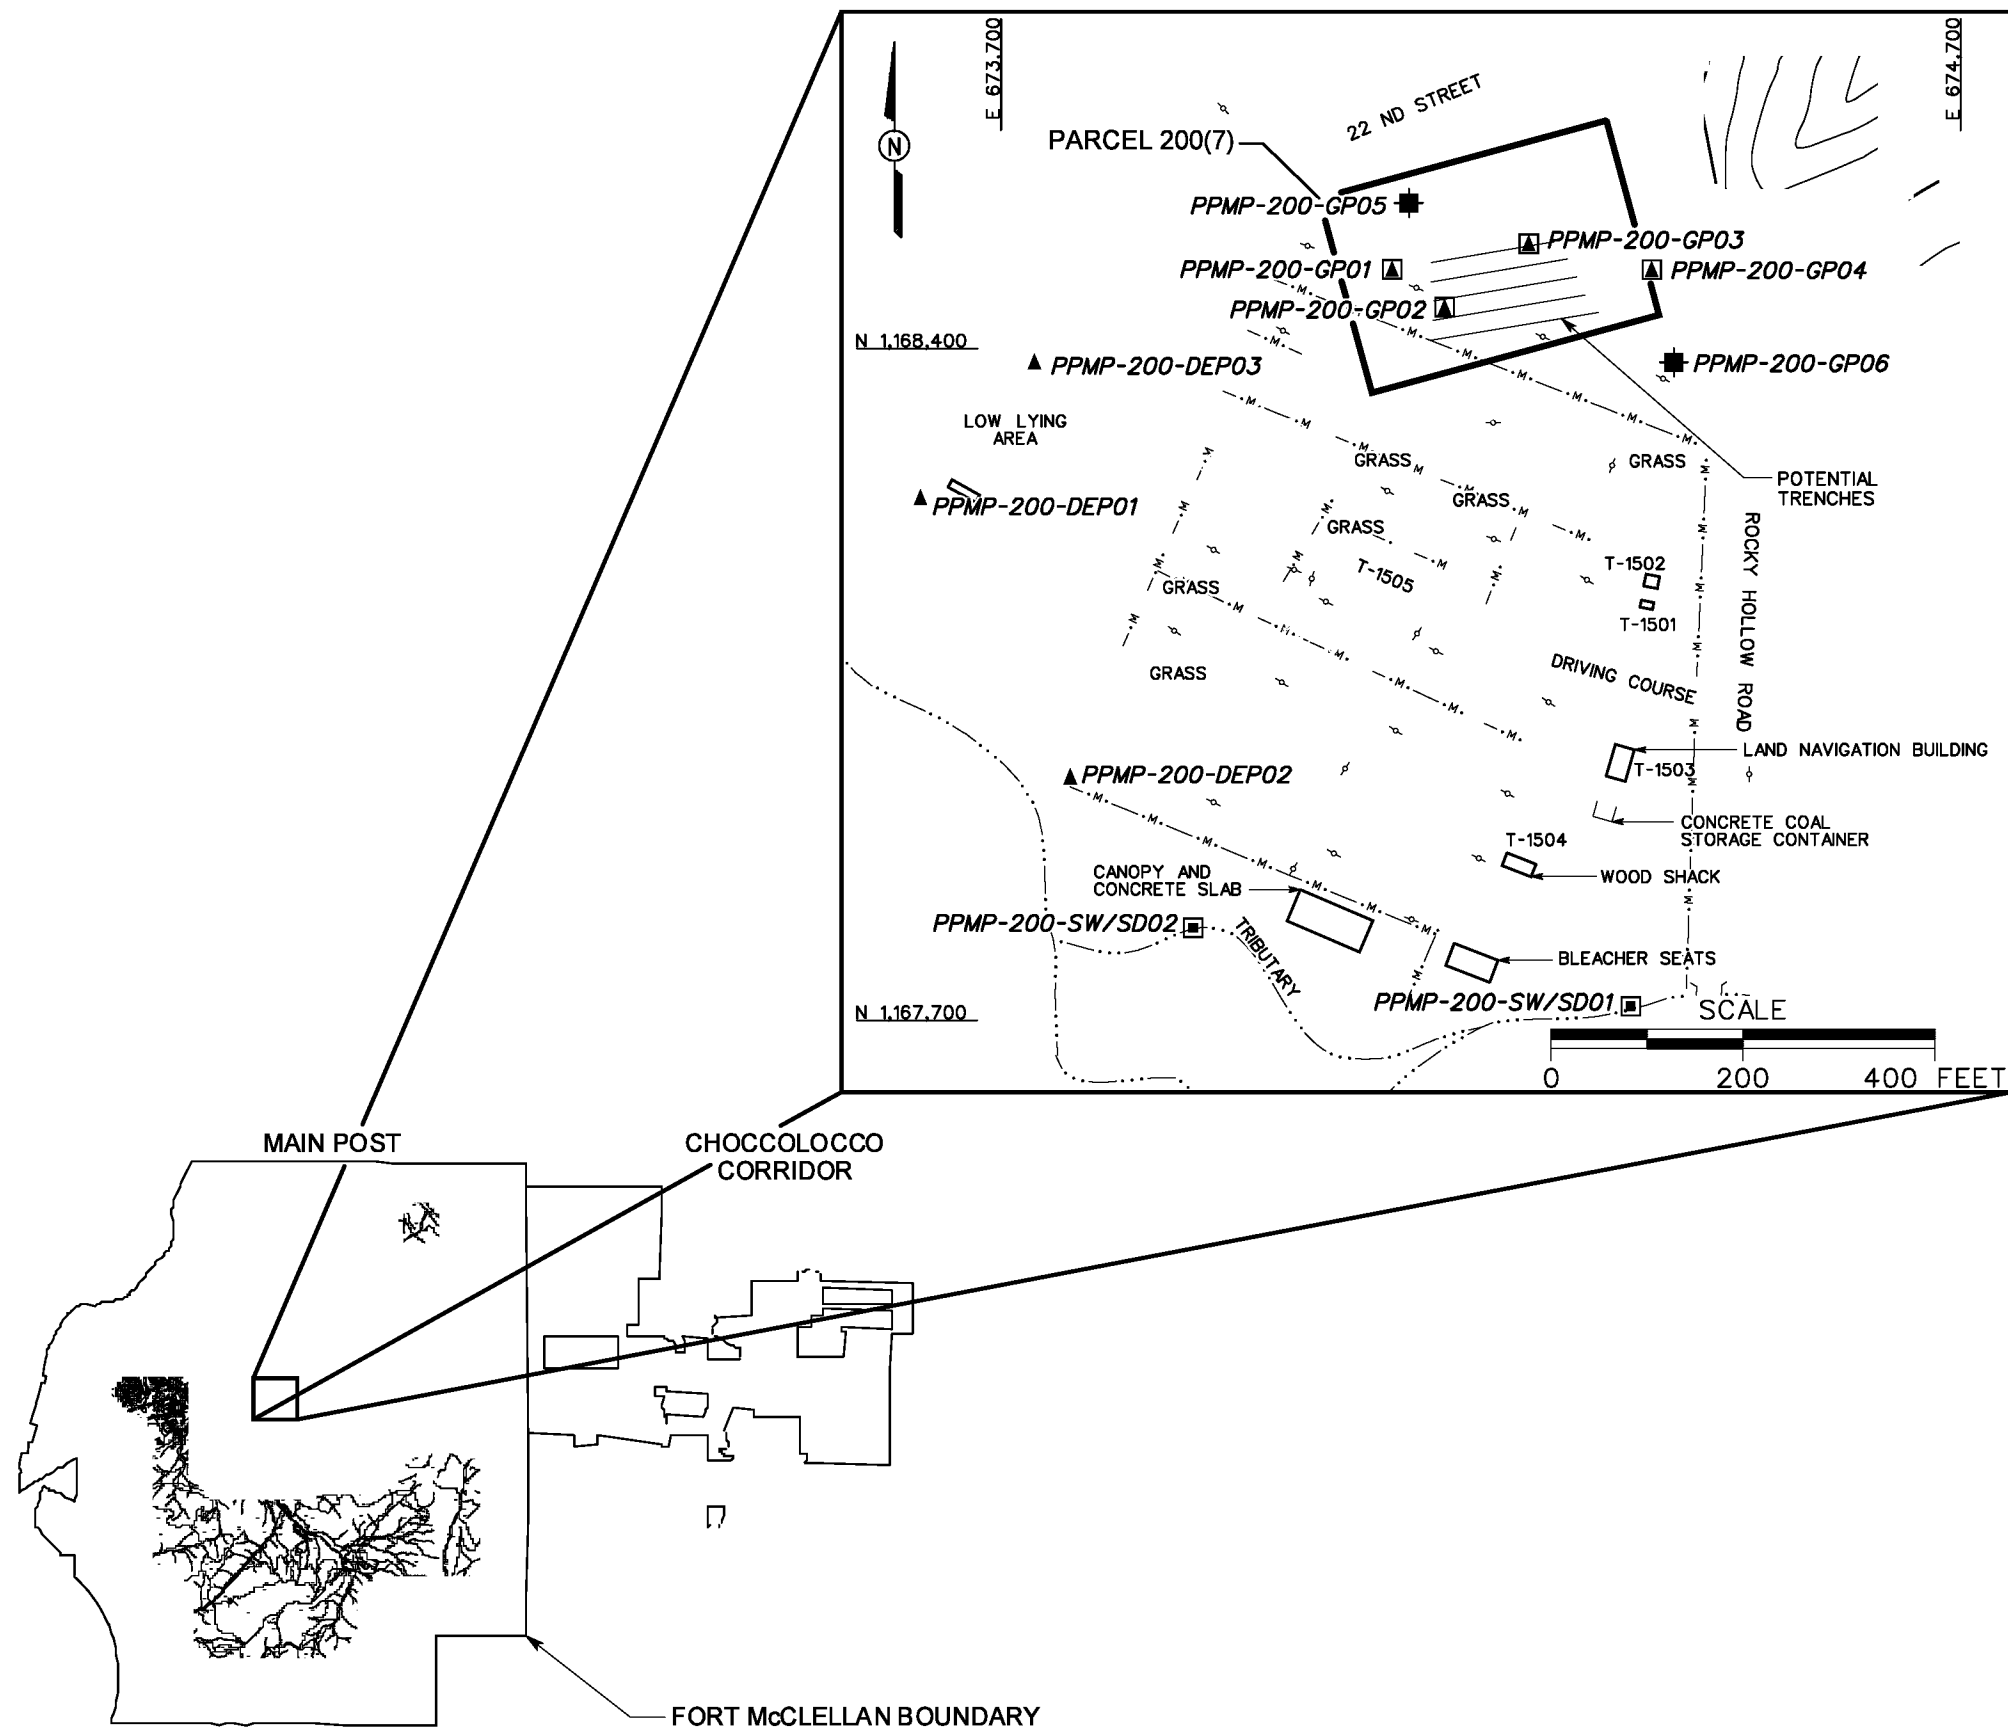

LEGEND

- UNIMPROVED ROADS AND PARKING
- PAVED ROADS AND PARKING
- BUILDING
- TOPOGRAPHIC CONTOURS (CONTOUR INTERVAL - 5 FOOT)
- TREES / TREELINE
- PARCEL BOUNDARY
- UTILITY POLE
- BRIDGE
- CULVERT WITH HEADWALL
- SURFACE DRAINAGE / CREEK
- MANMADE SURFACE DRAINAGE FEATURE
- SURFACE WATER/SEDIMENT SAMPLE LOCATION
- SUBSURFACE SOIL SAMPLE LOCATION
- GROUNDWATER, SURFACE AND SUBSURFACE SOIL SAMPLE LOCATION
- DEPOSITIONAL SOIL SAMPLE LOCATION

FIGURE 1
SITE LOCATION MAP
GROUND SCAR WITH TRENCHES
AT DRIVING COURSE
PARCEL 200(7)

U. S. ARMY CORPS OF ENGINEERS
MOBILE DISTRICT
FORT McCLELLAN
CALHOUN COUNTY, ALABAMA
Contract No. DACA21-96-D-0018