


DWG. NO.: ...\\774645es.453	INITIATOR: J. JENKINS	DRAFT. CHK. BY: J. JENKINS	DATE LAST REV.: 01/20/00	STARTING DATE: 01/20/00
PROJ. NO.: 774645	PROJ. MGR.: J. YACOB	ENGR. CHK. BY: J. JENKINS	DRAWN BY: D. BILLINGSLEY	DRAWN BY: D. BILLINGSLEY

06/09/00  
10:16:04

DBILLING  
c:\cadd\design\774645es.453

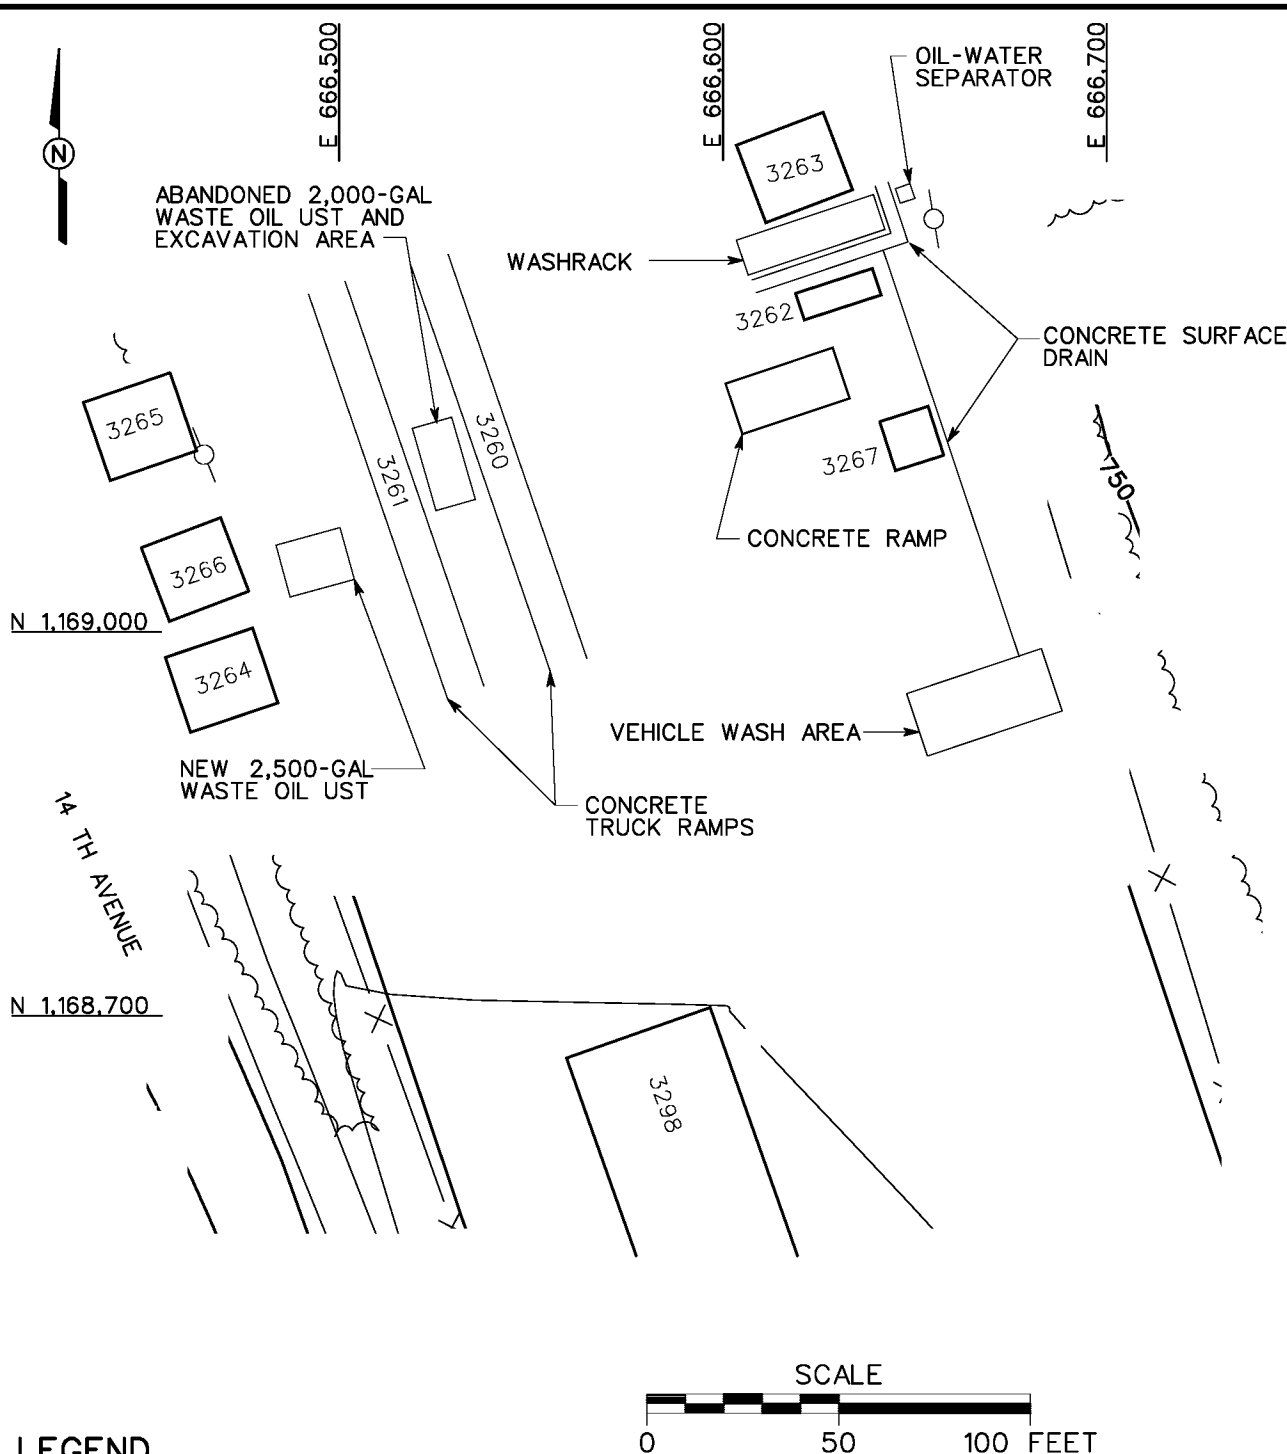

## LEGEND

- UNIMPROVED ROADS AND PARKING
- PAVED ROADS AND PARKING
- BUILDING
- TOPOGRAPHIC CONTOURS (CONTOUR INTERVAL - 5 FOOT)
- TREES / TREELINE
- SURFACE DRAINAGE / CREEK
- FENCE
- UTILITY POLE

**FIGURE 2-3**  
**SITE MAP**  
 BUILDINGS 3298 AND 3262  
 11th CHEMICAL MOTOR POOL AREA  
 PARCELS 29(7), 30(7), AND 74(7)  
 U. S. ARMY CORPS OF ENGINEERS  
 MOBILE DISTRICT  
 FORT McCLELLAN  
 CALHOUN COUNTY, ALABAMA  
 Contract No. DACA21-96-D-0018