


DWG. NO.: ... 774645es.402  
PROJ. NO.: 774645  
INITIATOR: J. JENKINS  
PROJ. MGR.: J. YACOB  
DRAFT. CHK. BY:  
ENGR. CHK. BY: J. JENKINS  
DATE: 11/29/99  
DRAWN BY: D. BILLINGSLEY  
06/13/01  
09:33:51 AM  
DBILLING  
c:\cadd\design\774645es.402

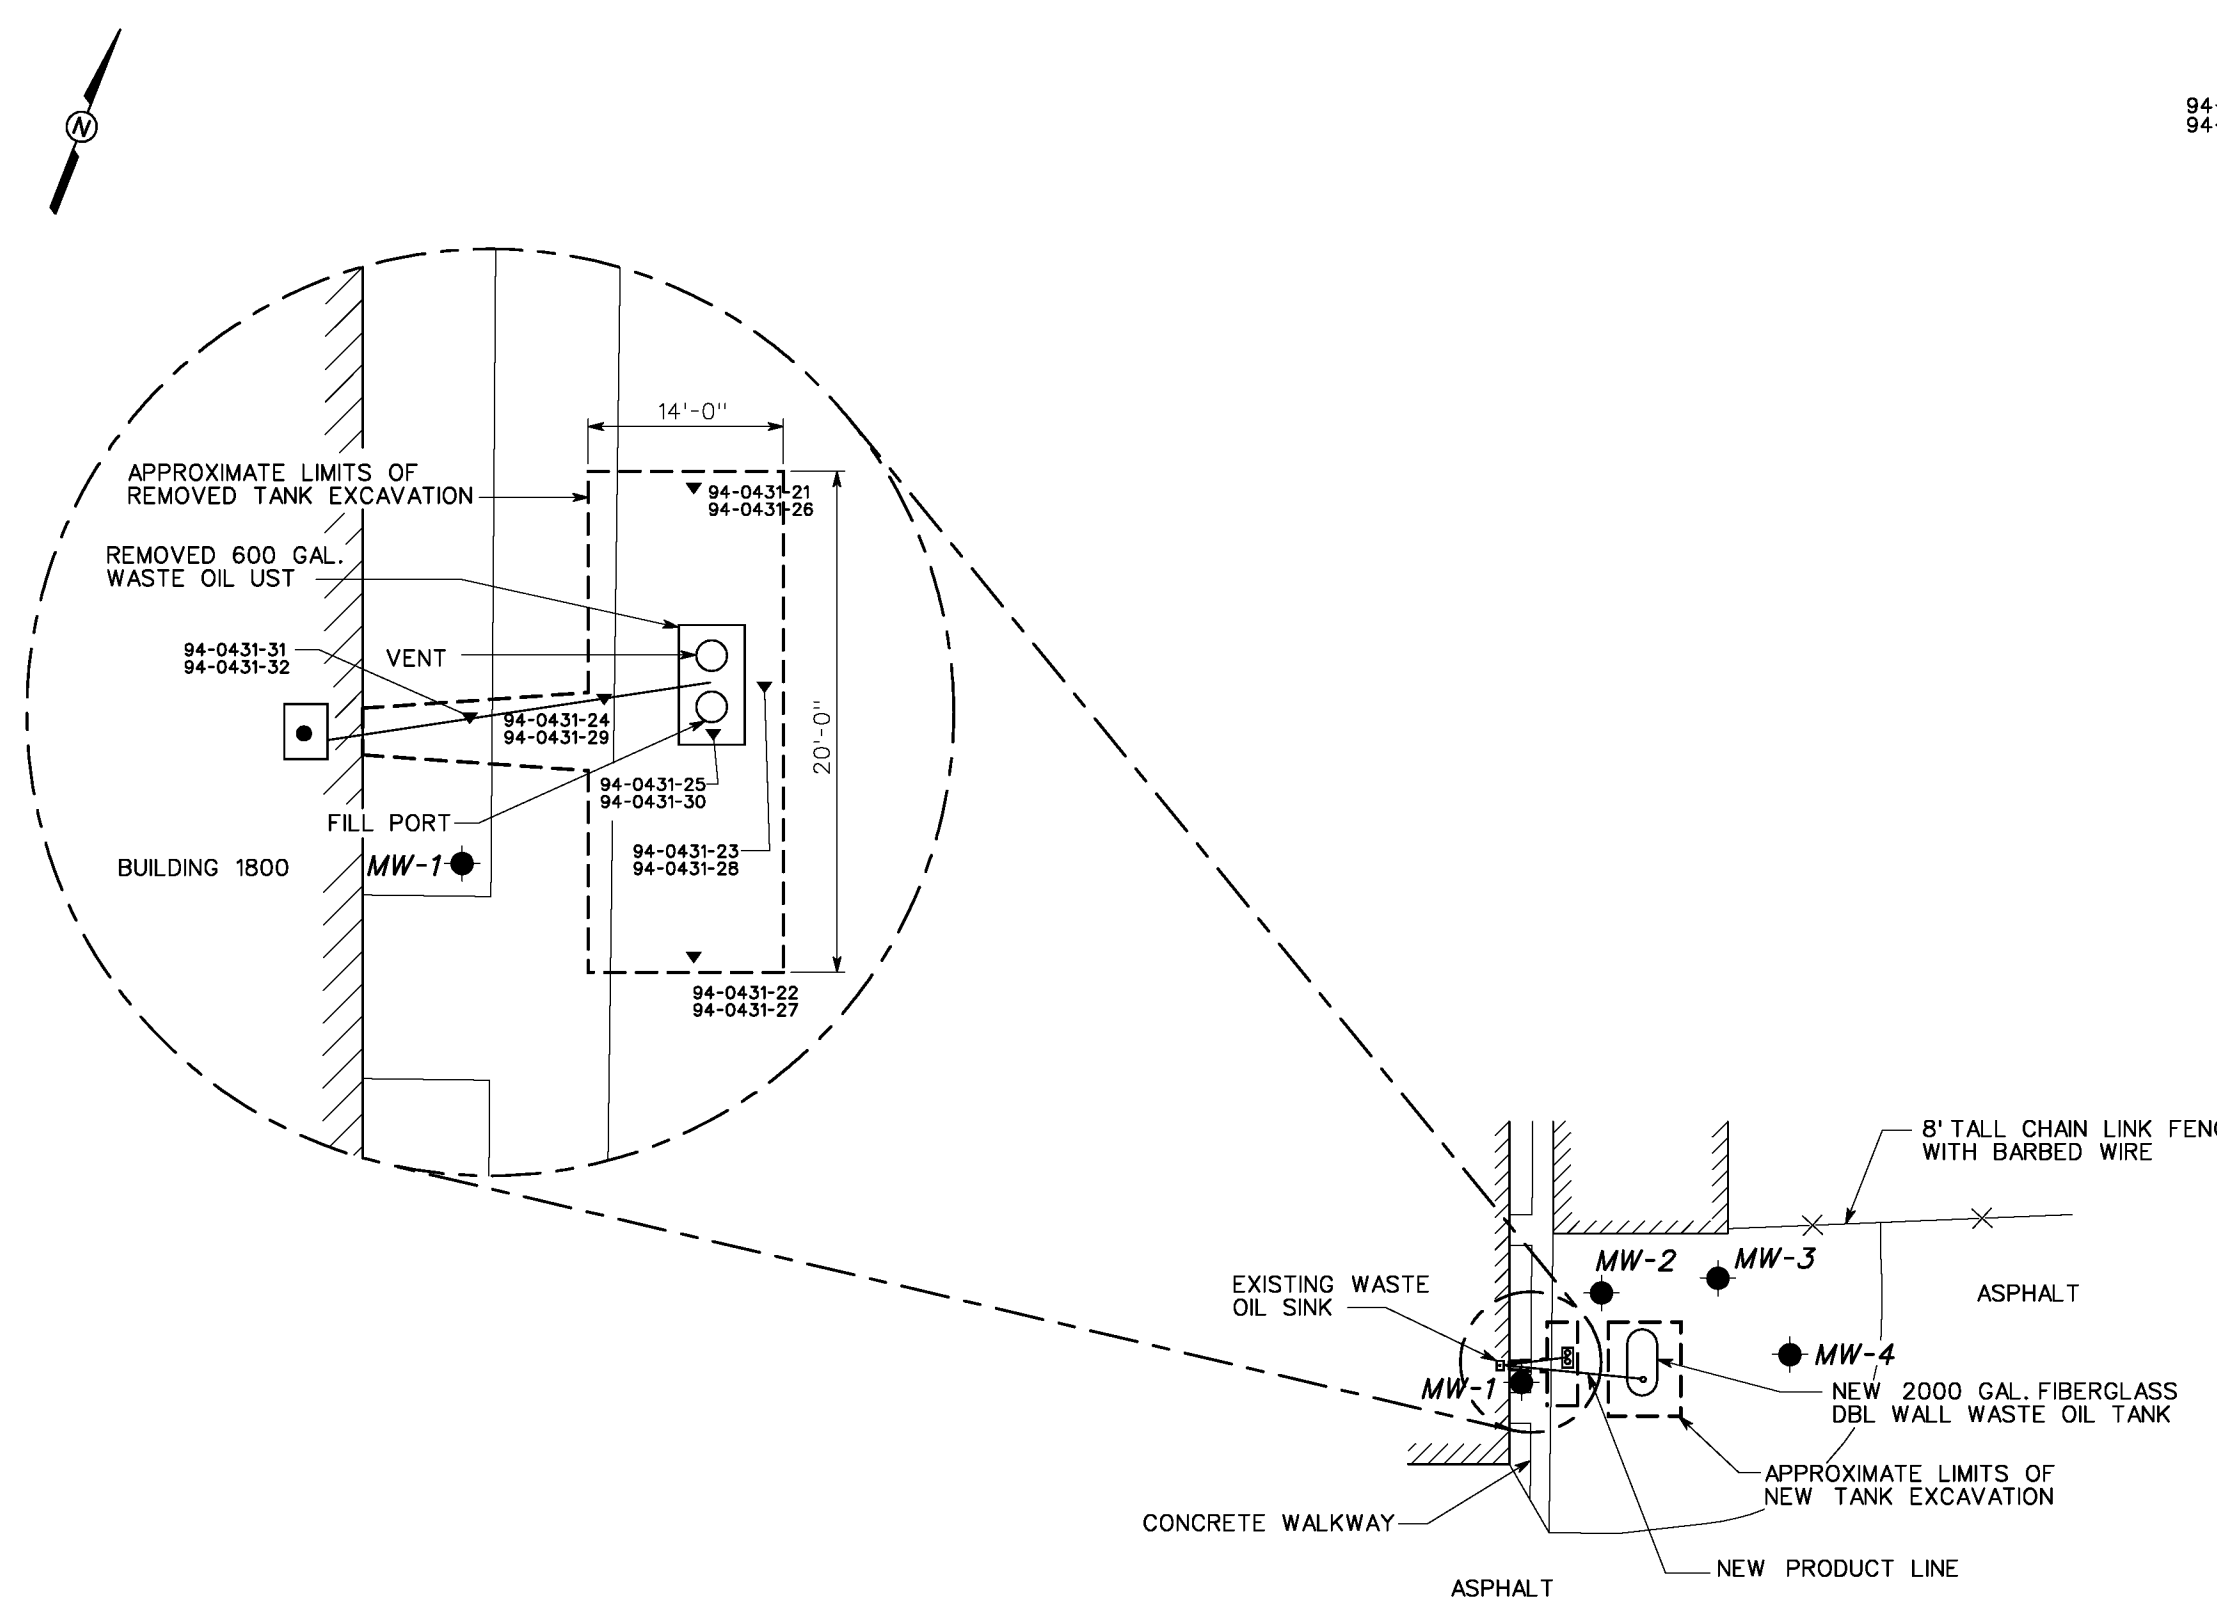

**LEGEND**  
- - - - - APPROXIMATE LIMITS OF EXCAVATION  
94-0431-21 ▼ CO-LOCATED SAMPLE NUMBER  
94-0431-26  
● EXISTING BEDROCK MONITORING WELL  
(EXACT LOCATIONS HAVE NOT BEEN  
CONFIRMED)

**FIGURE 2-1**  
**WASTE OIL UST REMOVAL**  
**EXCAVATION AND SAMPLE**  
**LOCATIONS AT BUILDING 1800**  
**AUTOCRAFT SHOP/FORMER DPDO**  
**AND FORMER MOTOR POOL AREA**  
**NORTH OF DPDO, PARCELS 100(7),**  
**20(7), 47(7), 152(7) AND 241(7)**  
**U. S. ARMY CORPS OF ENGINEERS**  
**MOBILE DISTRICT**  
**FORT McCLELLAN**  
**CALHOUN COUNTY, ALABAMA**  
**Contract No. DACA21-96-D-0018**

SOURCE: BRAUN INTERTEC CORPORATION REPORT  
"UST CLOSURE, SITE ASSESSMENT REPORT  
FORT McCLELLAN BUILDING 1800, CALHOUN  
COUNTY, FORT McCLELLAN, ALABAMA" JANUARY 1995.