


05/29/01 10:48:50 AM
c:\cadd\design\774645es.346
DBILLING
STARTING DATE: 09/09/99
DATE LAST REV.:
DRAWN BY: D. BILLINGSLEY
ENGR. CHECK BY: J. DENDY
DRAFT. CHECK BY:
INITIATOR: J. DENDY
PROJ. MGR.: J. YACOB
PROJ. NO.: 774645
DWG. NO.: 774645es.346

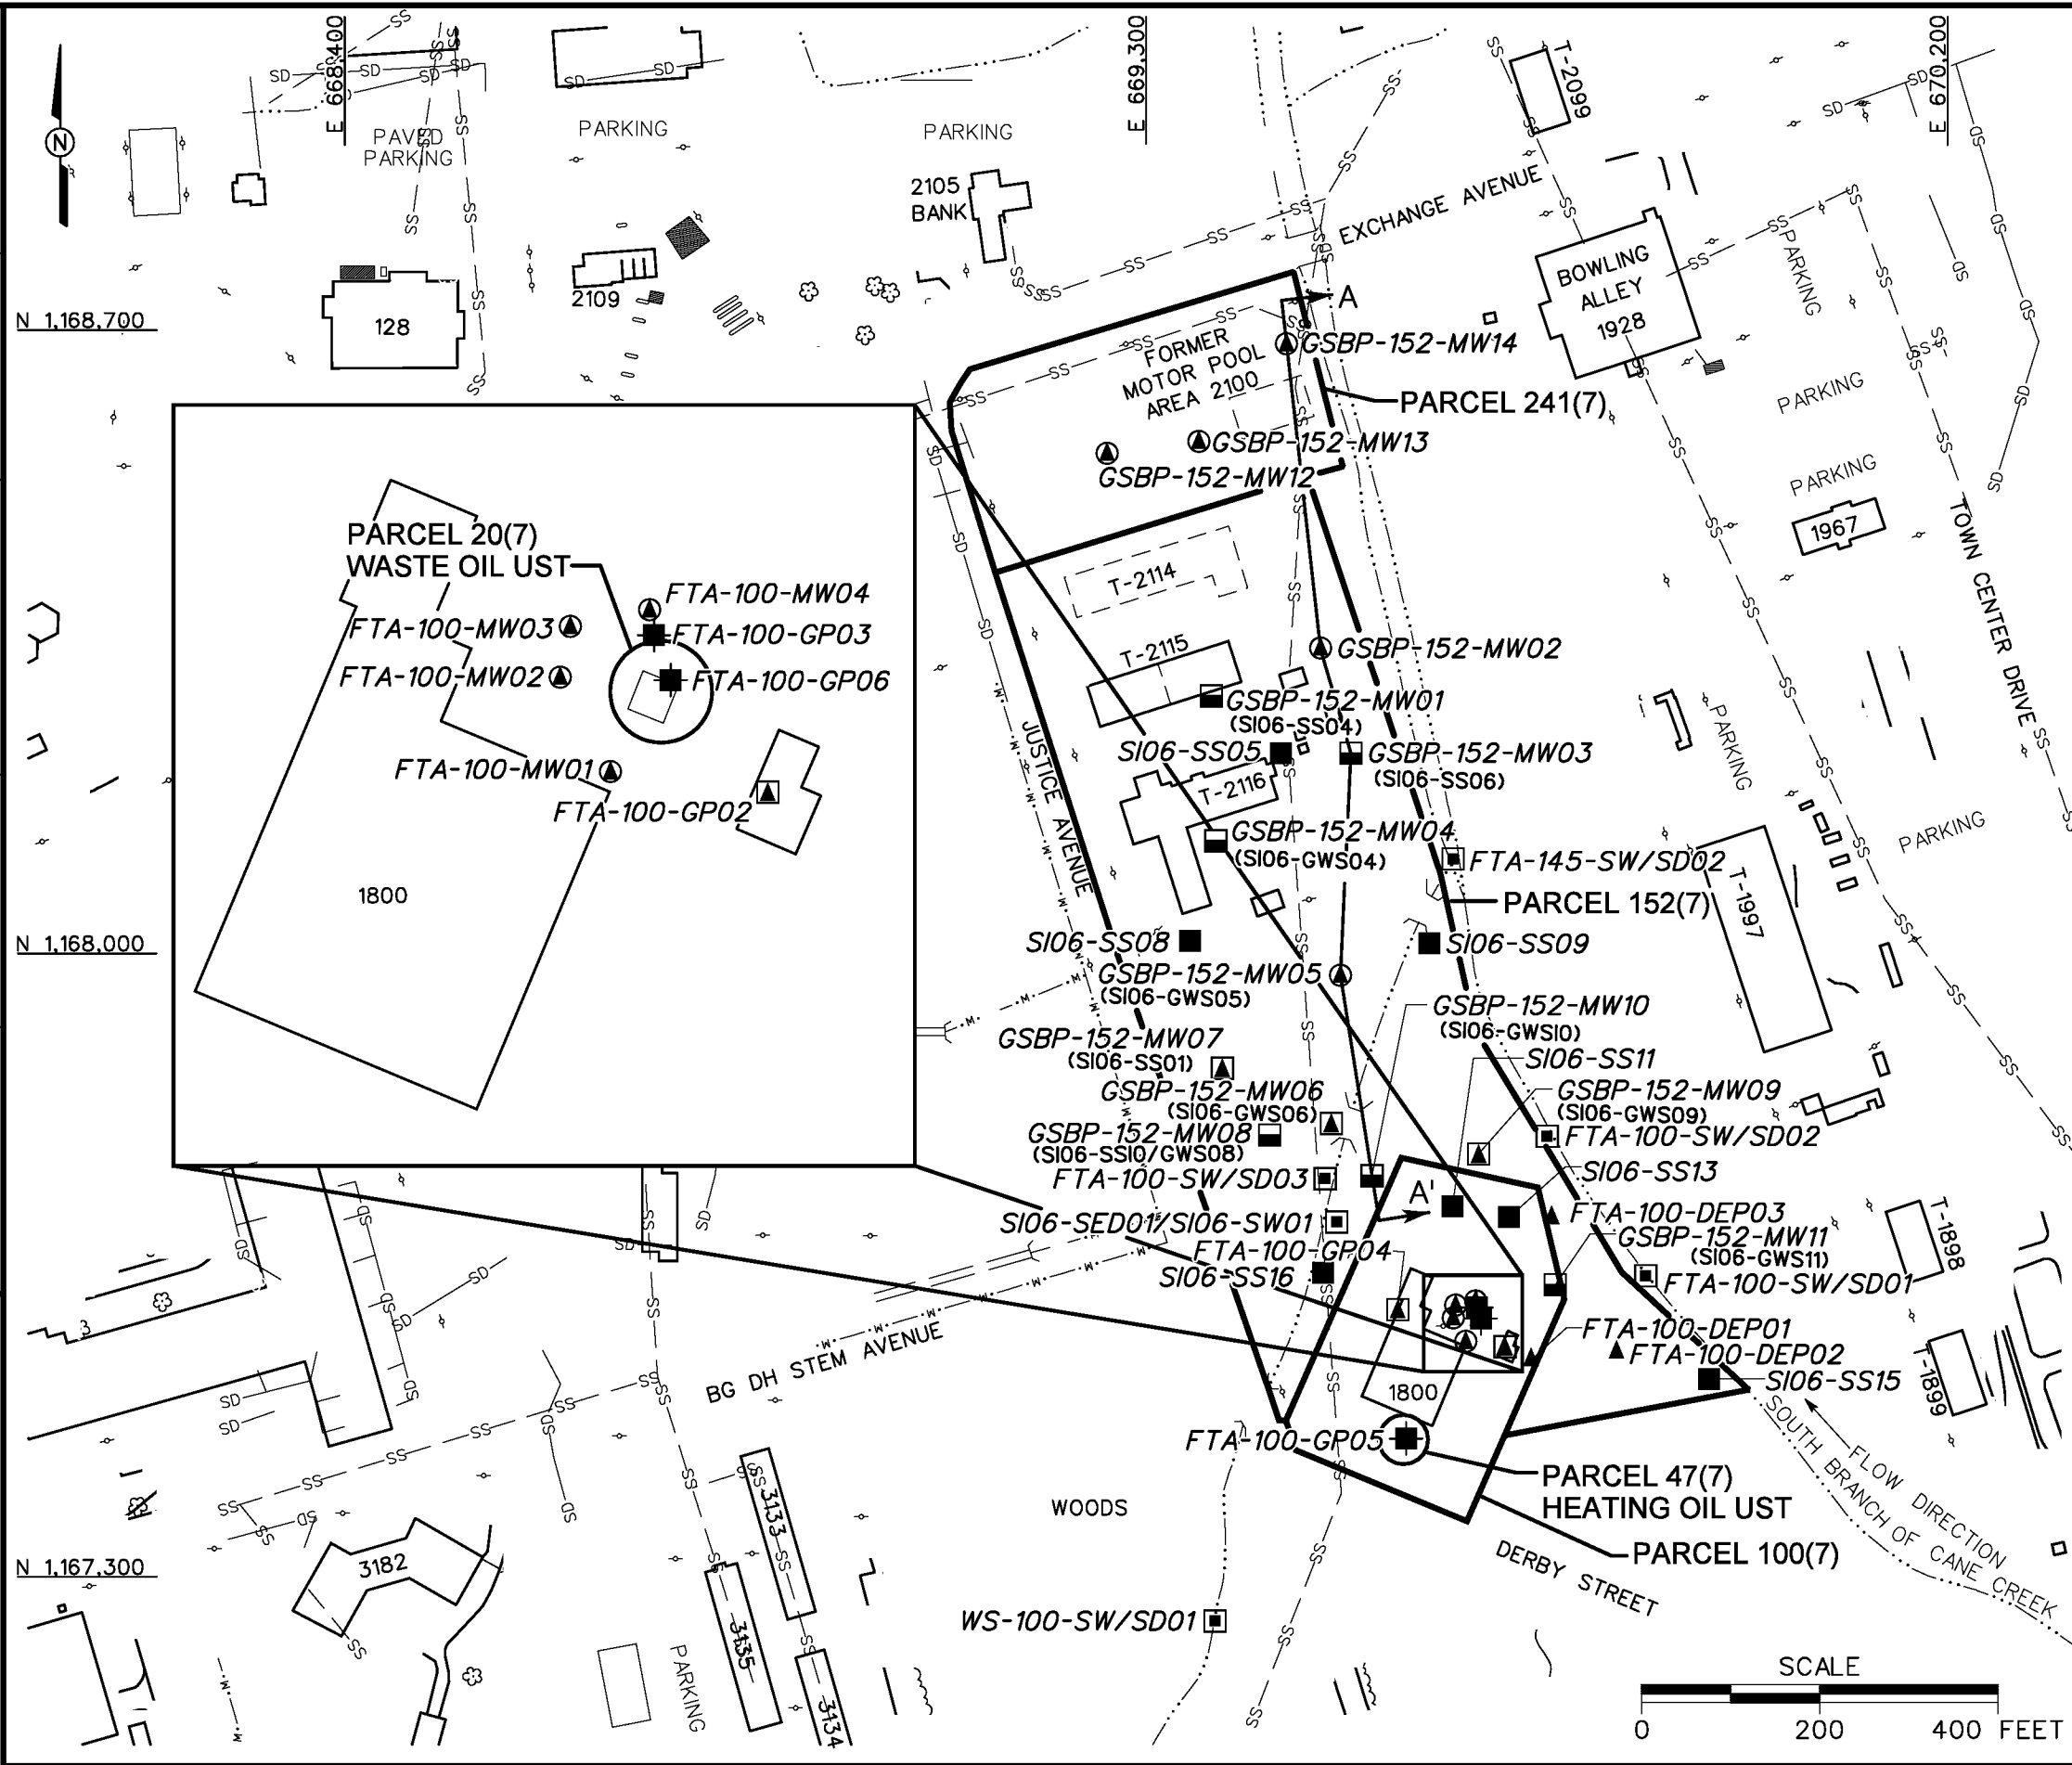

- LEGEND**
- UNIMPROVED ROADS AND PARKING
 - PAVED ROADS AND PARKING
 - BUILDING
 - FORMER BUILDING LOCATION
 - TOPOGRAPHIC CONTOURS (CONTOUR INTERVAL - 25 FOOT)
 - TREES / TREELINE
 - PARCEL BOUNDARY
 - SURFACE DRAINAGE / CREEK
 - MANMADE SURFACE DRAINAGE FEATURE
 - FENCE
 - UTILITY POLE
 - SANITARY SEWER LINE
 - STORM DRAINAGE LINE
 - SURFACE WATER/SEDIMENT SAMPLE LOCATION
 - GROUNDWATER SAMPLE LOCATION
 - SUBSURFACE SOIL SAMPLE LOCATION
 - GROUNDWATER, SURFACE AND SUBSURFACE SOIL SAMPLE LOCATION
 - GROUNDWATER AND SURFACE SOIL SAMPLE LOCATION
 - DEPOSITIONAL SOIL SAMPLE LOCATION
 - SURFACE SOIL SAMPLE LOCATION
 - CROSS SECTION LOCATION

FIGURE 3-1
SAMPLE LOCATION MAP
AUTOCRAFT SHOP/FORMER DPDO
AND FORMER MOTOR POOL AREA
2100 NORTH OF DPDO
PARCELS 100(7), 20(7), 47(7),
152(7), AND 241(7)

U. S. ARMY CORPS OF ENGINEERS
MOBILE DISTRICT
FORT McCLELLAN
CALHOUN COUNTY, ALABAMA
Contract No. DACA21-96-D-0018

IT CORPORATION
A Member of The IT Group