


DBILLING
c:\cadd\design\774645es.386
05/29/01 10:08:58 AM
STARTING DATE:06/08/00
DRAWN BY:D. BILLINGSLEY
DATE LAST REV.:
DRAWN BY:
DRAFT, CHCK, BY:
ENGR, CHCK, BY:S. MORAN
INITIATOR:D. LAMB
PROJ. MGR.:J. YACOUB
DWG. NO.:...774645es.386
PROJ. NO.: 774645

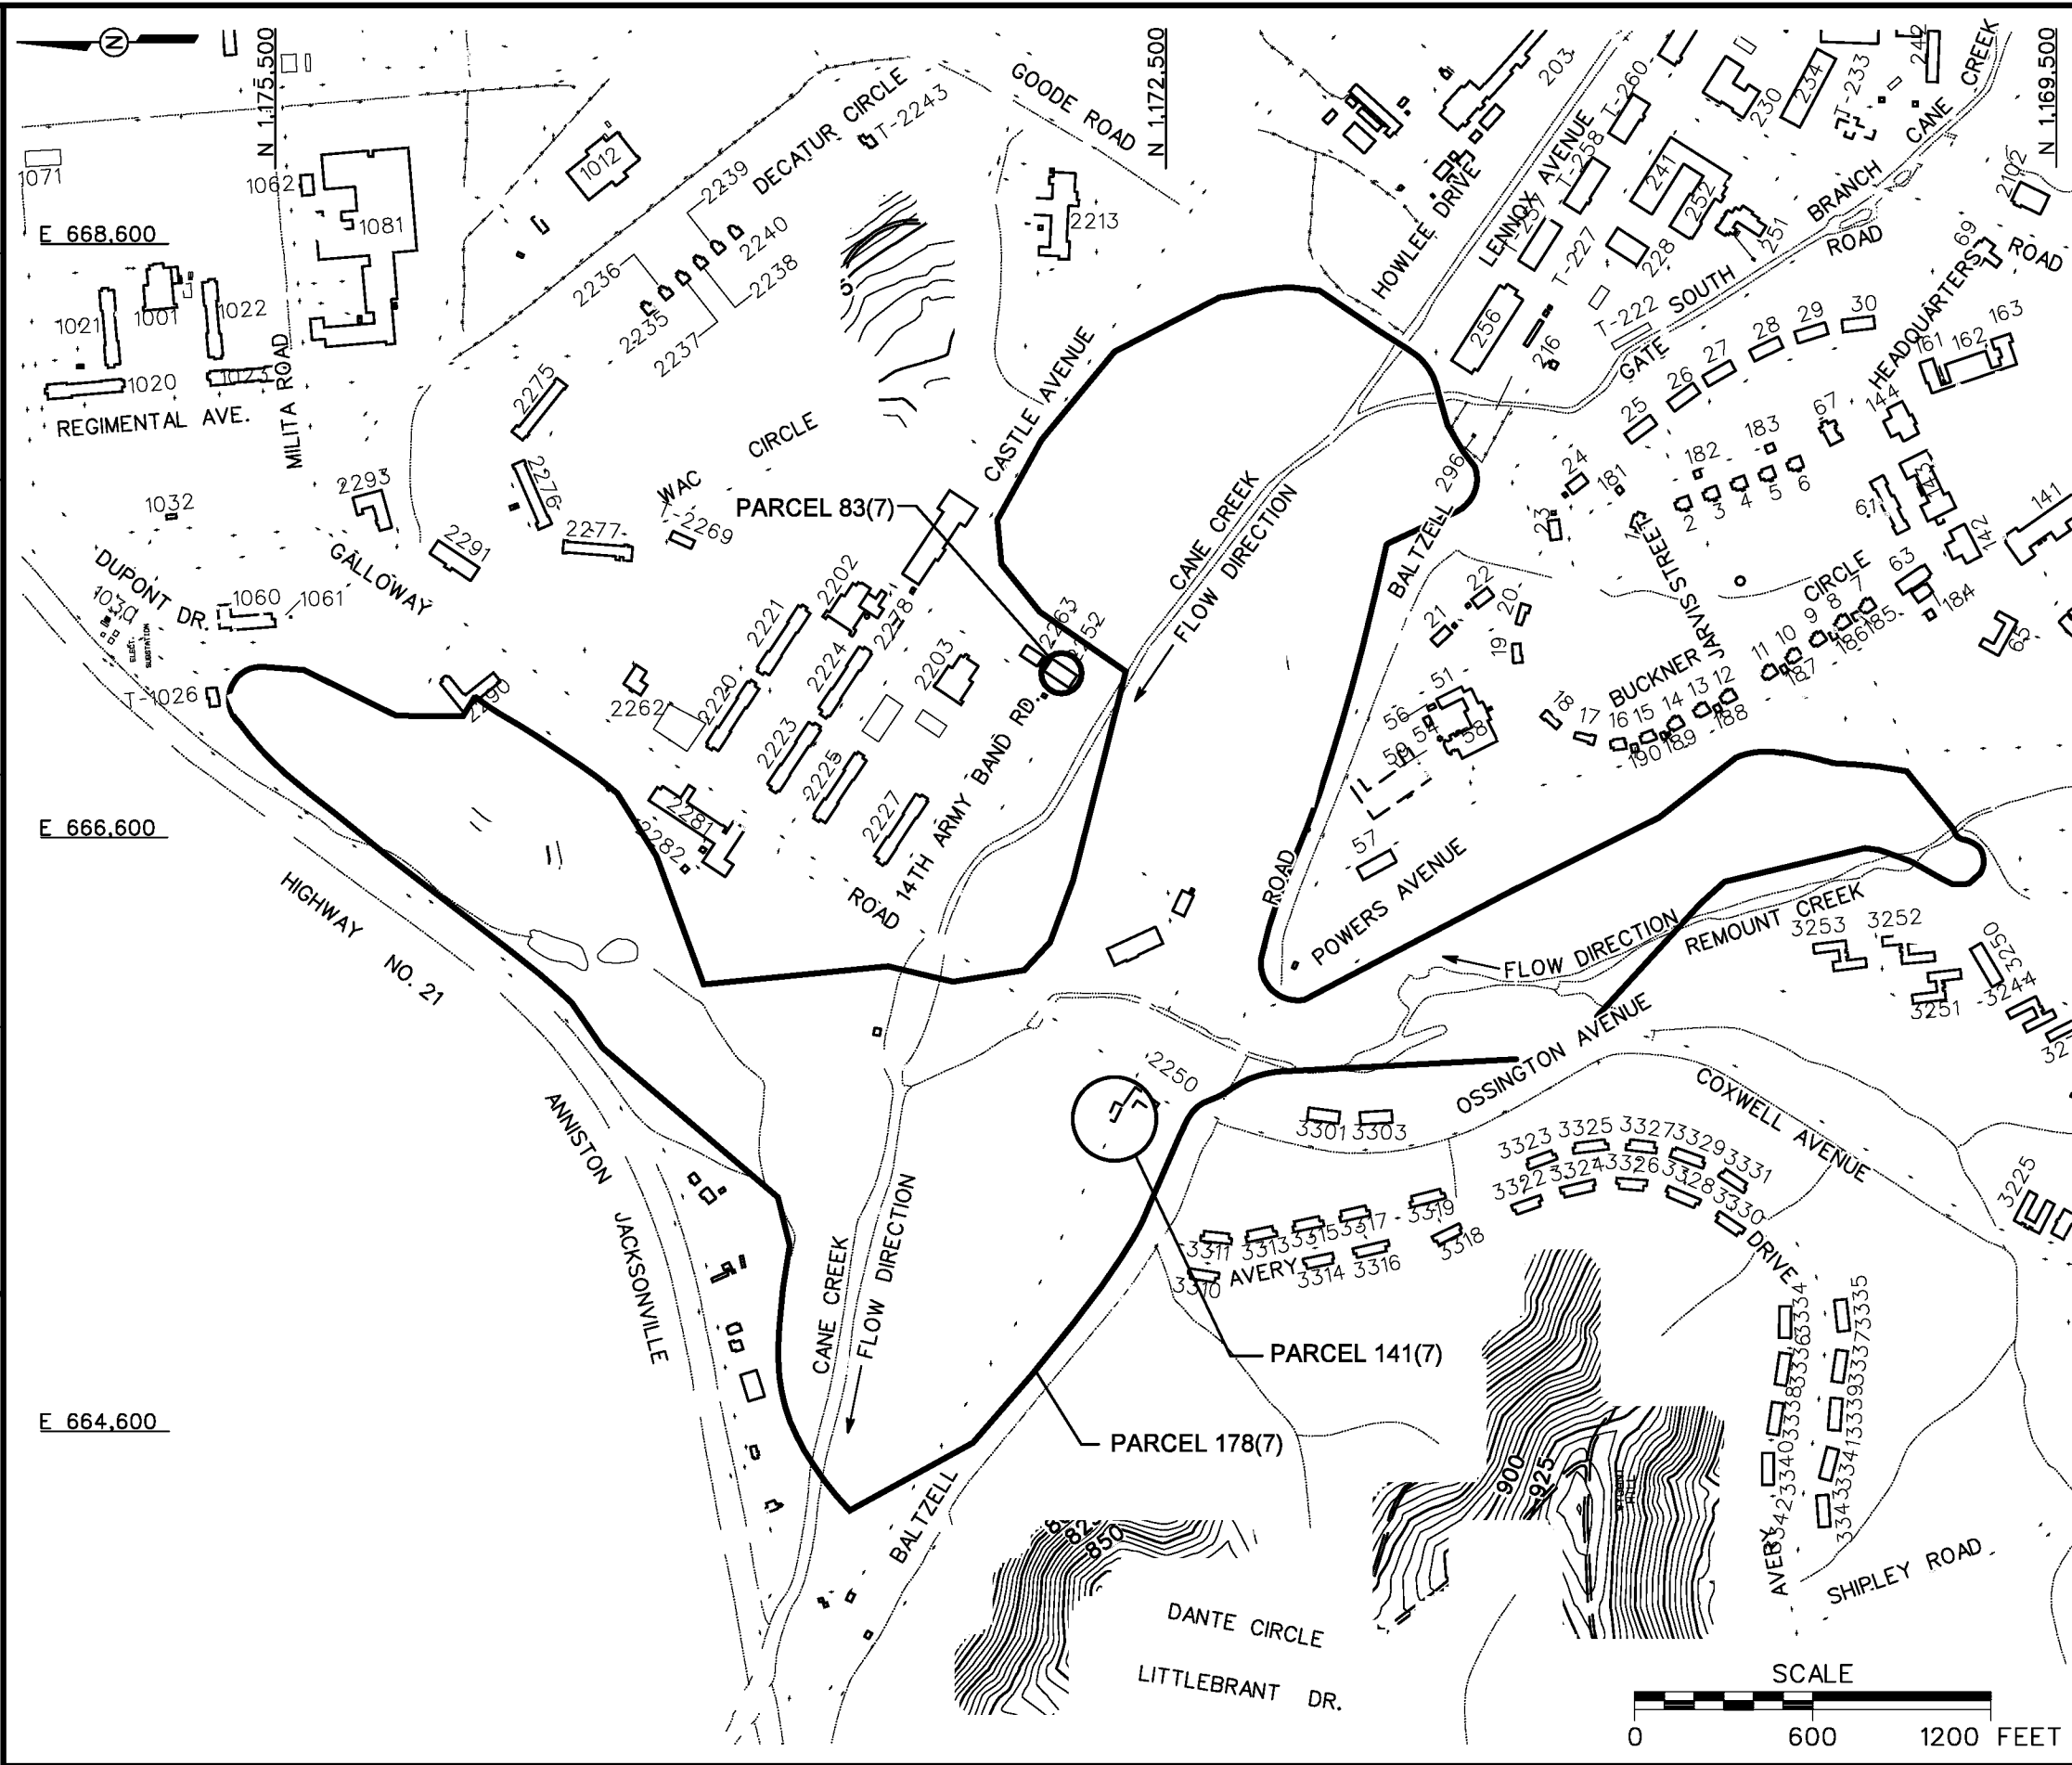

- LEGEND**
- UNIMPROVED ROADS AND PARKING
 - PAVED ROADS AND PARKING
 - BUILDING
 - TOPOGRAPHIC CONTOURS (CONTOUR INTERVAL - 5 FOOT)
 - TREES / TREELINE
 - PARCEL BOUNDARY
 - BRIDGE
 - CULVERT WITH HEADWALL
 - SURFACE DRAINAGE / CREEK
 - MANMADE SURFACE DRAINAGE FEATURE
 - FENCE
 - RAILROAD
 - UTILITY POLE

FIGURE 1-2
SITE MAP
GOLF COURSE
PARCELS 178(7), 83(7) AND 141(7)

U. S. ARMY CORPS OF ENGINEERS
MOBILE DISTRICT
FORT McCLELLAN
CALHOUN COUNTY, ALABAMA
Contract No. DACA21-96-D-0018

IT CORPORATION
A Member of The IT Group