


DBILLING
c:\cadd\design\774645es.516
05/29/01 10:13:23 AM
STARTING DATE: 06/08/00
DRAWN BY: D. BILLINGSLEY
DATE LAST REV.:
DRAWN BY:
DRAFT, CHECK, BY:
ENGR. CHECK, BY: S. MORAN
INITIATOR: D. LAMB
PROJ. MGR.: J. YACOUB
DWG. NO.: 774645es.516
PROJ. NO.: 774645

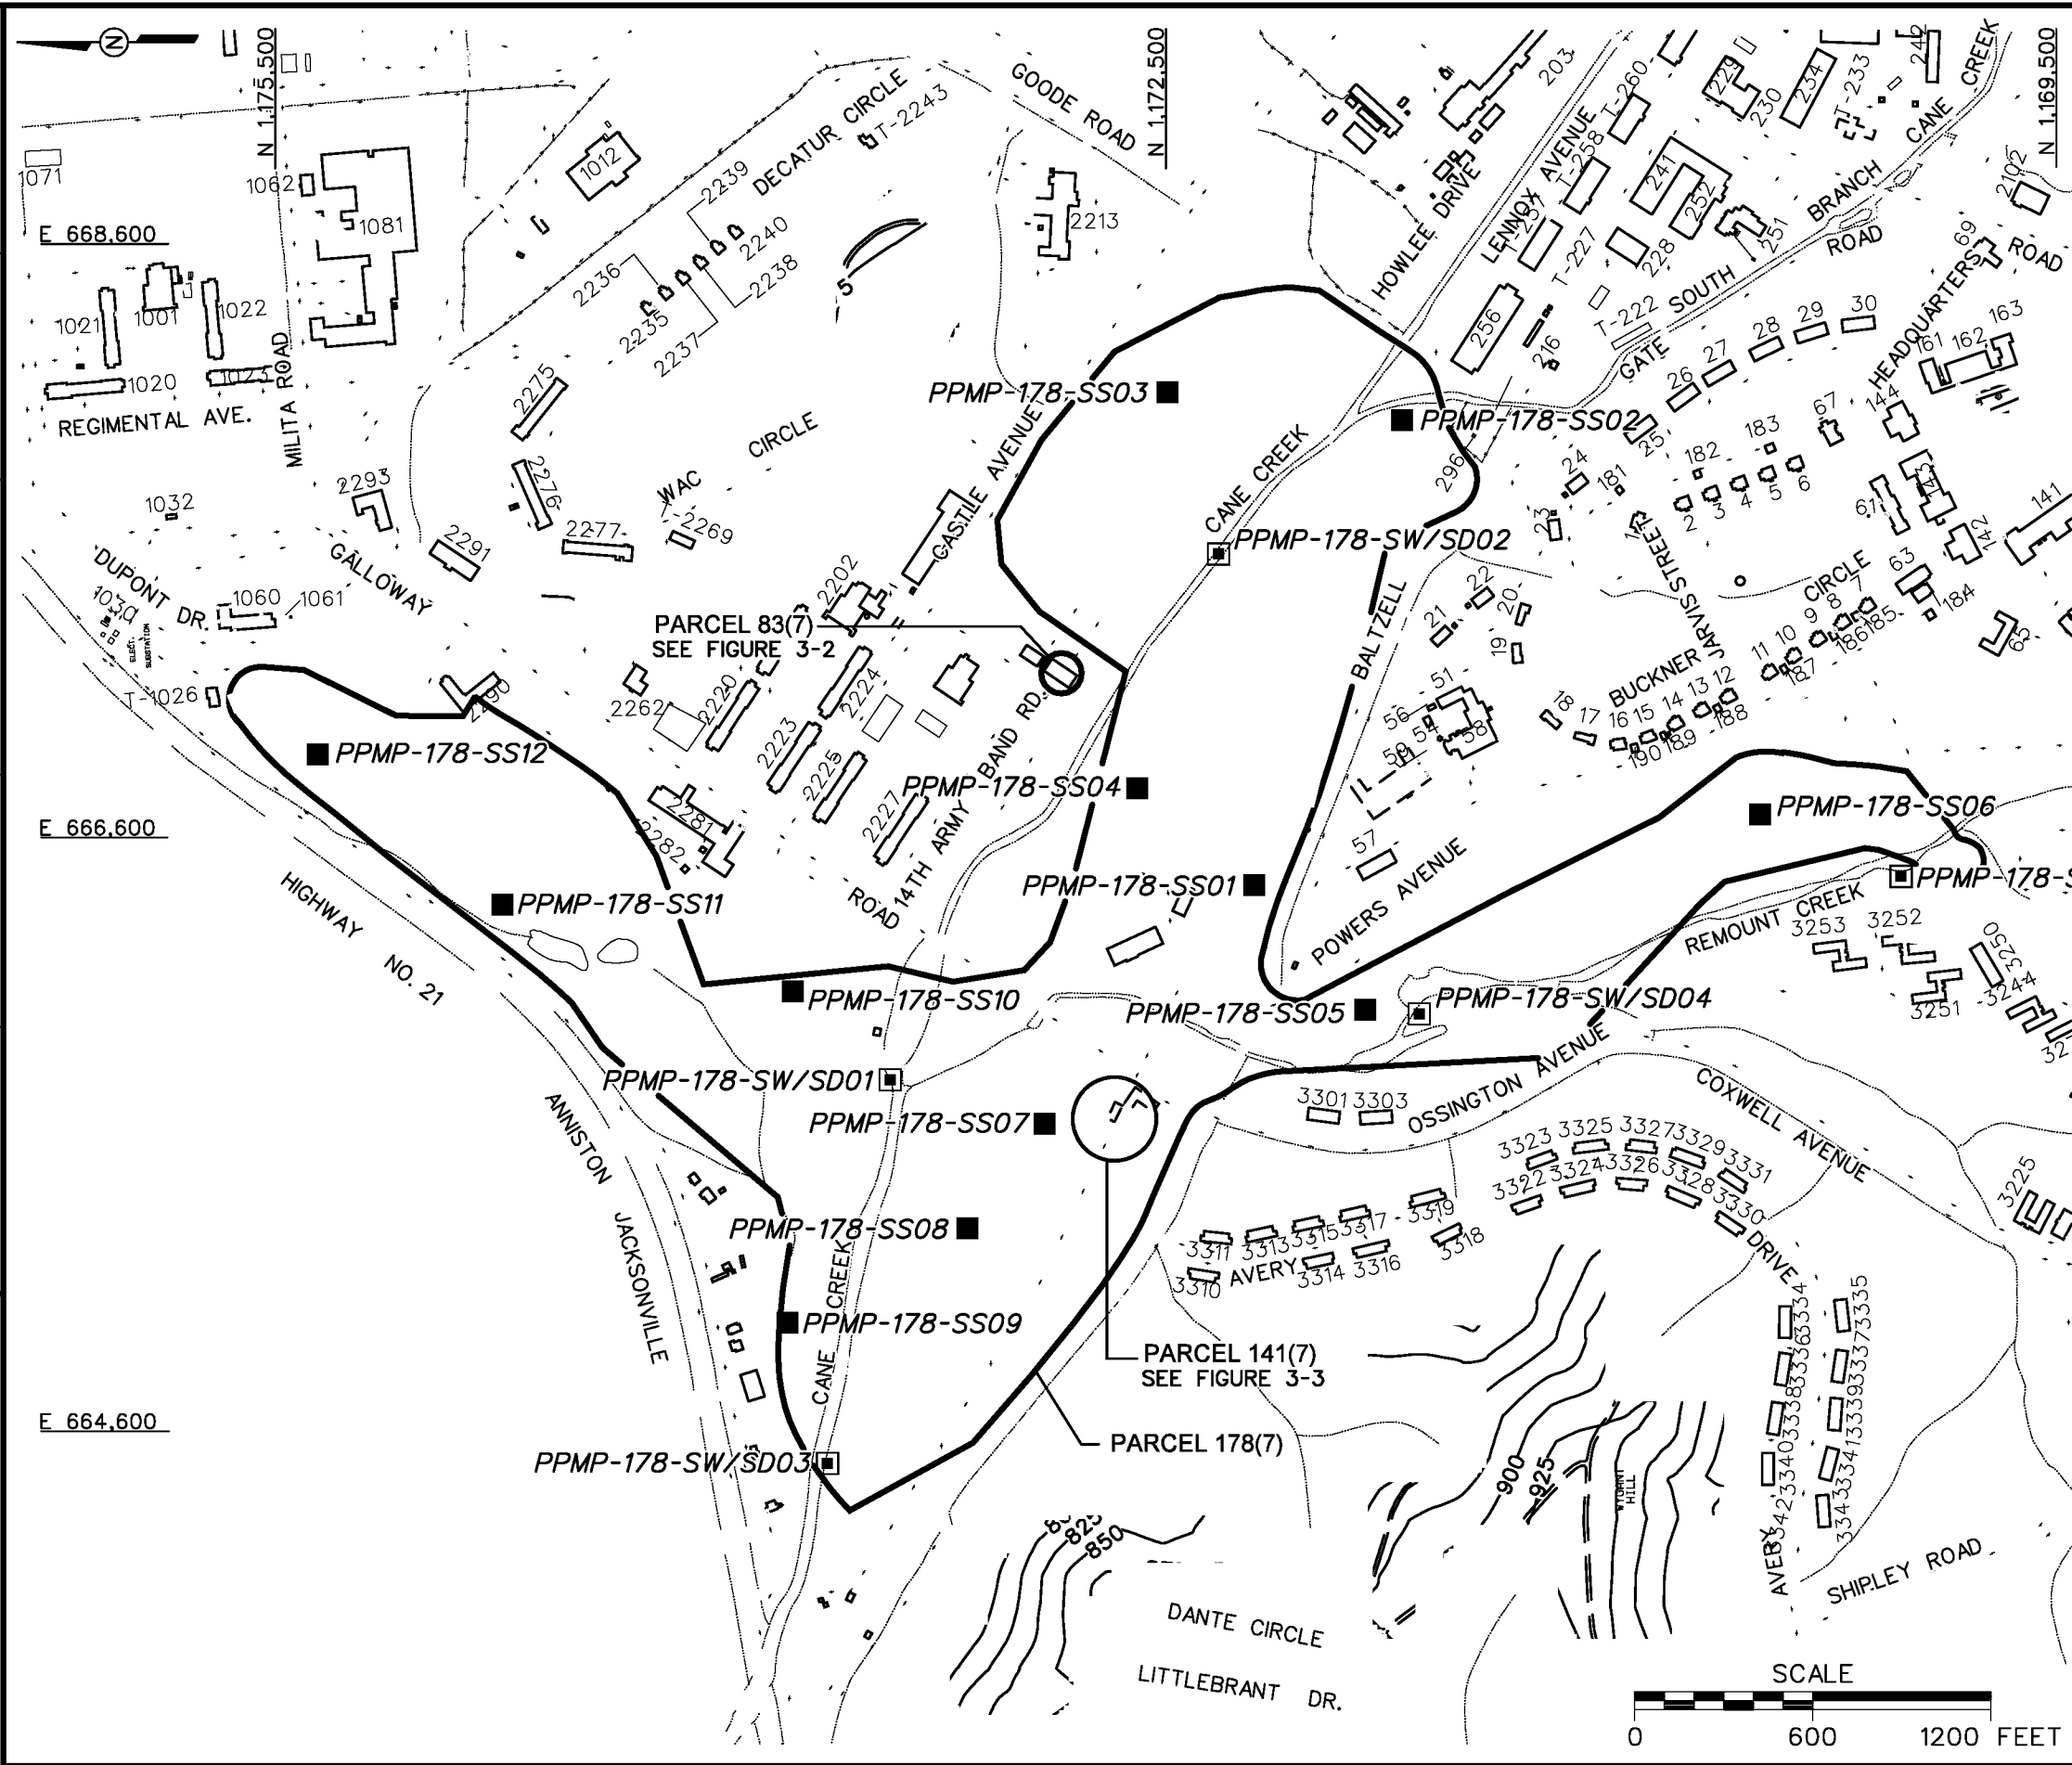

LEGEND

- UNIMPROVED ROADS AND PARKING
- PAVED ROADS AND PARKING
- BUILDING
- TOPOGRAPHIC CONTOURS (CONTOUR INTERVAL - 25 FOOT)
- TREES / TREELINE
- PARCEL BOUNDARY
- BRIDGE
- CULVERT WITH HEADWALL
- SURFACE DRAINAGE / CREEK
- MANMADE SURFACE DRAINAGE FEATURE
- FENCE
- RAILROAD
- UTILITY POLE
- SURFACE WATER/SEDIMENT SAMPLE LOCATION
- SURFACE SOIL SAMPLE LOCATION

FIGURE 3-1
SAMPLE LOCATION MAP
GOLF COURSE
PARCEL 178(7)

U. S. ARMY CORPS OF ENGINEERS
MOBILE DISTRICT
FORT McCLELLAN
CALHOUN COUNTY, ALABAMA
Contract No. DACA21-96-D-0018

IT CORPORATION
A Member of The IT Group