


DBILLING
c:\cadd\design\774645es.903
04/11/02 08:29:01 AM
STARTING DATE: 04/08/02
DATE LAST REV.:
DRAFT, CHCK, BY: J. JENKINS
ENGR, CHCK, BY: J. YACOB
PROJ. NO.: 774645
INITIATOR: J. REMO
DWG. NO.: ...774645es.903

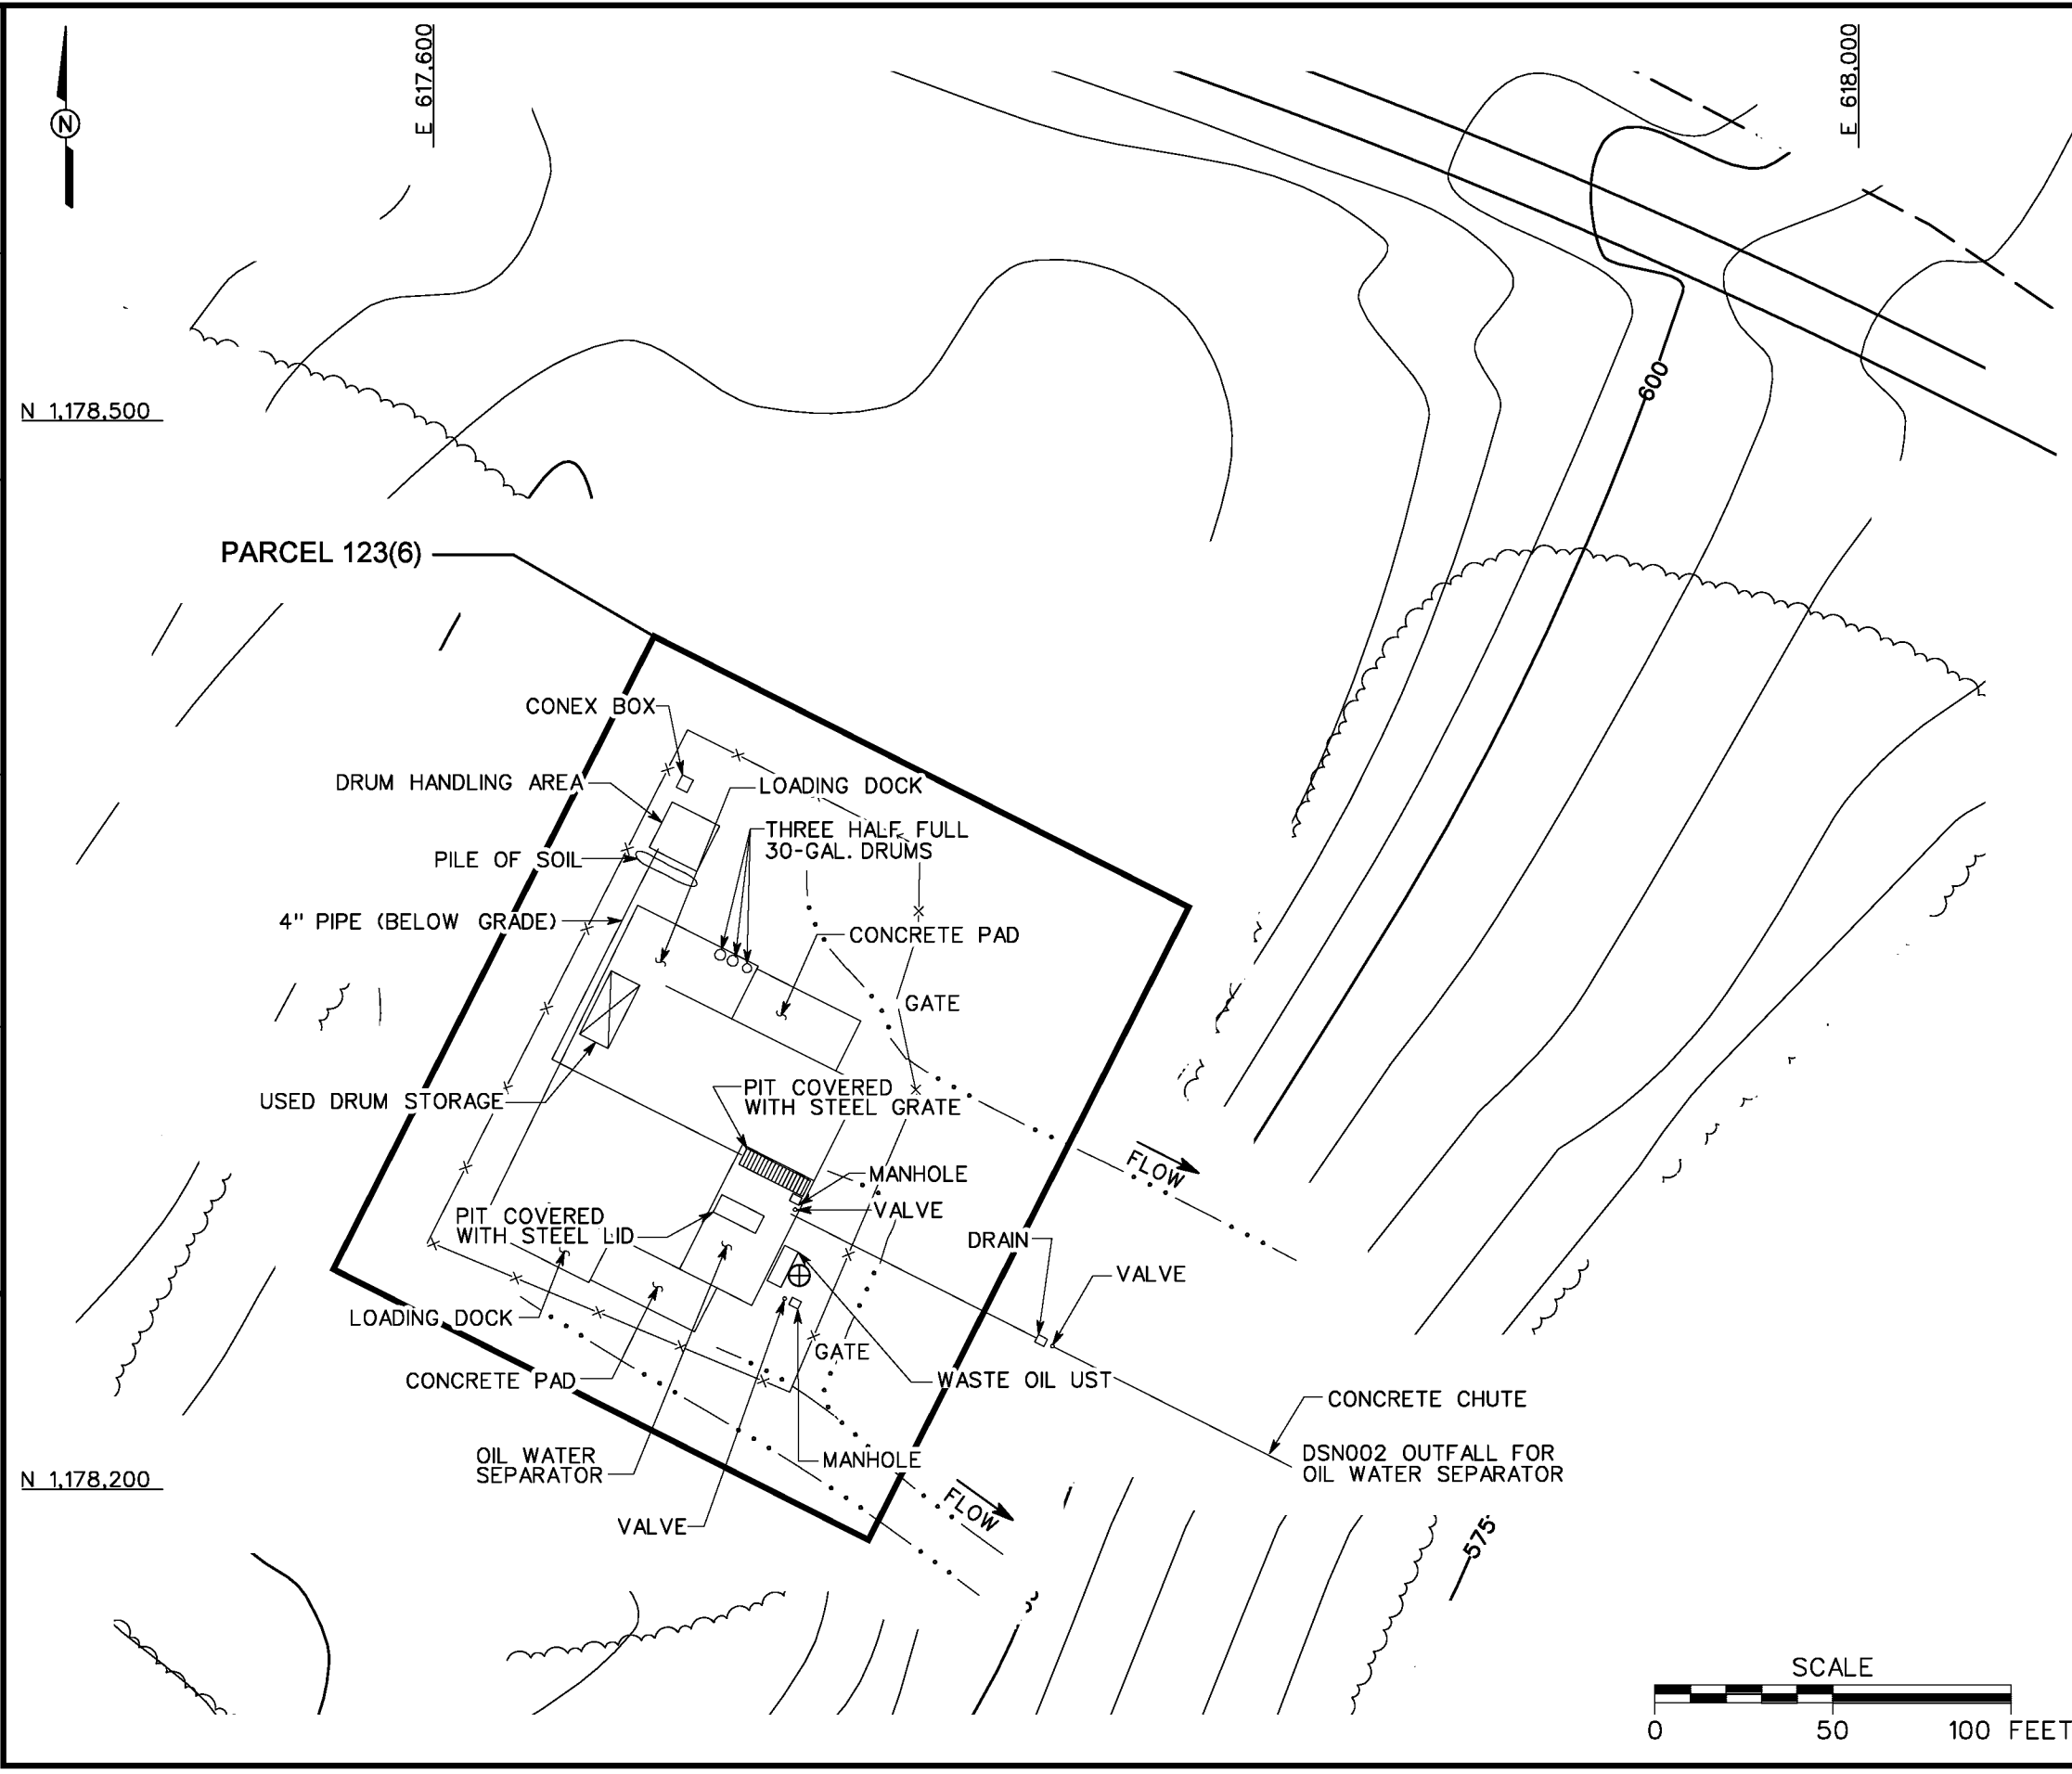

- LEGEND**
- UNIMPROVED ROADS
 - PAVED ROADS
 - BUILDING
 - TOPOGRAPHIC CONTOURS (CONTOUR INTERVAL - 5 FOOT)
 - TREES / TREELINE
 - PARCEL BOUNDARY
 - SURFACE DRAINAGE
 - SURFACE WATER FLOW DIRECTION
 - FENCE
 - EXISTING UST OBSERVATION WELL LOCATION

FIGURE 1-2
SITE MAP
RANGE 4A FOG OIL STORAGE AREA
PELHAM RANGE
PARCEL 123(6)

U. S. ARMY CORPS OF ENGINEERS
MOBILE DISTRICT
FORT McCLELLAN
CALHOUN COUNTY, ALABAMA
Contract No. DACA21-96-D-0018

IT CORPORATION
A Member of The IT Group