


DBILLING
c:\cadd\design\796887es.190
08/29/01 01:35:54 PM
STARTING DATE: 07/24/01
DRAWN BY: D. BOMAR
DATE LAST REV.:
ENGR. CHK. BY: S. MORAN
DRAFT. CHK. BY:
INITIATOR: D. LAMB
PROJ. MGR.: J. YACOUB
PROJ. NO.: 796887
DWG. NO.: ... \796887es.190

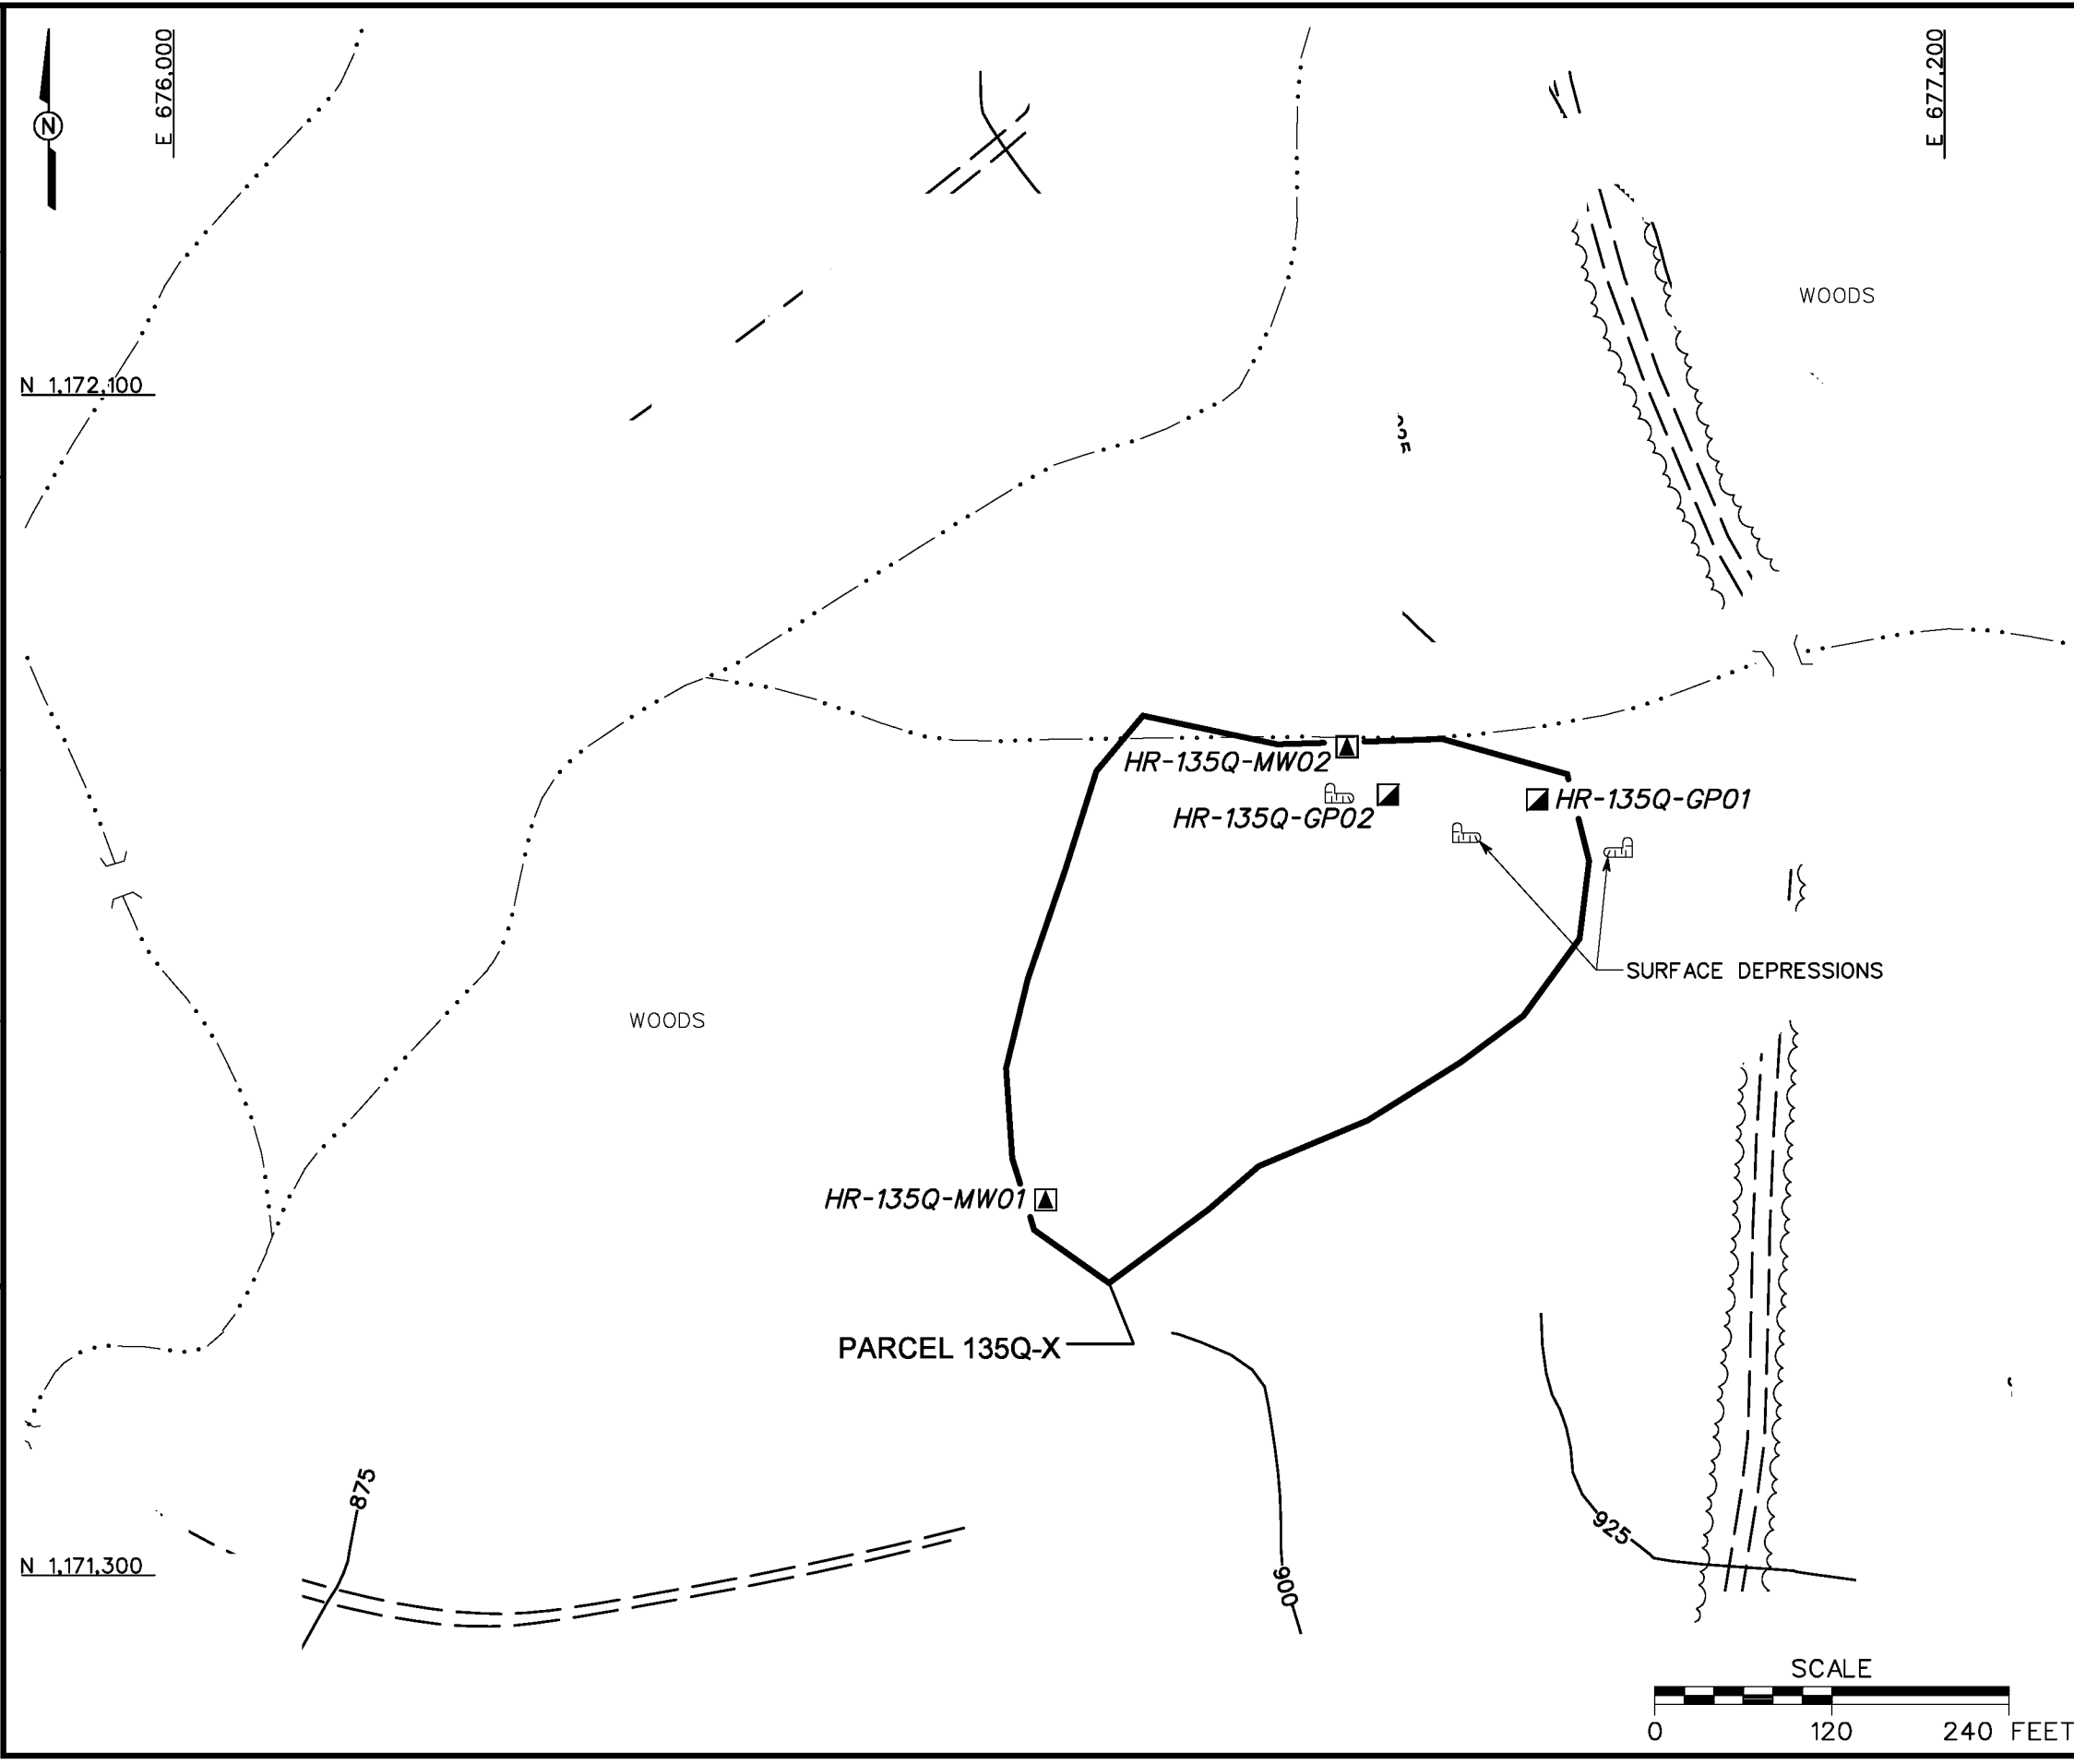

LEGEND

- UNIMPROVED ROADS AND PARKING
- PAVED ROADS AND PARKING
- TOPOGRAPHIC CONTOURS
(CONTOUR INTERVAL - 25 FOOT)
- TREES / TREELINE
- PARCEL BOUNDARY
- SURFACE DRAINAGE / CREEK
- SURFACE DEPRESSION
- SURFACE AND SUBSURFACE SOIL
SAMPLE LOCATION
- GROUNDWATER, SURFACE AND
SUBSURFACE SOIL SAMPLE LOCATION

FIGURE 3-1
SAMPLE LOCATION MAP
IMPACT AREA NEAR STUMP DUMP
PARCEL 135Q-X

U. S. ARMY CORPS OF ENGINEERS
MOBILE DISTRICT
FORT McCLELLAN
CALHOUN COUNTY, ALABAMA
Contract No. DACA21-96-D-0018

