


DBILLING
c:\cadd\design\783149.es,194
06/06/01 11:40:51 AM
STARTING DATE: 05/29/01
DRAWN BY: D. BOMAR
DATE LAST REV.:
DRAWN BY:
DRAFT, CHCK, BY:
ENGR, CHCK, BY: S. MORAN
INITIATOR: T. WINTON
PROJ. MGR.: J. YACOUB
PROJ. NO.: 783149
DWG. NO.: ... \783149.es,194

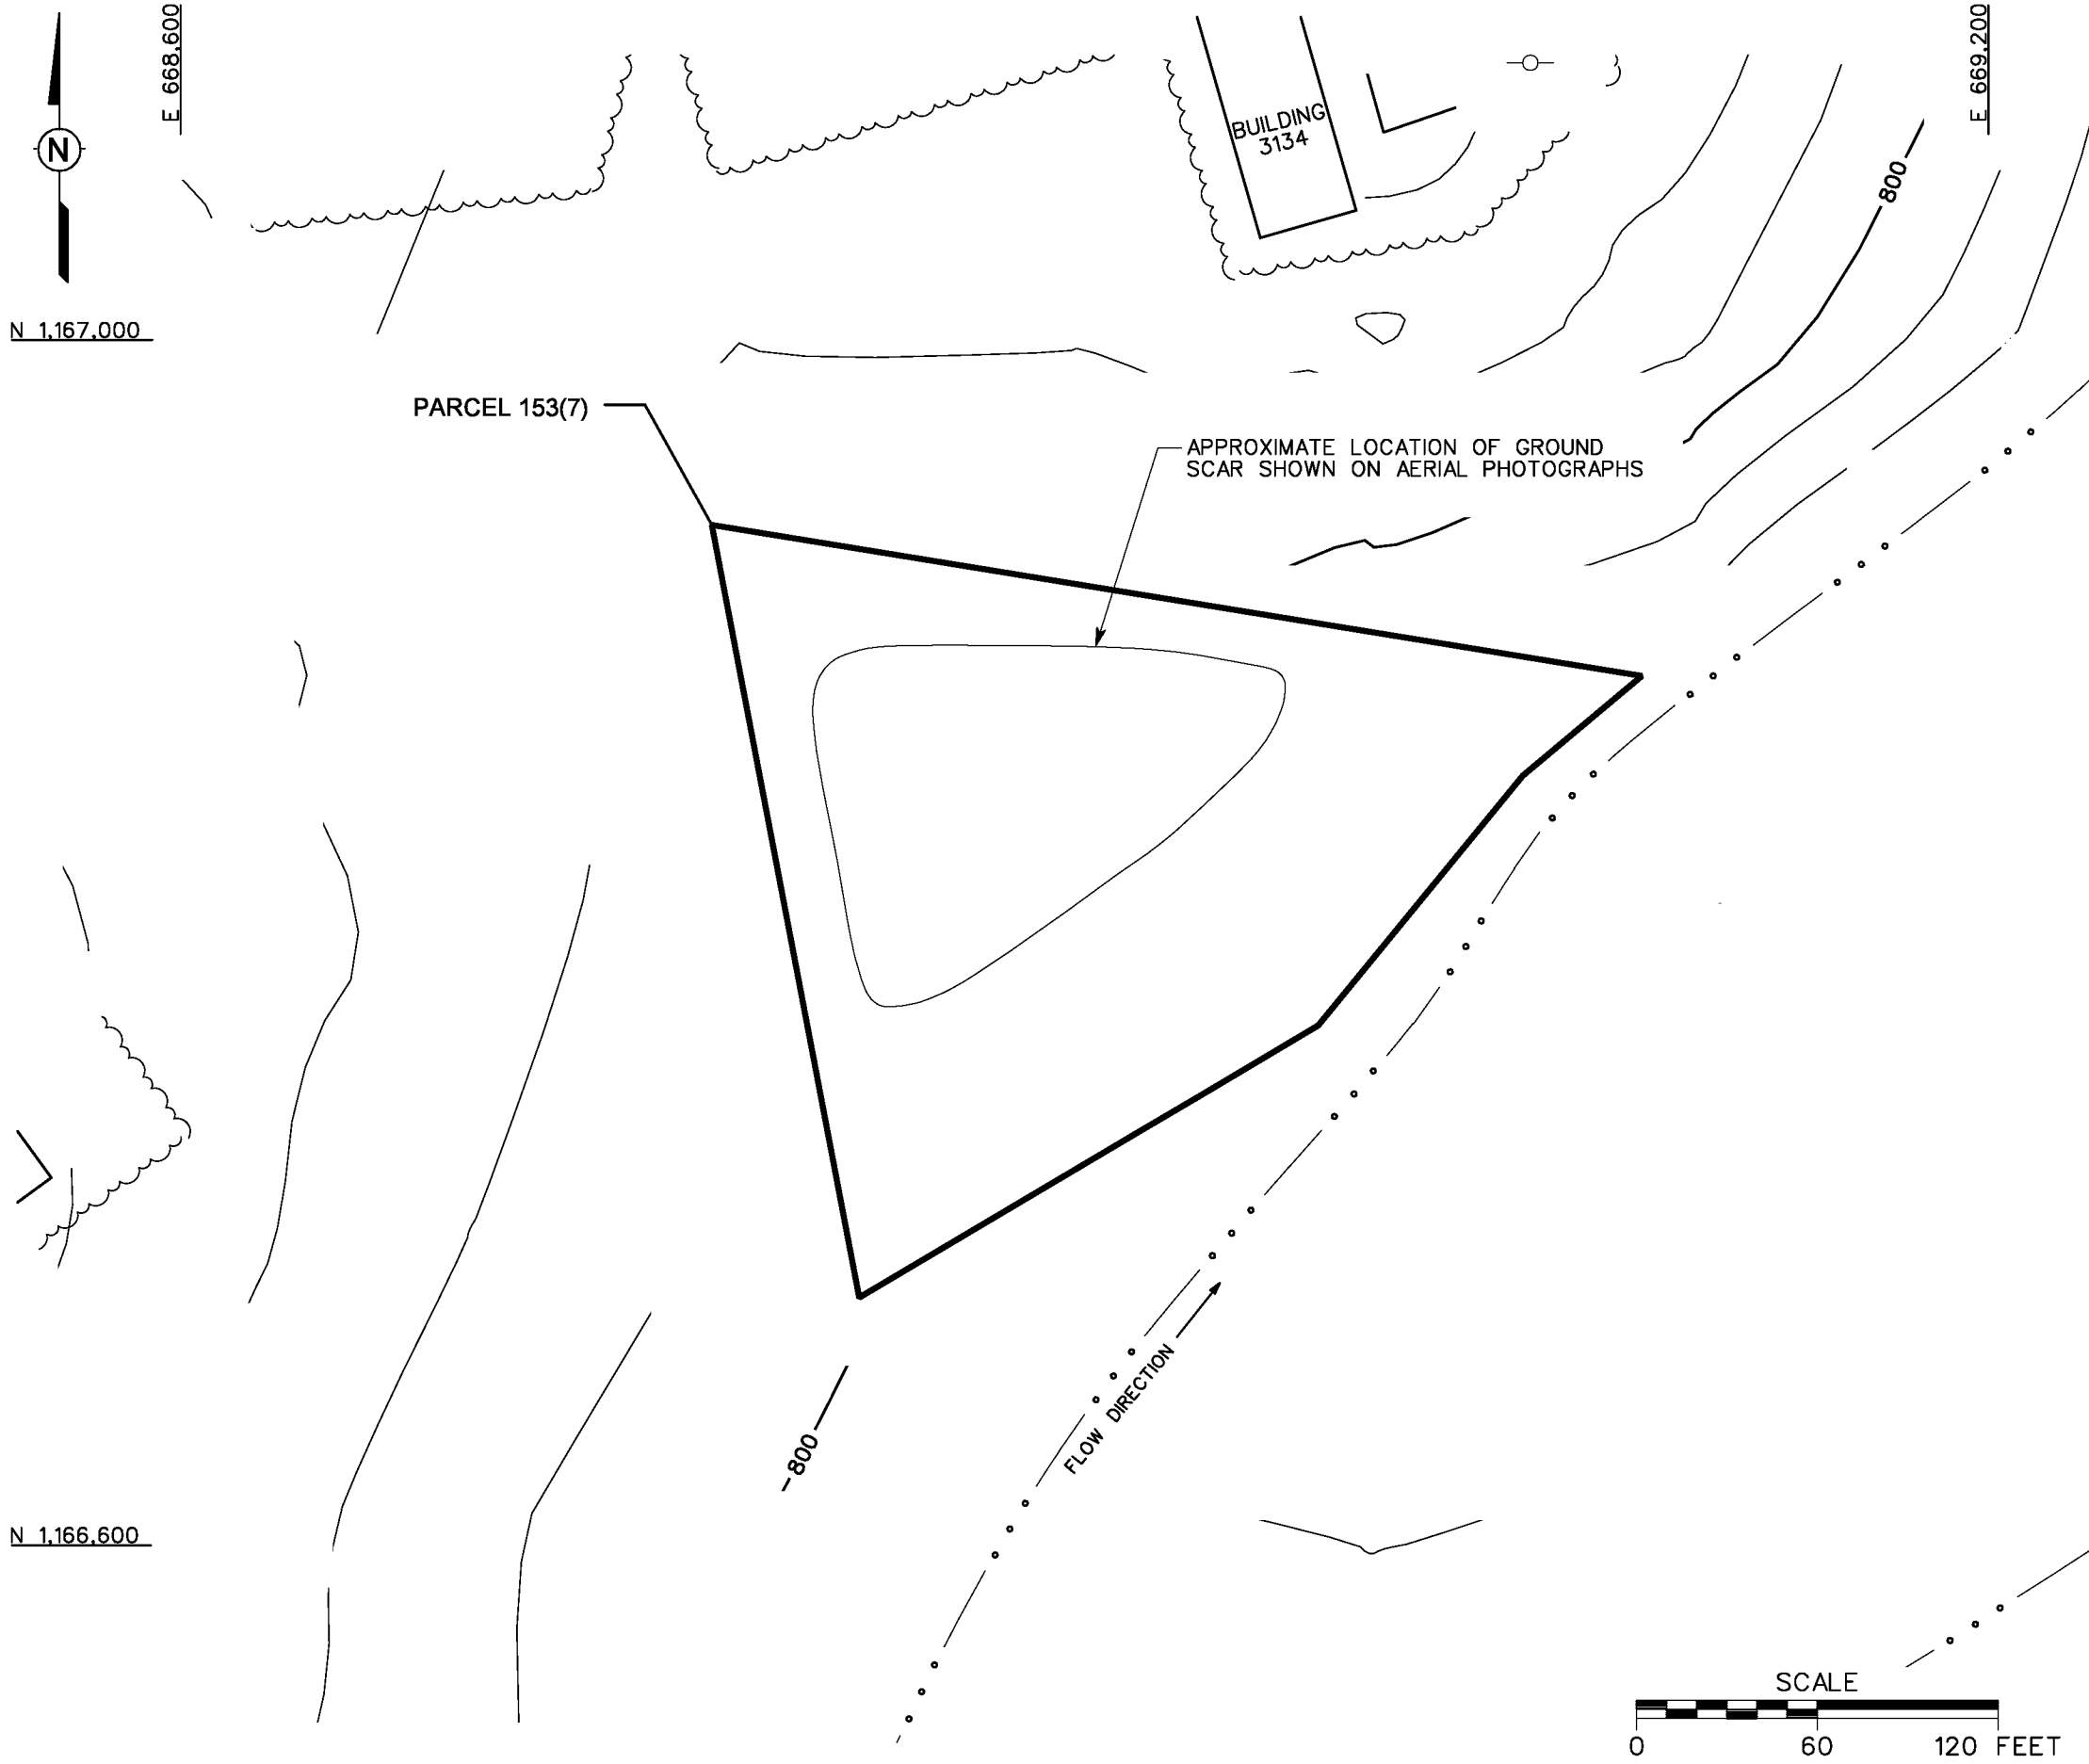

- LEGEND**
- UNIMPROVED ROADS AND PARKING
 - PAVED ROADS AND PARKING
 - BUILDING
 - TOPOGRAPHIC CONTOURS
(CONTOUR INTERVAL - 5 FOOT)
 - TREES / TREELINE
 - PARCEL BOUNDARY
 - INTERMITTENT STREAM
 - UTILITY POLE

FIGURE 1-2
SITE MAP
GROUND SCAR SOUTH
OF BUILDING 3134
PARCEL 153(7)
U. S. ARMY CORPS OF ENGINEERS
MOBILE DISTRICT
FORT McCLELLAN
CALHOUN COUNTY, ALABAMA
Contract No. DACA21-96-D-0018

