


DWG. NO.: ... \783149.es,180
 PROJ. NO.: 783149
 INITIATOR: T. WINTON
 PROJ. MGR.: J. YACOUB
 DRAFT. CHK. BY:
 ENGR. CHK. BY: S. MORAN
 DATE LAST REV.:
 DRAWN BY:
 STARTING DATE: 04/23/01
 DRAWN BY: D. BOMAR
 06/06/01
 11:39:48 AM
 DBILLING
 c:\cadd\design\783149.es,180

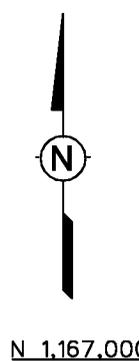


N 1,167,000

N 1,166,600

E 668,600

E 669,200

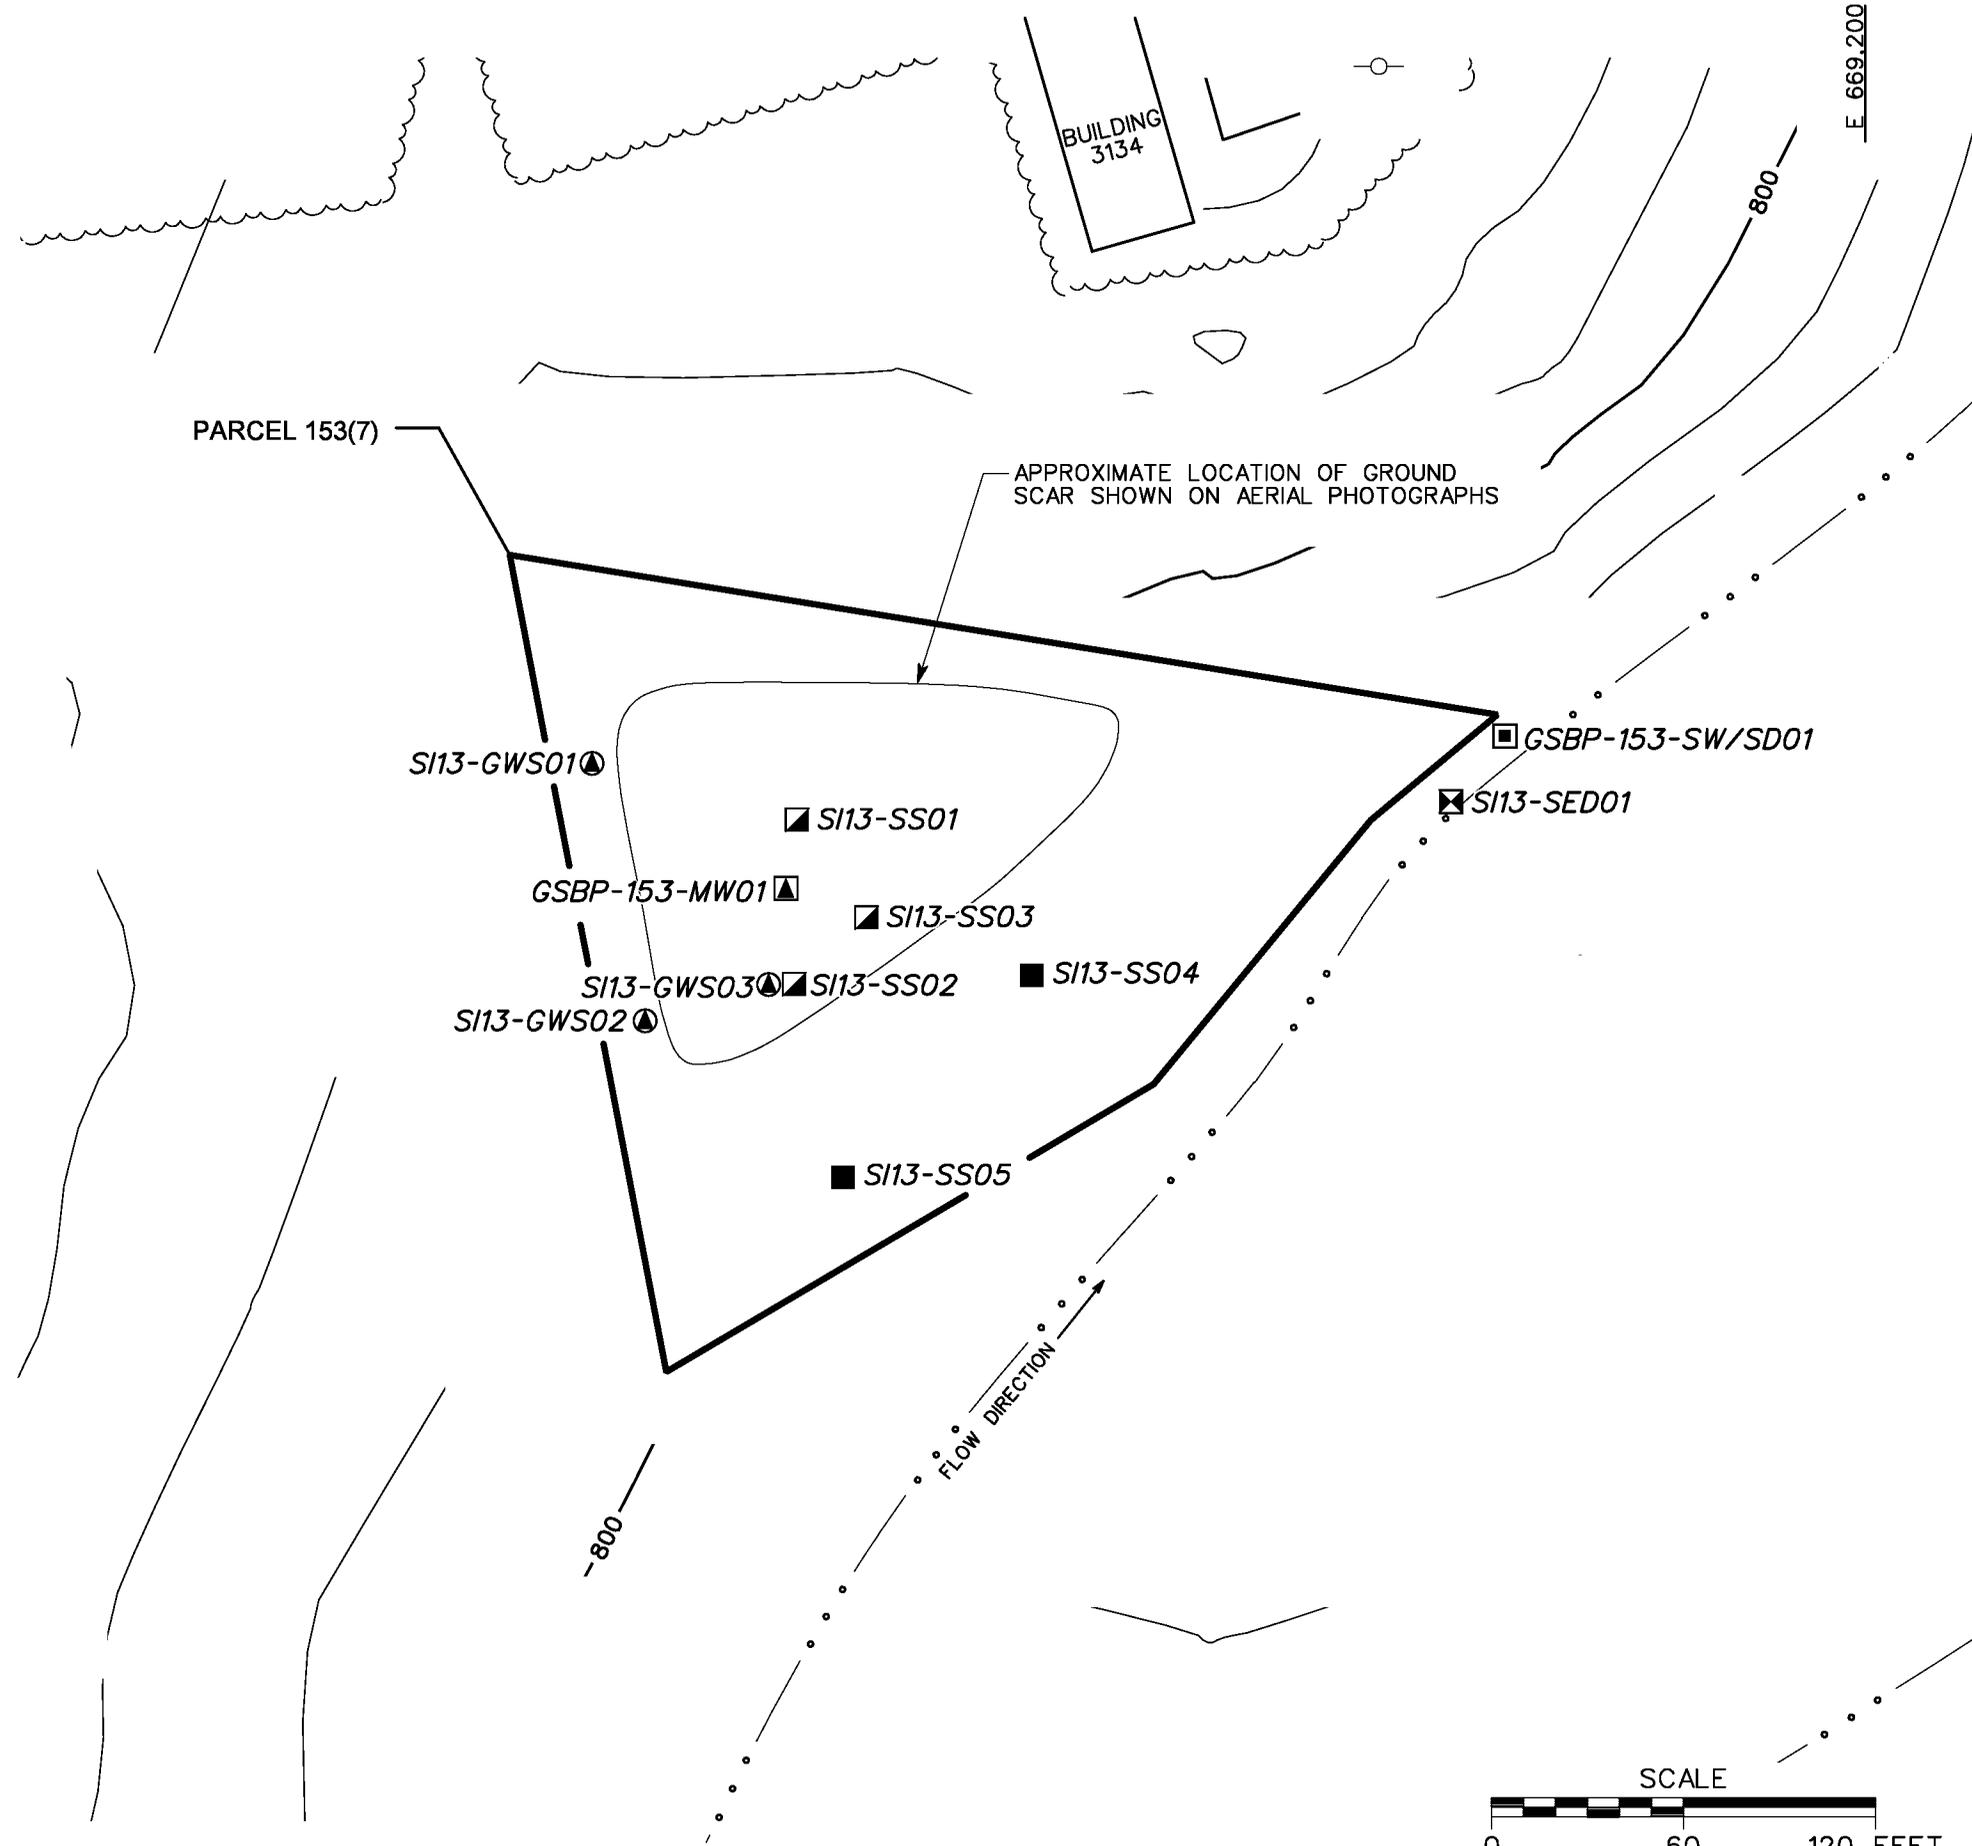

LEGEND

- UNIMPROVED ROADS AND PARKING
- PAVED ROADS AND PARKING
- BUILDING
- TOPOGRAPHIC CONTOURS (CONTOUR INTERVAL - 5 FOOT)
- TREES / TREELINE
- PARCEL BOUNDARY
- INTERMITTENT STREAM
- GROUNDWATER SAMPLE LOCATION
- GROUNDWATER, SURFACE AND SUBSURFACE SOIL SAMPLE LOCATION
- SURFACE AND SUBSURFACE SOIL SAMPLE LOCATION
- SURFACE SOIL SAMPLE LOCATION
- SEDIMENT SAMPLE LOCATION
- SURFACE WATER/SEDIMENT SAMPLE LOCATION

FIGURE 3-1
SAMPLE LOCATION MAP
GROUND SCAR SOUTH
OF BUILDING 3134
PARCEL 153(7)

U. S. ARMY CORPS OF ENGINEERS
 MOBILE DISTRICT
 FORT McCLELLAN
 CALHOUN COUNTY, ALABAMA
 Contract No. DACA21-96-D-0018

