


DBILLING
c:\cadd\design\783149.es,207
02:57:49 PM
06/12/01
DRAWN BY: D. BOMAR
DATE: 04/23/01
DATE LAST REV.:
ENGR. CHECK BY: S. MORAN
DRAFT. CHECK BY:
INITIATOR: T. WINTON
DWG. NO.: ...783149.es,207
PROJ. NO.: 783149

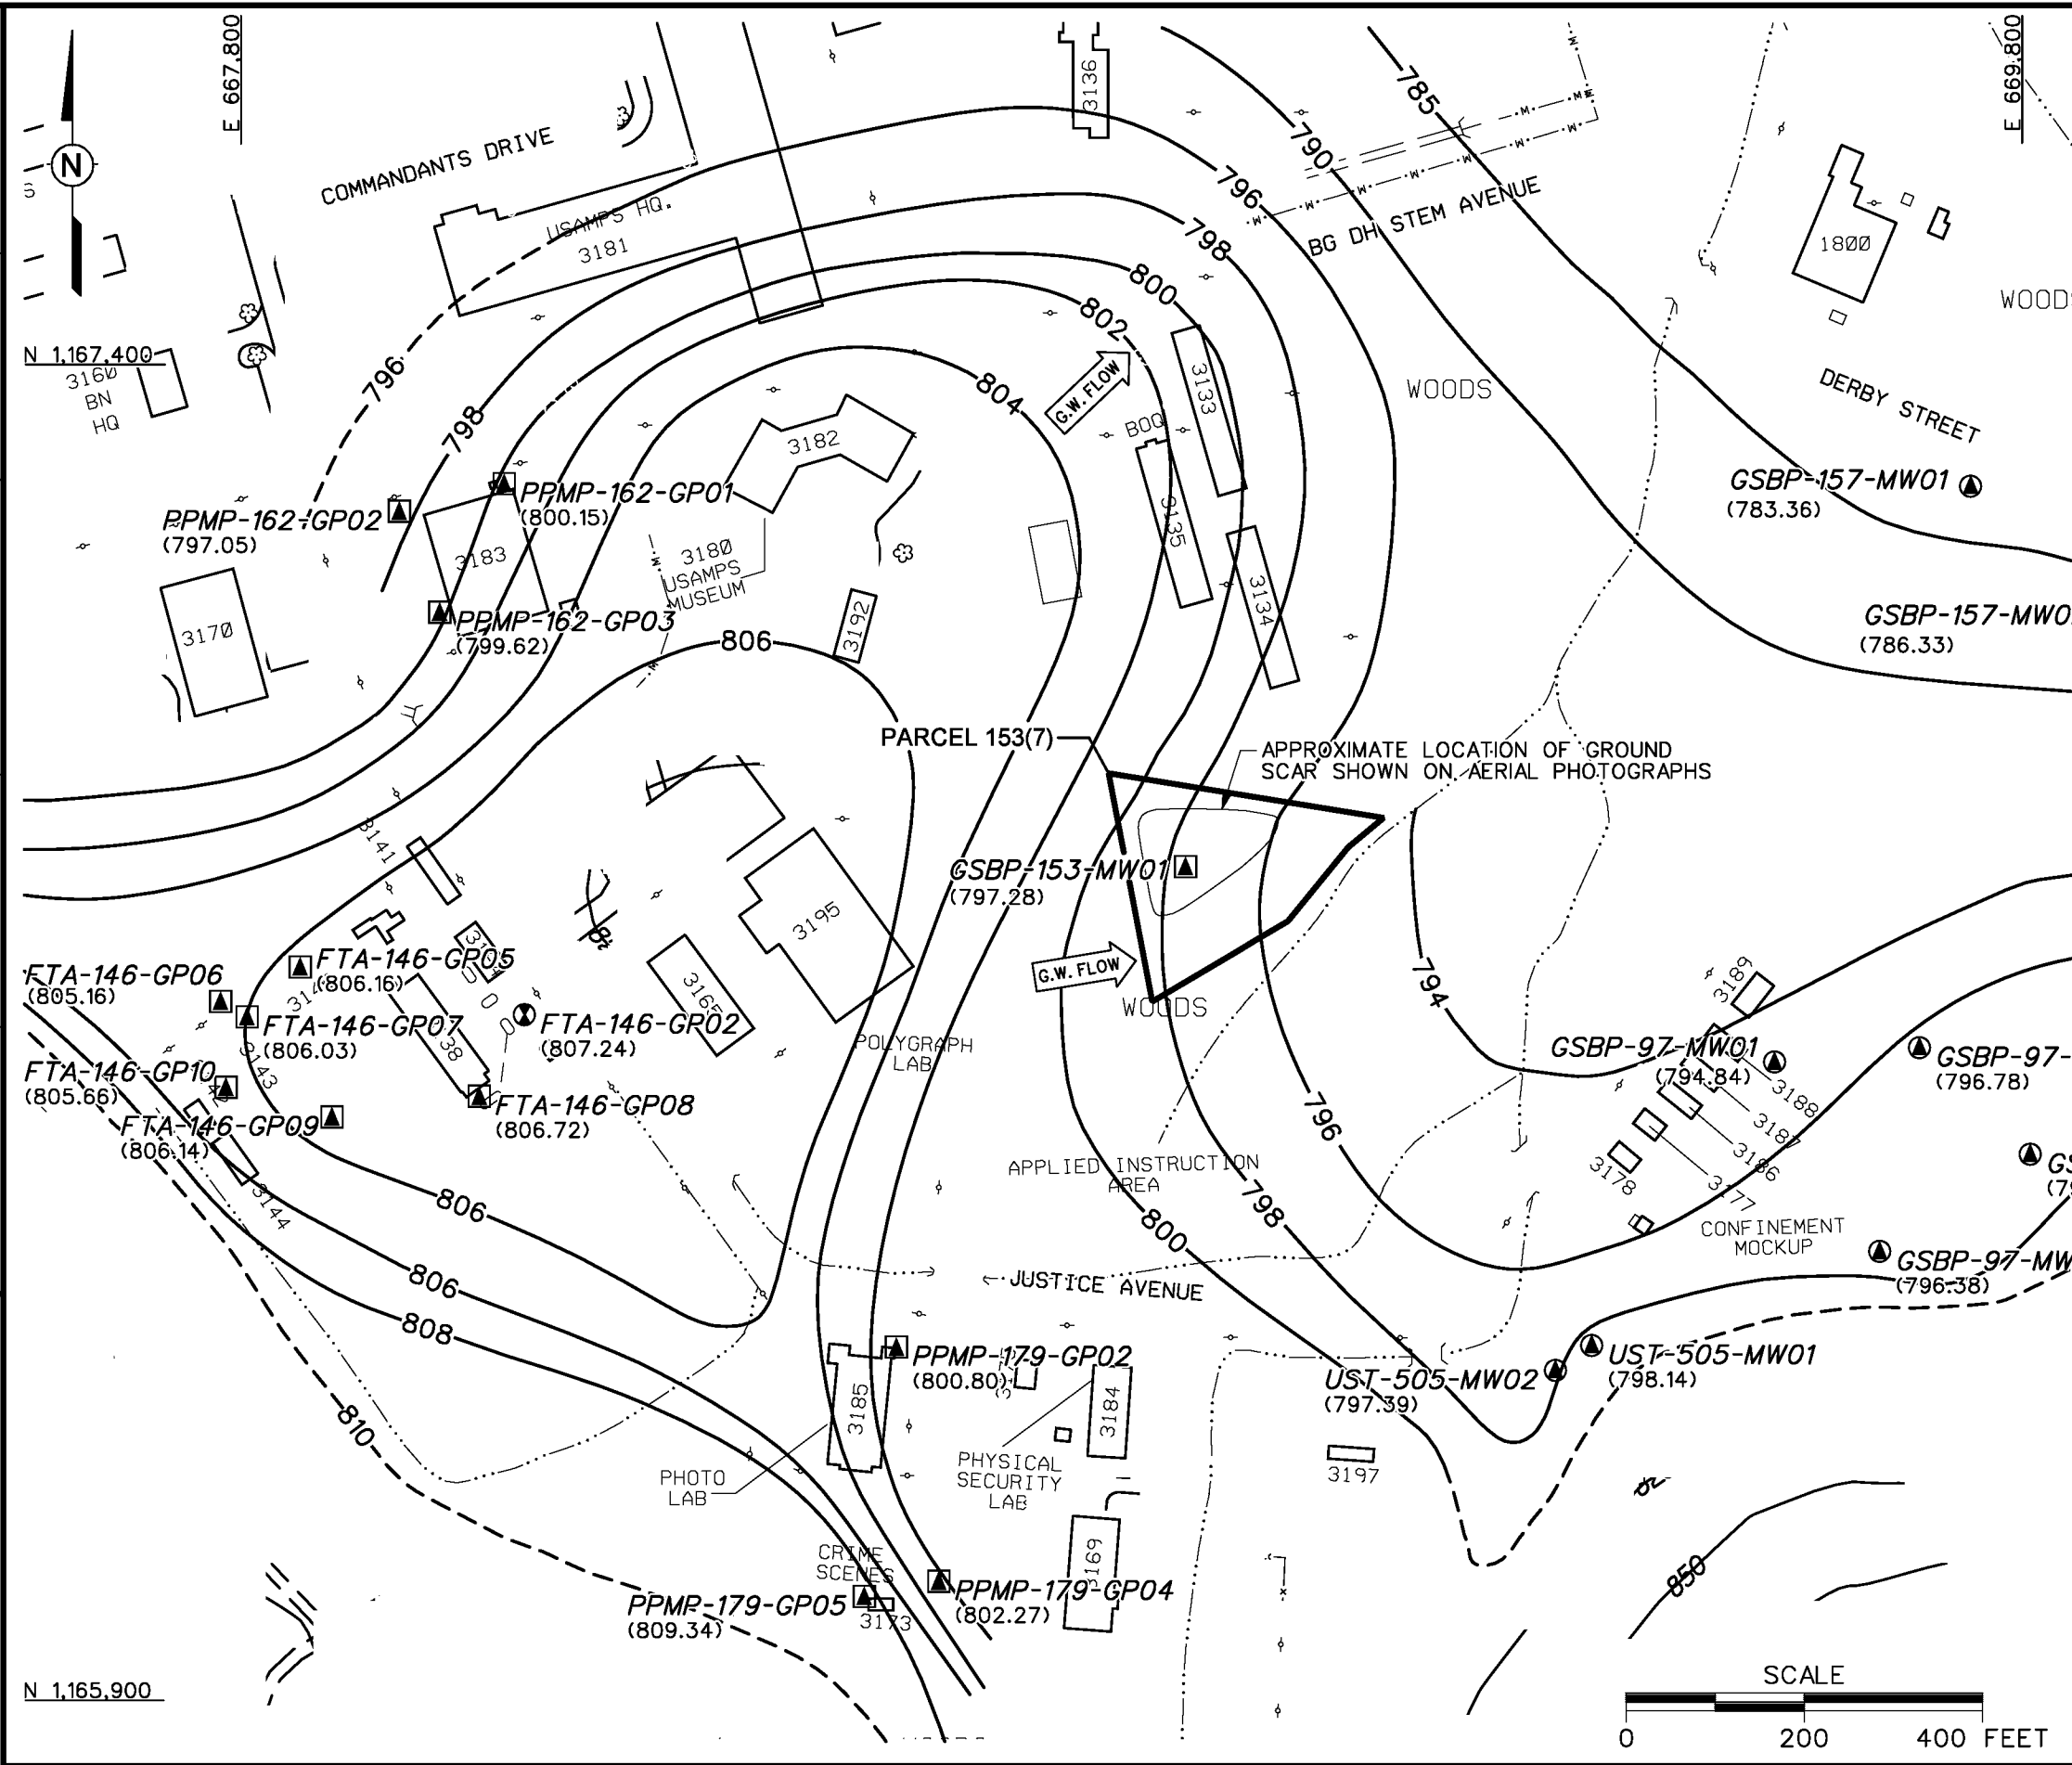

- LEGEND**
- UNIMPROVED ROADS AND PARKING
 - PAVED ROADS AND PARKING
 - BUILDING
 - TOPOGRAPHIC CONTOURS (CONTOUR INTERVAL - 25 FOOT)
 - GROUNDWATER ELEVATION CONTOUR (DASHED WHERE INFERRED)
 - (797.28) GROUNDWATER ELEVATION (FT MSL) (MARCH 14, 2000)
 - G.W. FLOW GROUNDWATER FLOW DIRECTION
 - TREES / TREELINE
 - PARCEL BOUNDARY
 - INTERMITTENT STREAM
 - GROUNDWATER SAMPLE LOCATION
 - GROUNDWATER, SURFACE AND SUBSURFACE SOIL SAMPLE LOCATION
 - GROUNDWATER AND SUBSURFACE SOIL SAMPLE LOCATION

FIGURE 4-1
GROUNDWATER ELEVATION MAP
GROUND SCAR SOUTH
OF BUILDING 3134
PARCEL 153(7)
U. S. ARMY CORPS OF ENGINEERS
MOBILE DISTRICT
FORT McCLELLAN
CALHOUN COUNTY, ALABAMA
Contract No. DACA21-96-D-0018

IT CORPORATION
A Member of The IT Group