


DBILLING
c:\cadd\design\783149.es,233
07/23/01 08:56:56 AM
STARTING DATE: 07/10/01
DRAWN BY: D. BOMAR
DATE LAST REV.:
DRAWN BY:
DRAFT, CHCK, BY:
ENGR, CHCK, BY: S. MORAN
INITIATOR: T. WINTON
PROJ. MGR.: J. YACOB
PROJ. NO.: 783149
DWG. NO.: ... \783149.es,233

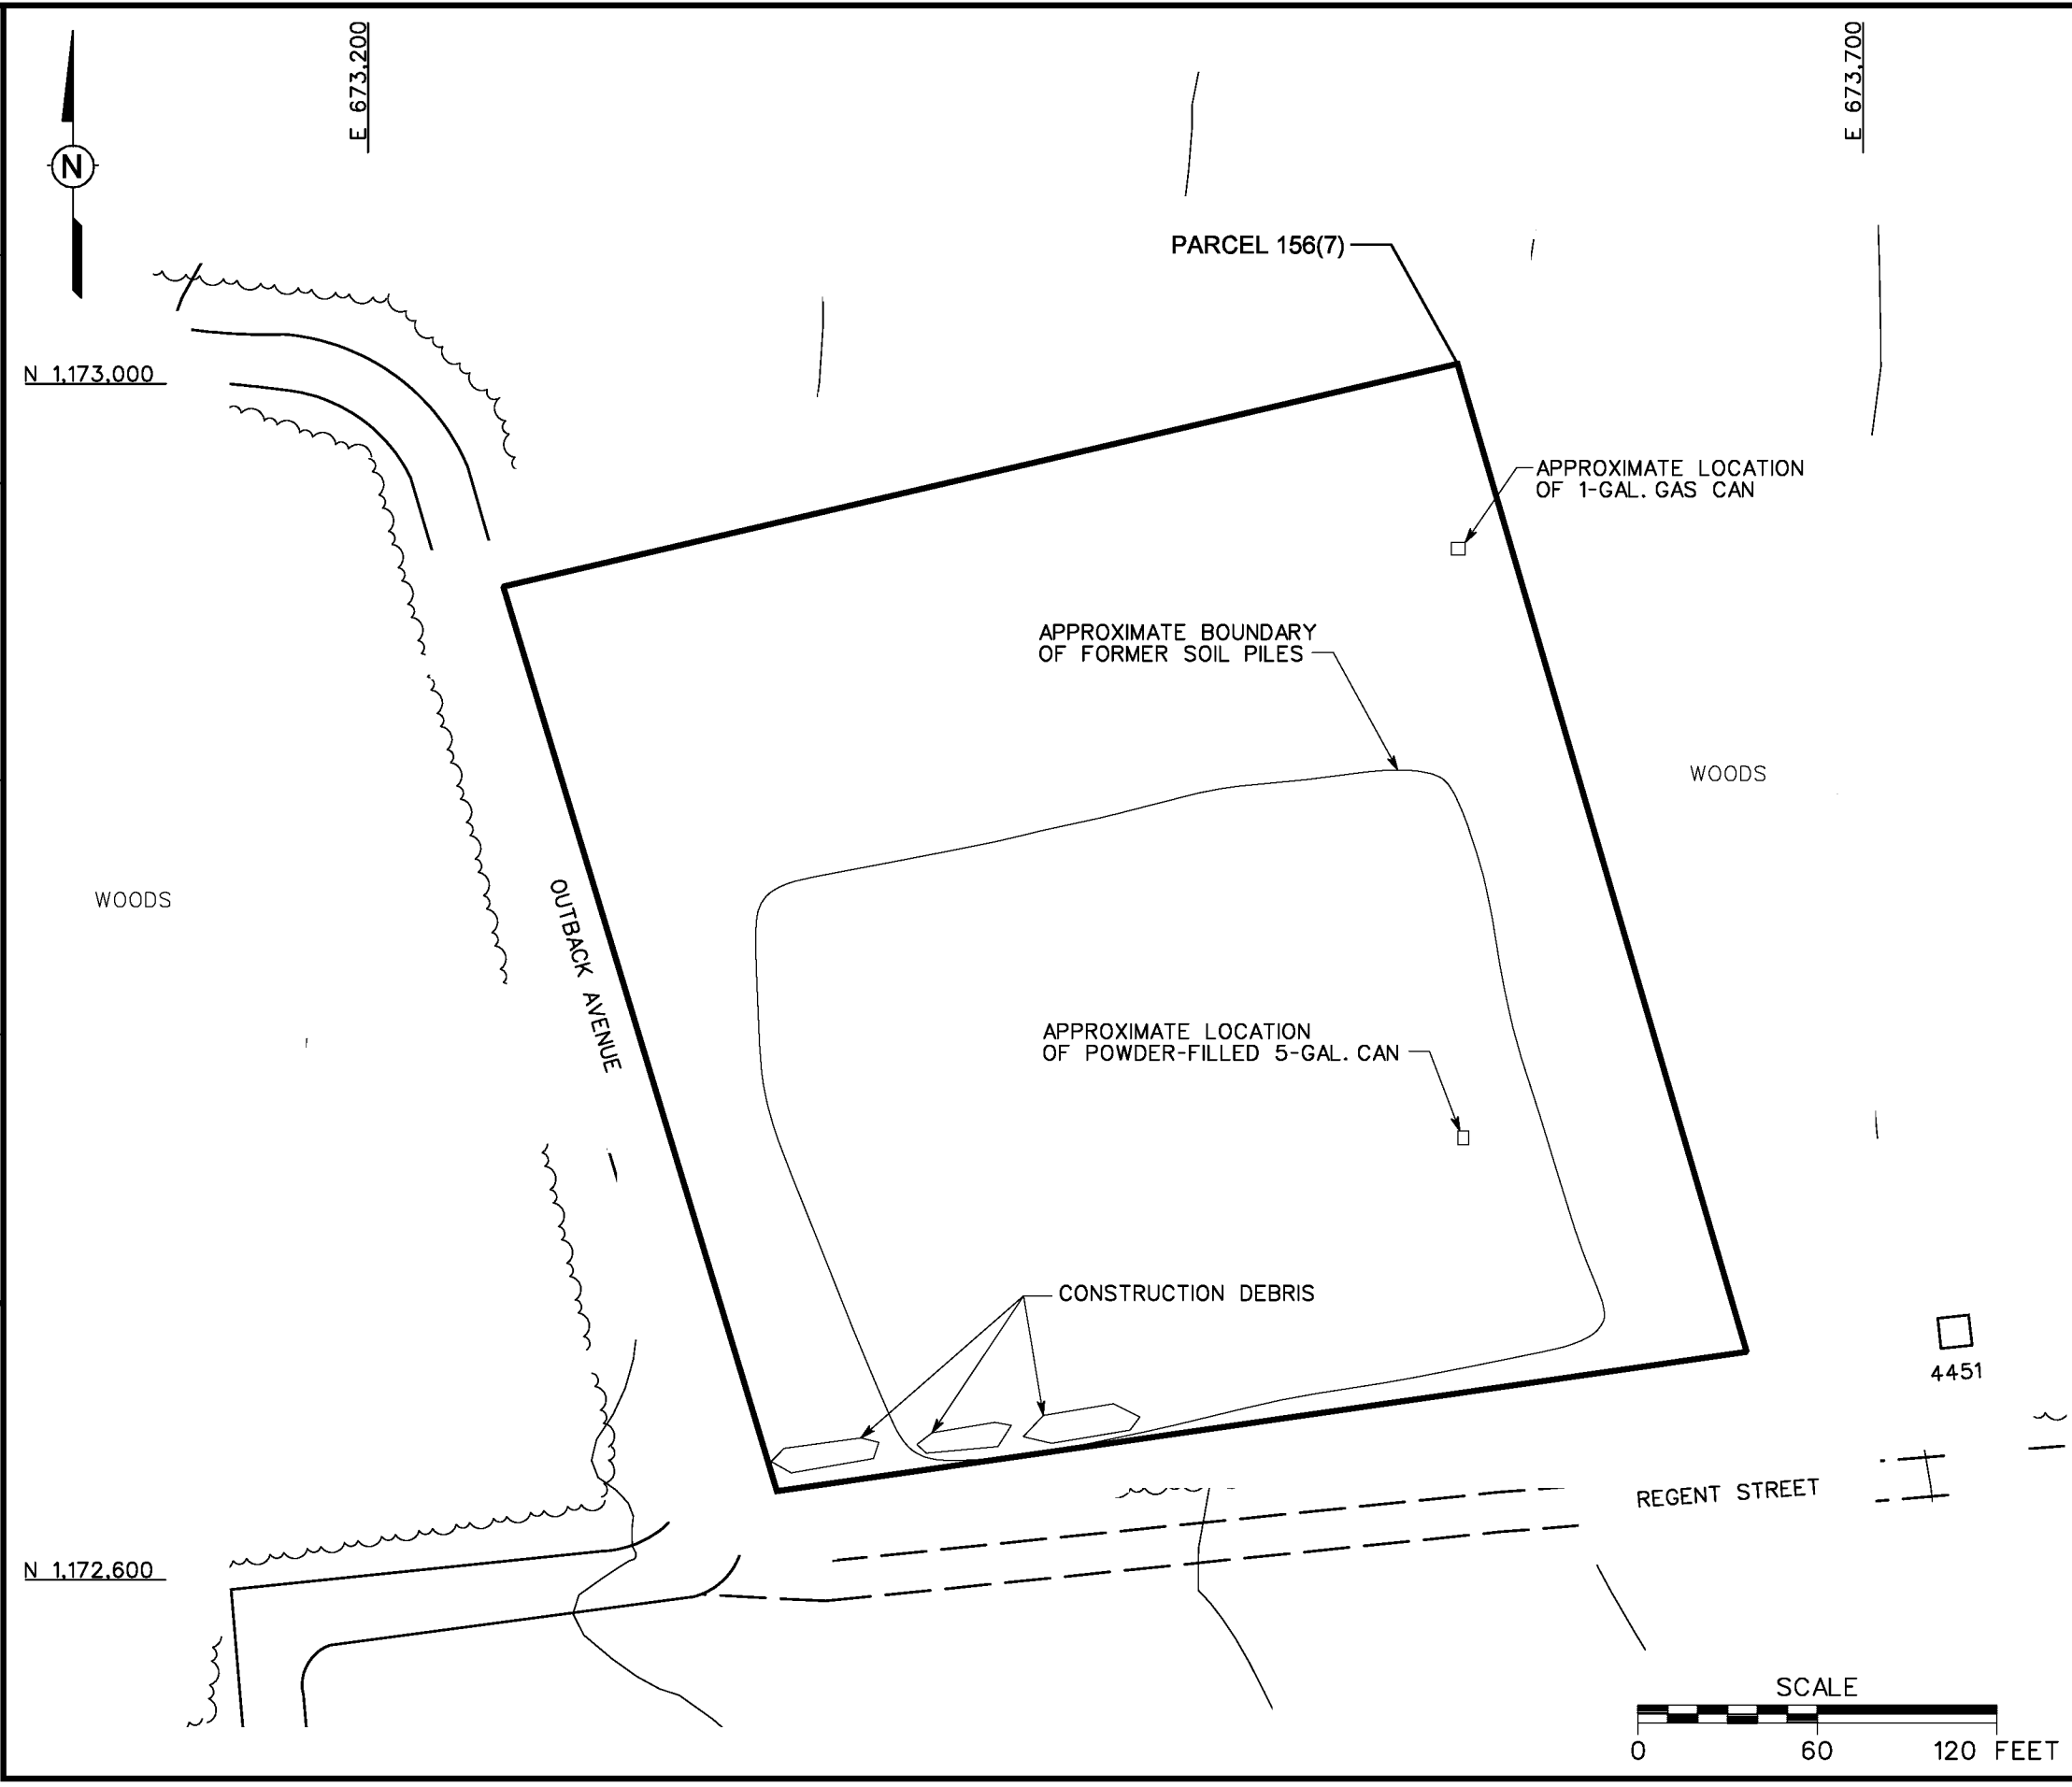

LEGEND

- UNIMPROVED ROADS AND PARKING
- PAVED ROADS AND PARKING
- BUILDING
- TOPOGRAPHIC CONTOURS (CONTOUR INTERVAL - 5 FOOT)
- TREES / TREELINE
- PARCEL BOUNDARY

FIGURE 1-2
SITE MAP
GROUND SCAR NEAR THE ASP
PARCEL 156(7)

U. S. ARMY CORPS OF ENGINEERS
MOBILE DISTRICT
FORT McCLELLAN
CALHOUN COUNTY, ALABAMA
Contract No. DACA21-96-D-0018

