


DBILLING
c:\cadd\design\783149.es,236
07/23/01 01:10:17 PM
STARTING DATE: 07/11/01
DRAWN BY: D. BOMAR
DATE LAST REV.:
DRAWN BY:
DRAFT, CHCK, BY:
ENGR, CHCK, BY: S. MORAN
INITIATOR: T. WINTON
PROJ. MGR.: J. YACOUB
PROJ. NO.: 783149
DWG. NO.: ... \783149.es,236

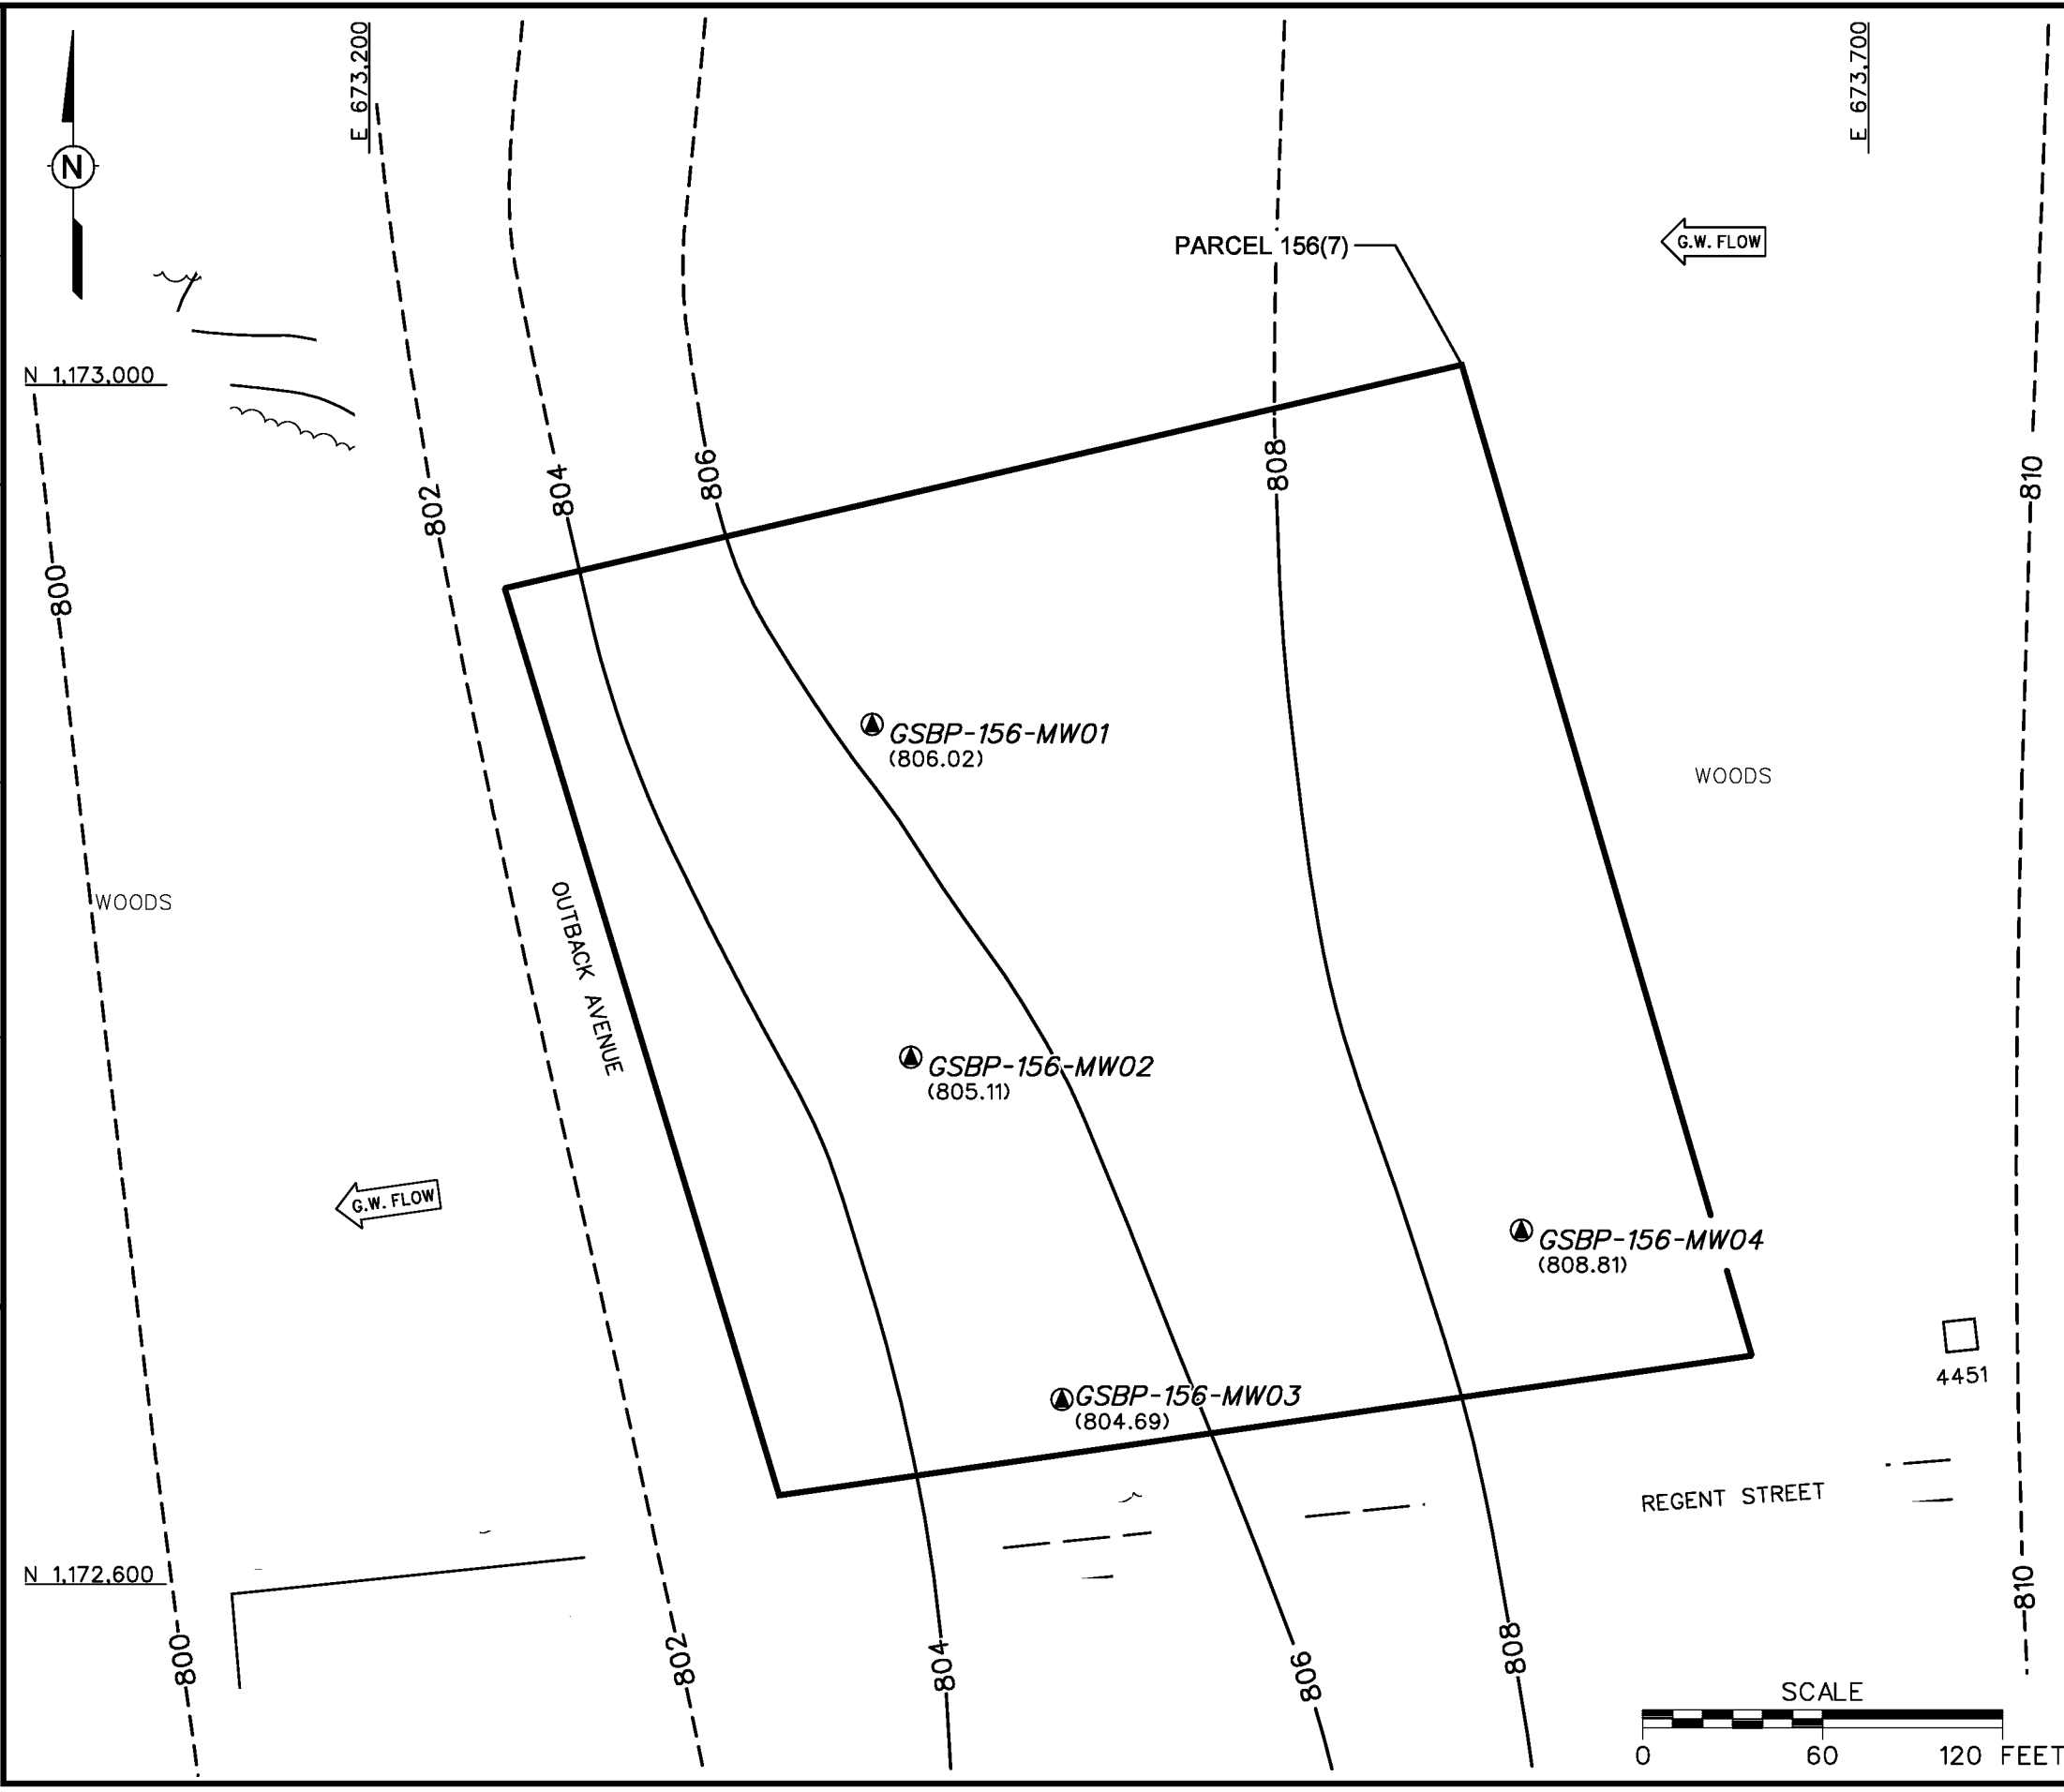

LEGEND

- UNIMPROVED ROADS AND PARKING
- PAVED ROADS AND PARKING
- BUILDING
- TOPOGRAPHIC CONTOURS (CONTOUR INTERVAL - 25 FOOT)
- GROUNDWATER ELEVATION CONTOUR (DASHED WHERE INFERRED)
- (808.81) GROUNDWATER ELEVATION (FT MSL) (MARCH 13, 2000)
- G.W. FLOW GROUNDWATER FLOW DIRECTION
- TREES / TREELINE
- PARCEL BOUNDARY
- GROUNDWATER SAMPLE LOCATION

FIGURE 4-2

GROUNDWATER ELEVATION MAP

GROUND SCAR NEAR THE ASP

PARCEL 156(7)

U. S. ARMY CORPS OF ENGINEERS
MOBILE DISTRICT
FORT McCLELLAN
CALHOUN COUNTY, ALABAMA
Contract No. DACA21-96-D-0018

IT IT CORPORATION
A Member of The IT Group