


DBILLING  
c:\cadd\design\783149.es,201  
07/05/01  
08:17:02 AM  
STARTING DATE: 05/31/01  
DRAWN BY: D. BOWAR  
DATE LAST REV.:  
DRAWN BY:  
DRAFT, CHECK, BY:  
ENGR, CHECK, BY: S. MORAN  
INITIATOR: D. LAMB  
PROJ. MGR.: J. YACOB  
PROJ. NO.: 783149  
DWG. NO.: ... \783149.es,201

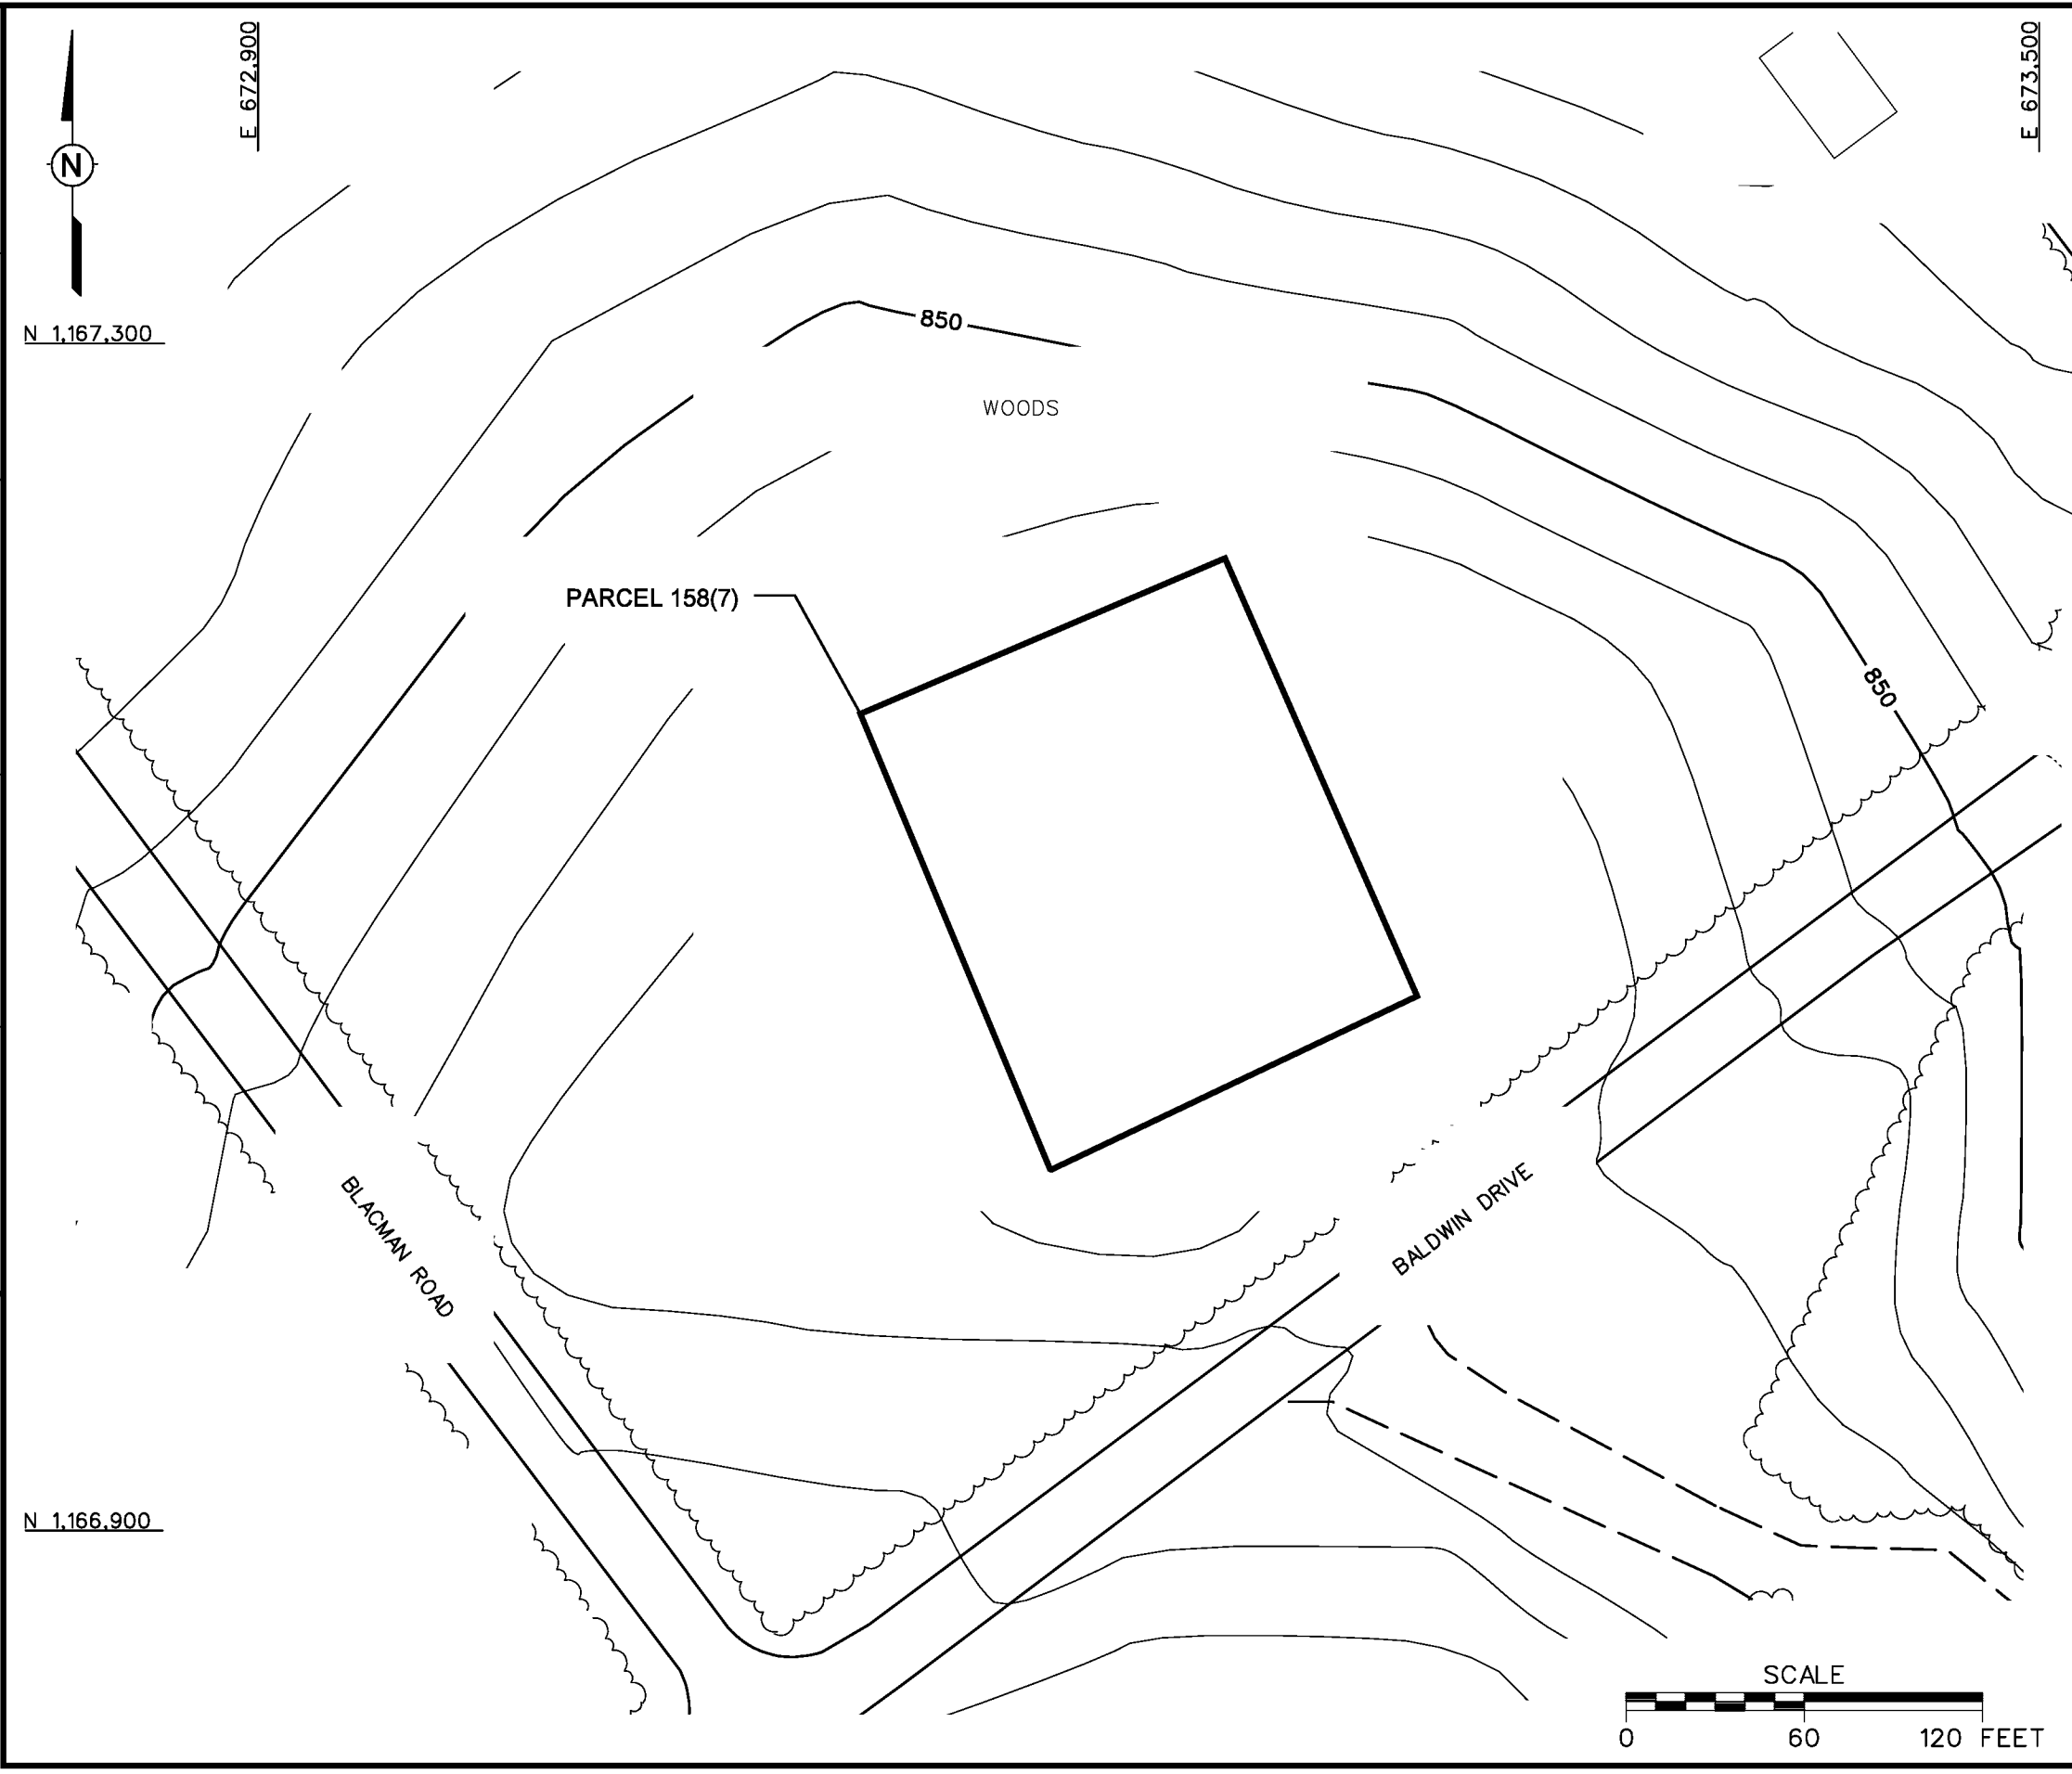

**LEGEND**

- UNIMPROVED ROADS AND PARKING
- PAVED ROADS AND PARKING
- BUILDING
- TOPOGRAPHIC CONTOURS  
(CONTOUR INTERVAL - 5 FOOT)
- TREES / TREELINE
- PARCEL BOUNDARY

**FIGURE 1-2**  
**SITE MAP**  
**GROUND SCAR AT SOUTH END**  
**OF CONFIDENCE COURSE**  
**PARCEL 158(7)**  
U. S. ARMY CORPS OF ENGINEERS  
MOBILE DISTRICT  
FORT McCLELLAN  
CALHOUN COUNTY, ALABAMA  
Contract No. DACA21-96-D-0018

