



MOBILE DISTRICT
109 SAINT JOSEPH STREET
MOBILE AL 36602

MOBILE HARBOR ALABAMA DEEPENING AND WIDENING - PHASE 1

MOBILE, ALABAMA

MOBILE DISTRICT PROJECT CODE: CHC20001
SOLICITATION NO: W9127820B0003

AUGUST 2020

[illegible][illegible]

U.S. ARMY CORPS OF ENGINEERS MOBILE DISTRICT 105 ST. JOSEPH STREET MOBILE, AL. 36602	DESIGNED BY:	R. ALLEN	ISSUE DATE:	JULY 2020
	DRAWN BY:	DRAN GIBSON	SOLD TO:	W912782080003
	CHECKED BY:	E. GODSEY	CONTRACT NO.:	
	SUBMITTED BY:	B. CRANE	CADD CODE:	CHC20001
	SIZE:	ISO SHEET FILE NAME:		

MOBILE, AL
MOBILE HARBOR, ALABAMA
DEEPENING AND WIDENING - PHASE 1

SHEET ID

G-001

A

B

C

D

E

F

G

1

2

3

4

5

6

7

8


9


10

GENERAL NOTES:

1. ALL ELEVATIONS SHOWN IN THIS PLAN SET ARE REFERENCED TO FEET IN MEAN LOWER LOW WATER (M.L.L.W.) DATUM.
2. ALL COORDINATES SHOWN IN THIS PLAN SET ARE IN FEET AND ARE REFERENCED TO ALABAMA STATE PLANE COORDINATE SYSTEM NAD 83 DATUM (0102) WEST ZONE.
3. THE HYDROGRAPHIC SURVEY FOR THIS PROJECT WAS PERFORMED ON SEPTEMBER 30, 2019 BY THE IRVINGTON SITE OFFICE OF THE U.S. ARMY CORPS OF ENGINEERS.
4. THE INFORMATION DEPICTED ON THIS MAP REPRESENTS THE RESULTS OF SURVEYS MADE ON THE DATES INDICATED AND CAN ONLY BE CONSIDERED AS INDICATING THE GENERAL CONDITIONS EXISTING AT THE TIME.
5. FREQUENCY SOUNDINGS: 208KHZ
6. ALL UTILITY LOCATIONS ARE APPROXIMATE AND SHOULD BE FIELD VERIFIED.
7. ONLY USACE GAGES SHALL BE USED FOR REFERENCE UNLESS OTHERWISE APPROVED BY THE COR. GAUGES WILL BE PROVIDED AT THE PRE-CONSTRUCTION MEETING.


MOBILE BAR CHANNEL CENTERLINE COORDINATES			
STATION	NORTHING	EASTING	
1760+99.33	924901.01	1798307.31	
1765+92.29	91904.65	1798233.86	
1779+68.48	90548.05	1798185.95	
1779+68.83	88969.64	1798450.05	
1797+99.33	88742.30	1798484.09	
1844+13.10	84191.76	1799249.51	
1854+68.20	83151.16	1799423.63	
1859+58.52	82661.27	1799403.12	
1869+97.33	81649.83	1799166.53	
2009+57.80	63187.67	1798497.90	
2019+53.30	60270.90	1794165.62	
2189+33.78	57486.36	1793102.80	
2189+58.73	50923.23	1790597.75	

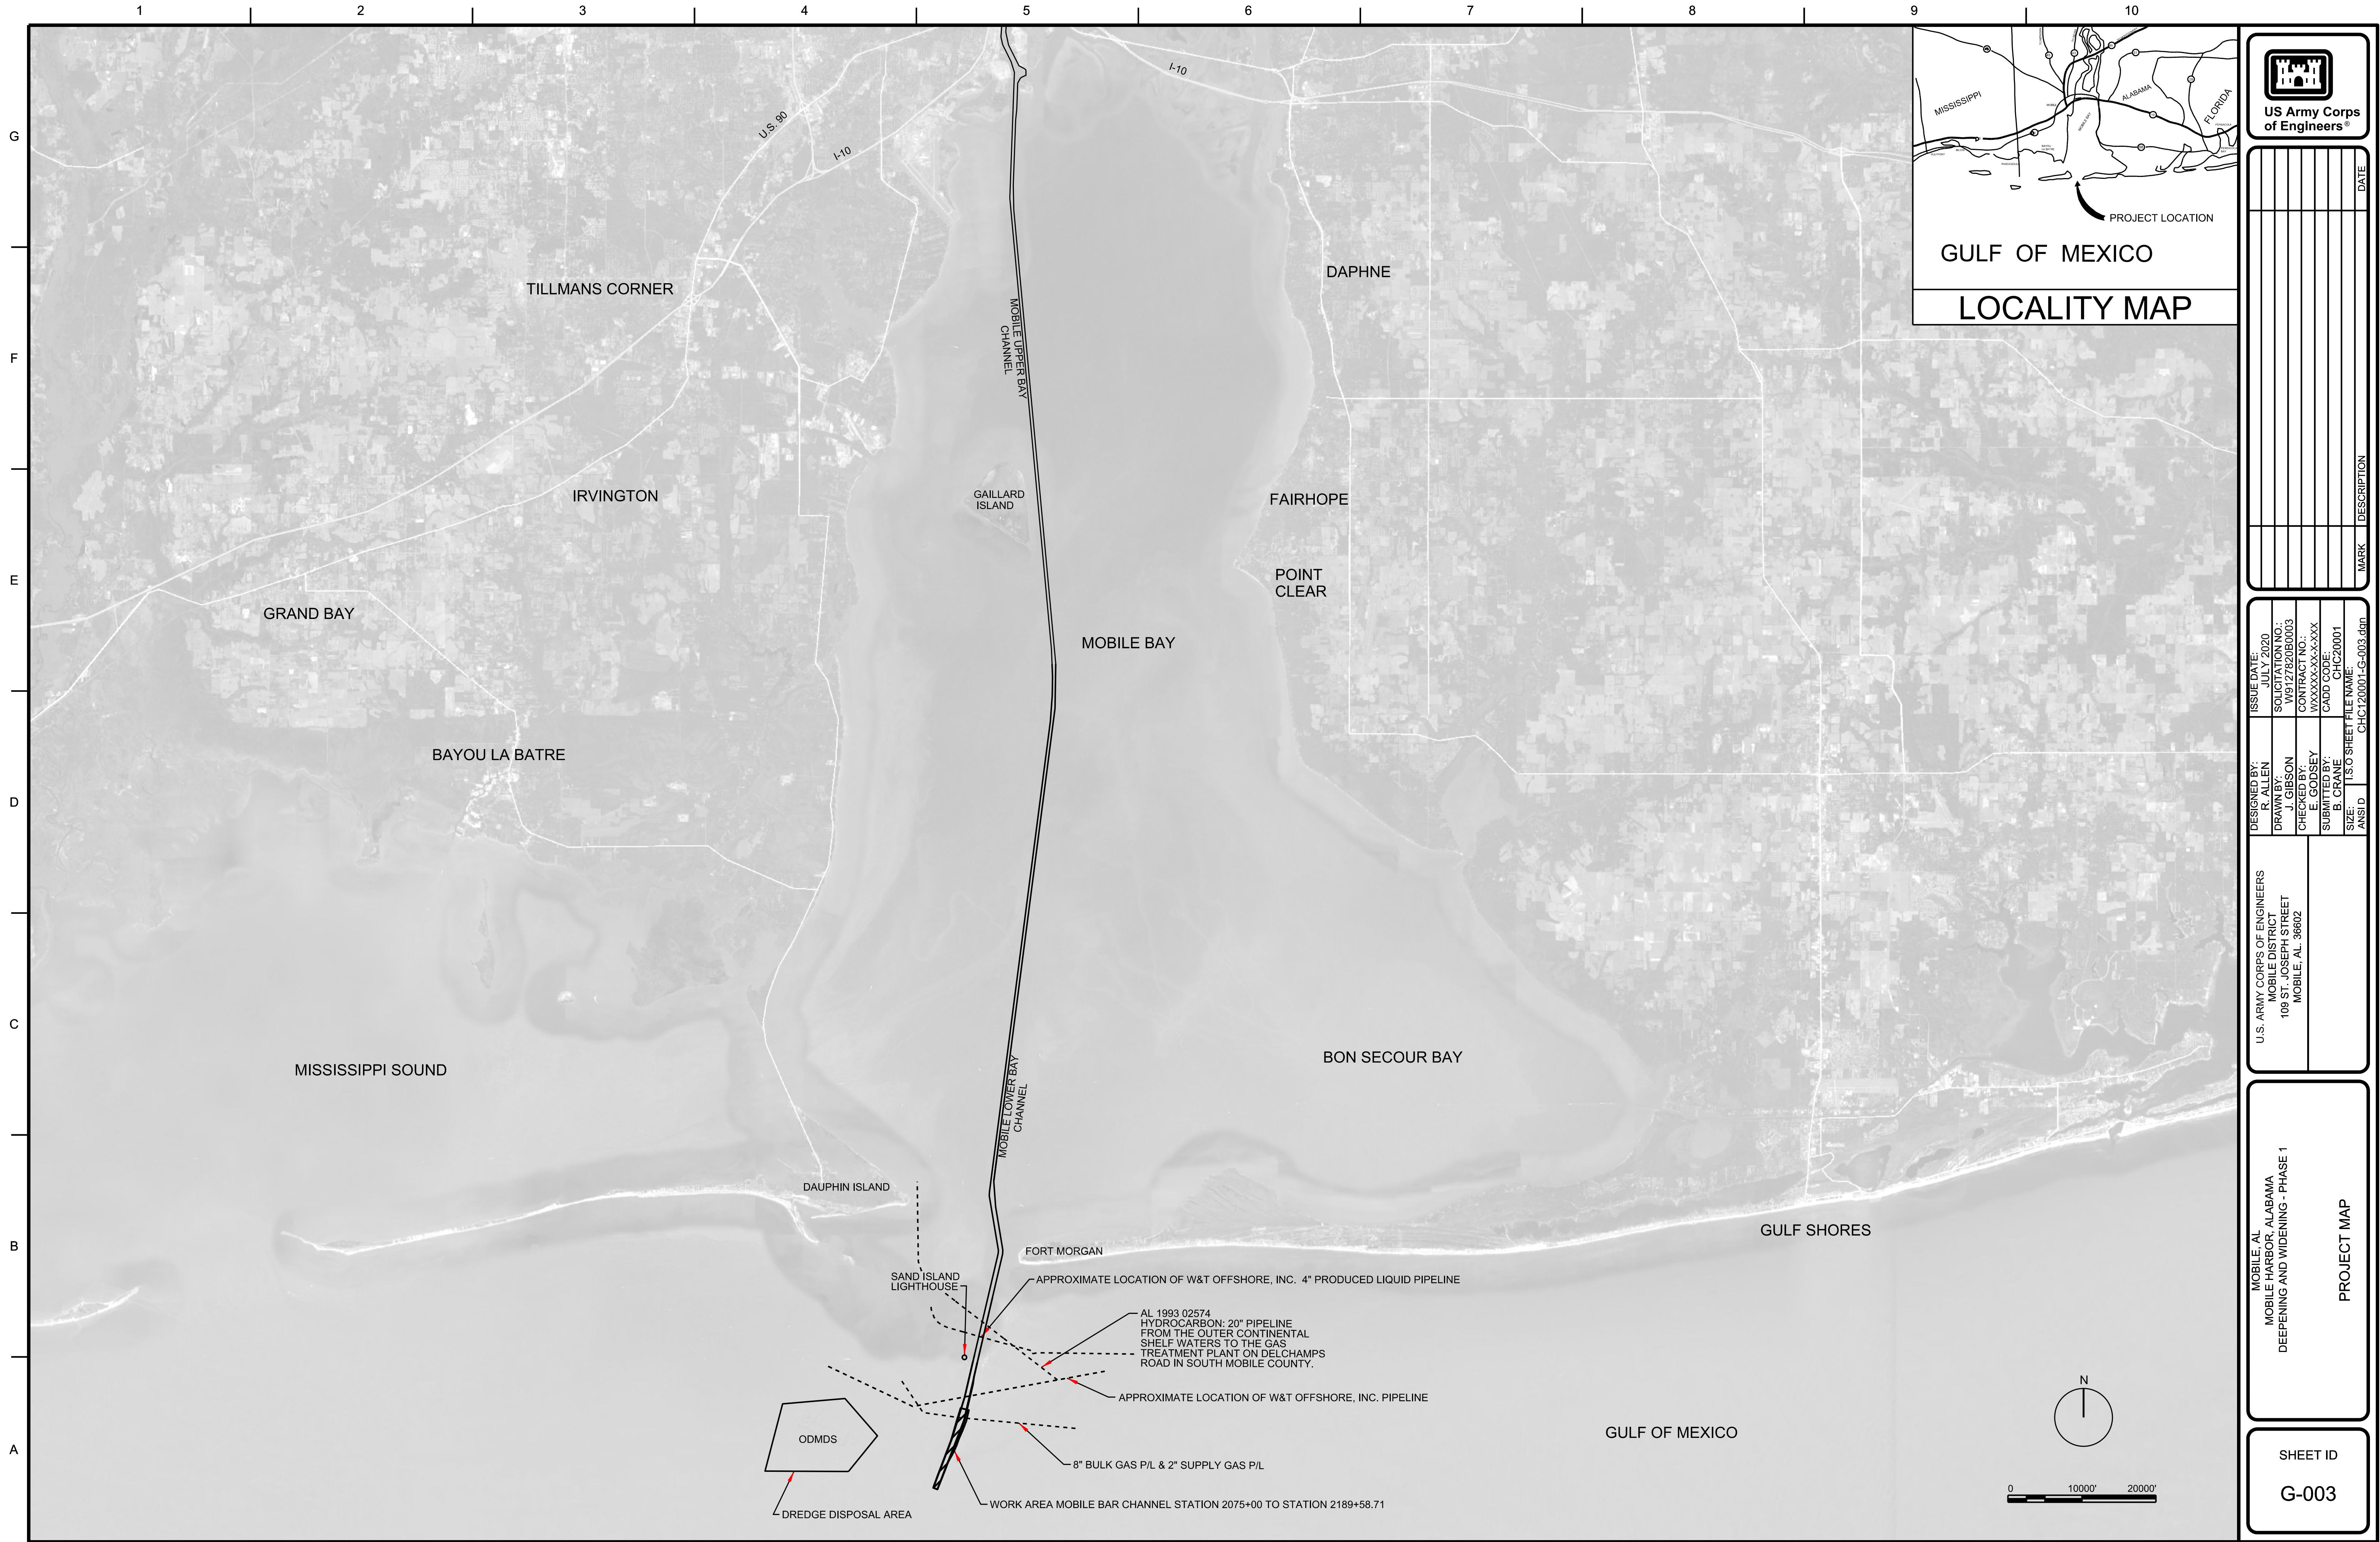

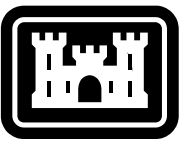

US Army Corps
of Engineers®

ISSUE DATE		JULY 2020	
DESIGNED BY:		R. ALLEN	
DRAWN BY:		J. WILSON	
CHECKED BY:		E. GODSEY	
SUBMITTED BY:		B. CRANE	
SIZE:		ANSI D	
U.S. ARMY CORPS OF ENGINEERS MOBILE DISTRICT 108 ST. JOSEPH STREET MOBILE, AL. 36602		SOI NO.: V012720B003 CONTRACT NO.: WXXXXX-XX-XXX CADD CODE: CHC20001 ISO SHEET FILE NAME: CHC120001-G-003.dgn	
MOBILE, AL MOBILE HARBOR, ALABAMA DEEPENING AND WIDENING - PHASE 1		PROJECT MAP	
SHEET ID		G-003	

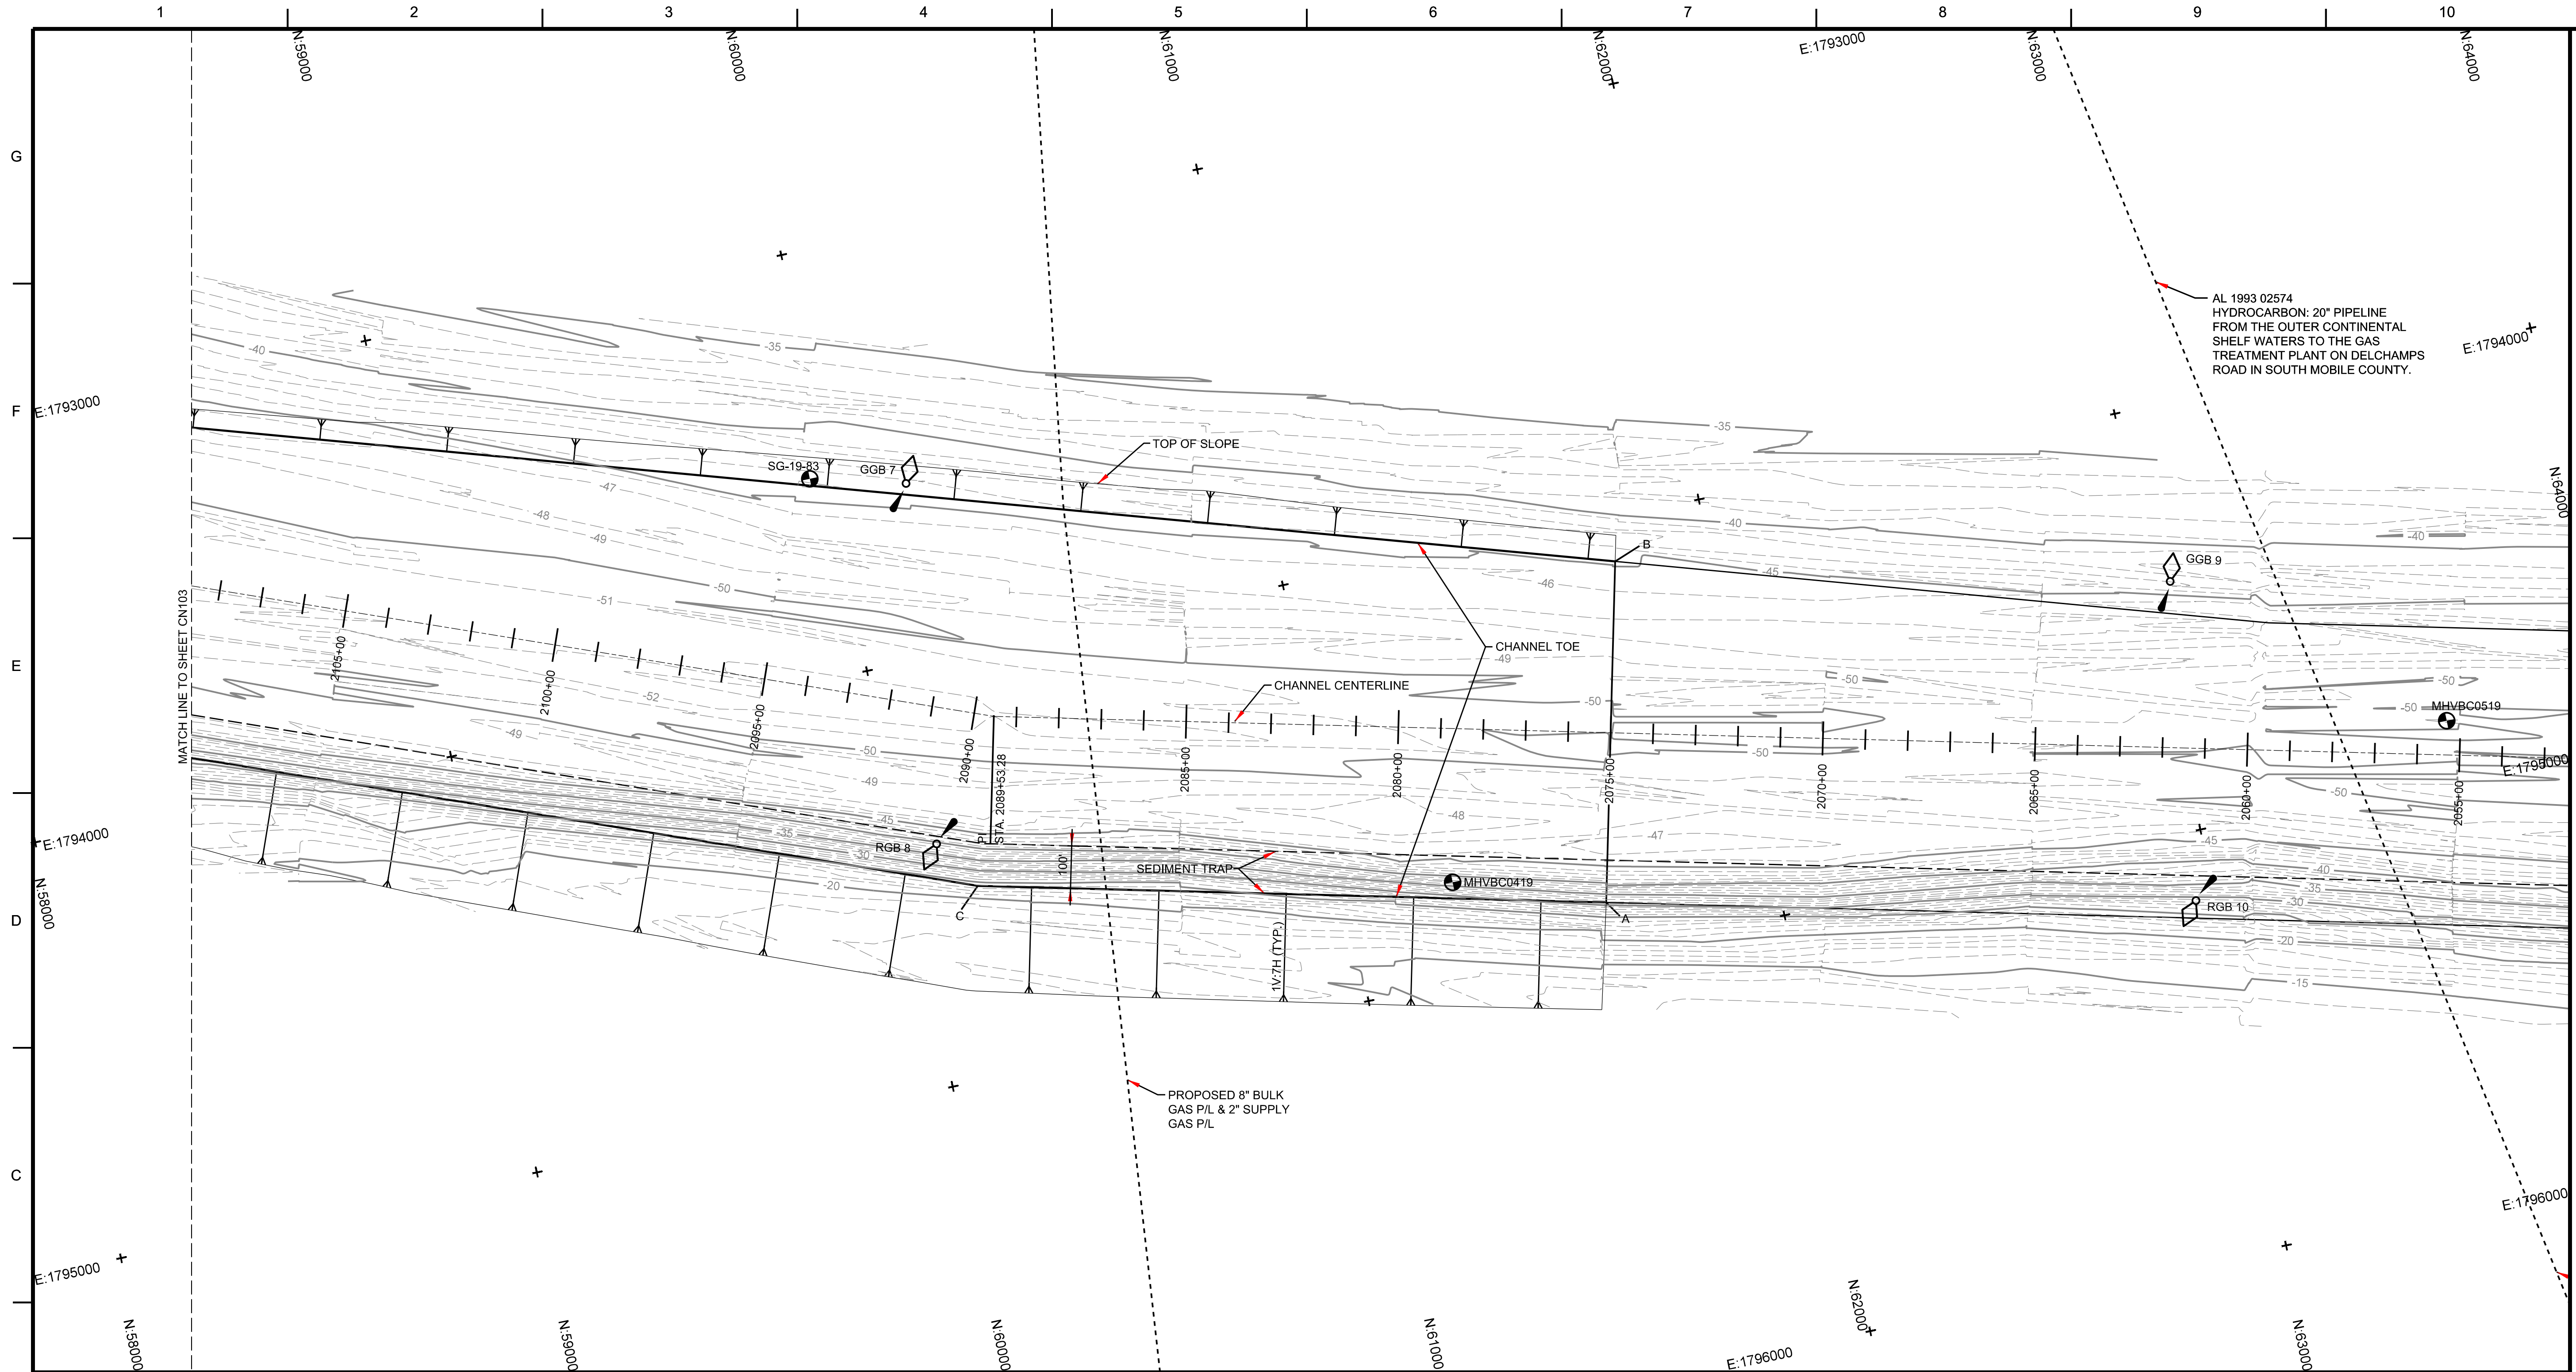

LEGEND

GGB X GREEN GAS BUOY

RGB X RED GAS BUOY

XX-XX-XX BORING LOCATION

ROUTINE MAINTENANCE (O&M) DREDGING

NEW WORK DREDGING

CHANNEL COORDINATES

PNT.	NORTHING	EASTING
A	61594.90	1794886.12
B	61777.99	1794103.39
C	60153.45	1794548.94
D	57593.34	1792822.53
E	55414.01	1792739.97
F	54515.42	1792289.95
G	50816.25	1790978.03
H	51030.21	1790317.48

KEY MAP

MOBILE BAR CHANNEL TYPICAL DREDGE SECTION
N.T.S.

NOTES:

1. SEE SHEET G-002 FOR GENERAL NOTES.

US Army Corps of Engineers®

DATE	DESCRIPTION	MARK

DESIGNED BY: R. ALLEN
DRAWN BY: J. WILSON
CHECKED BY: E. GODSEY
SUBMITTED BY: B. CRANE


ISSUE DATE: JULY 2020
SO: 179200003
CONTACT NO.: XXX-XXX-XXX-XXX
CADD CODE: CHC20001
SIZE: 1/32 SHEET FILE NAME: CHC20001-CN102.dgn


U.S. ARMY CORPS OF ENGINEERS
MOBILE DISTRICT
108 ST. JOSEPH STREET
MOBILE, AL. 36602

MOBILE, AL
MOBILE HARBOR, ALABAMA
DEEPENING AND WIDENING - PHASE 1

PARTIAL DREDGE PLAN

SHEET ID
CN102

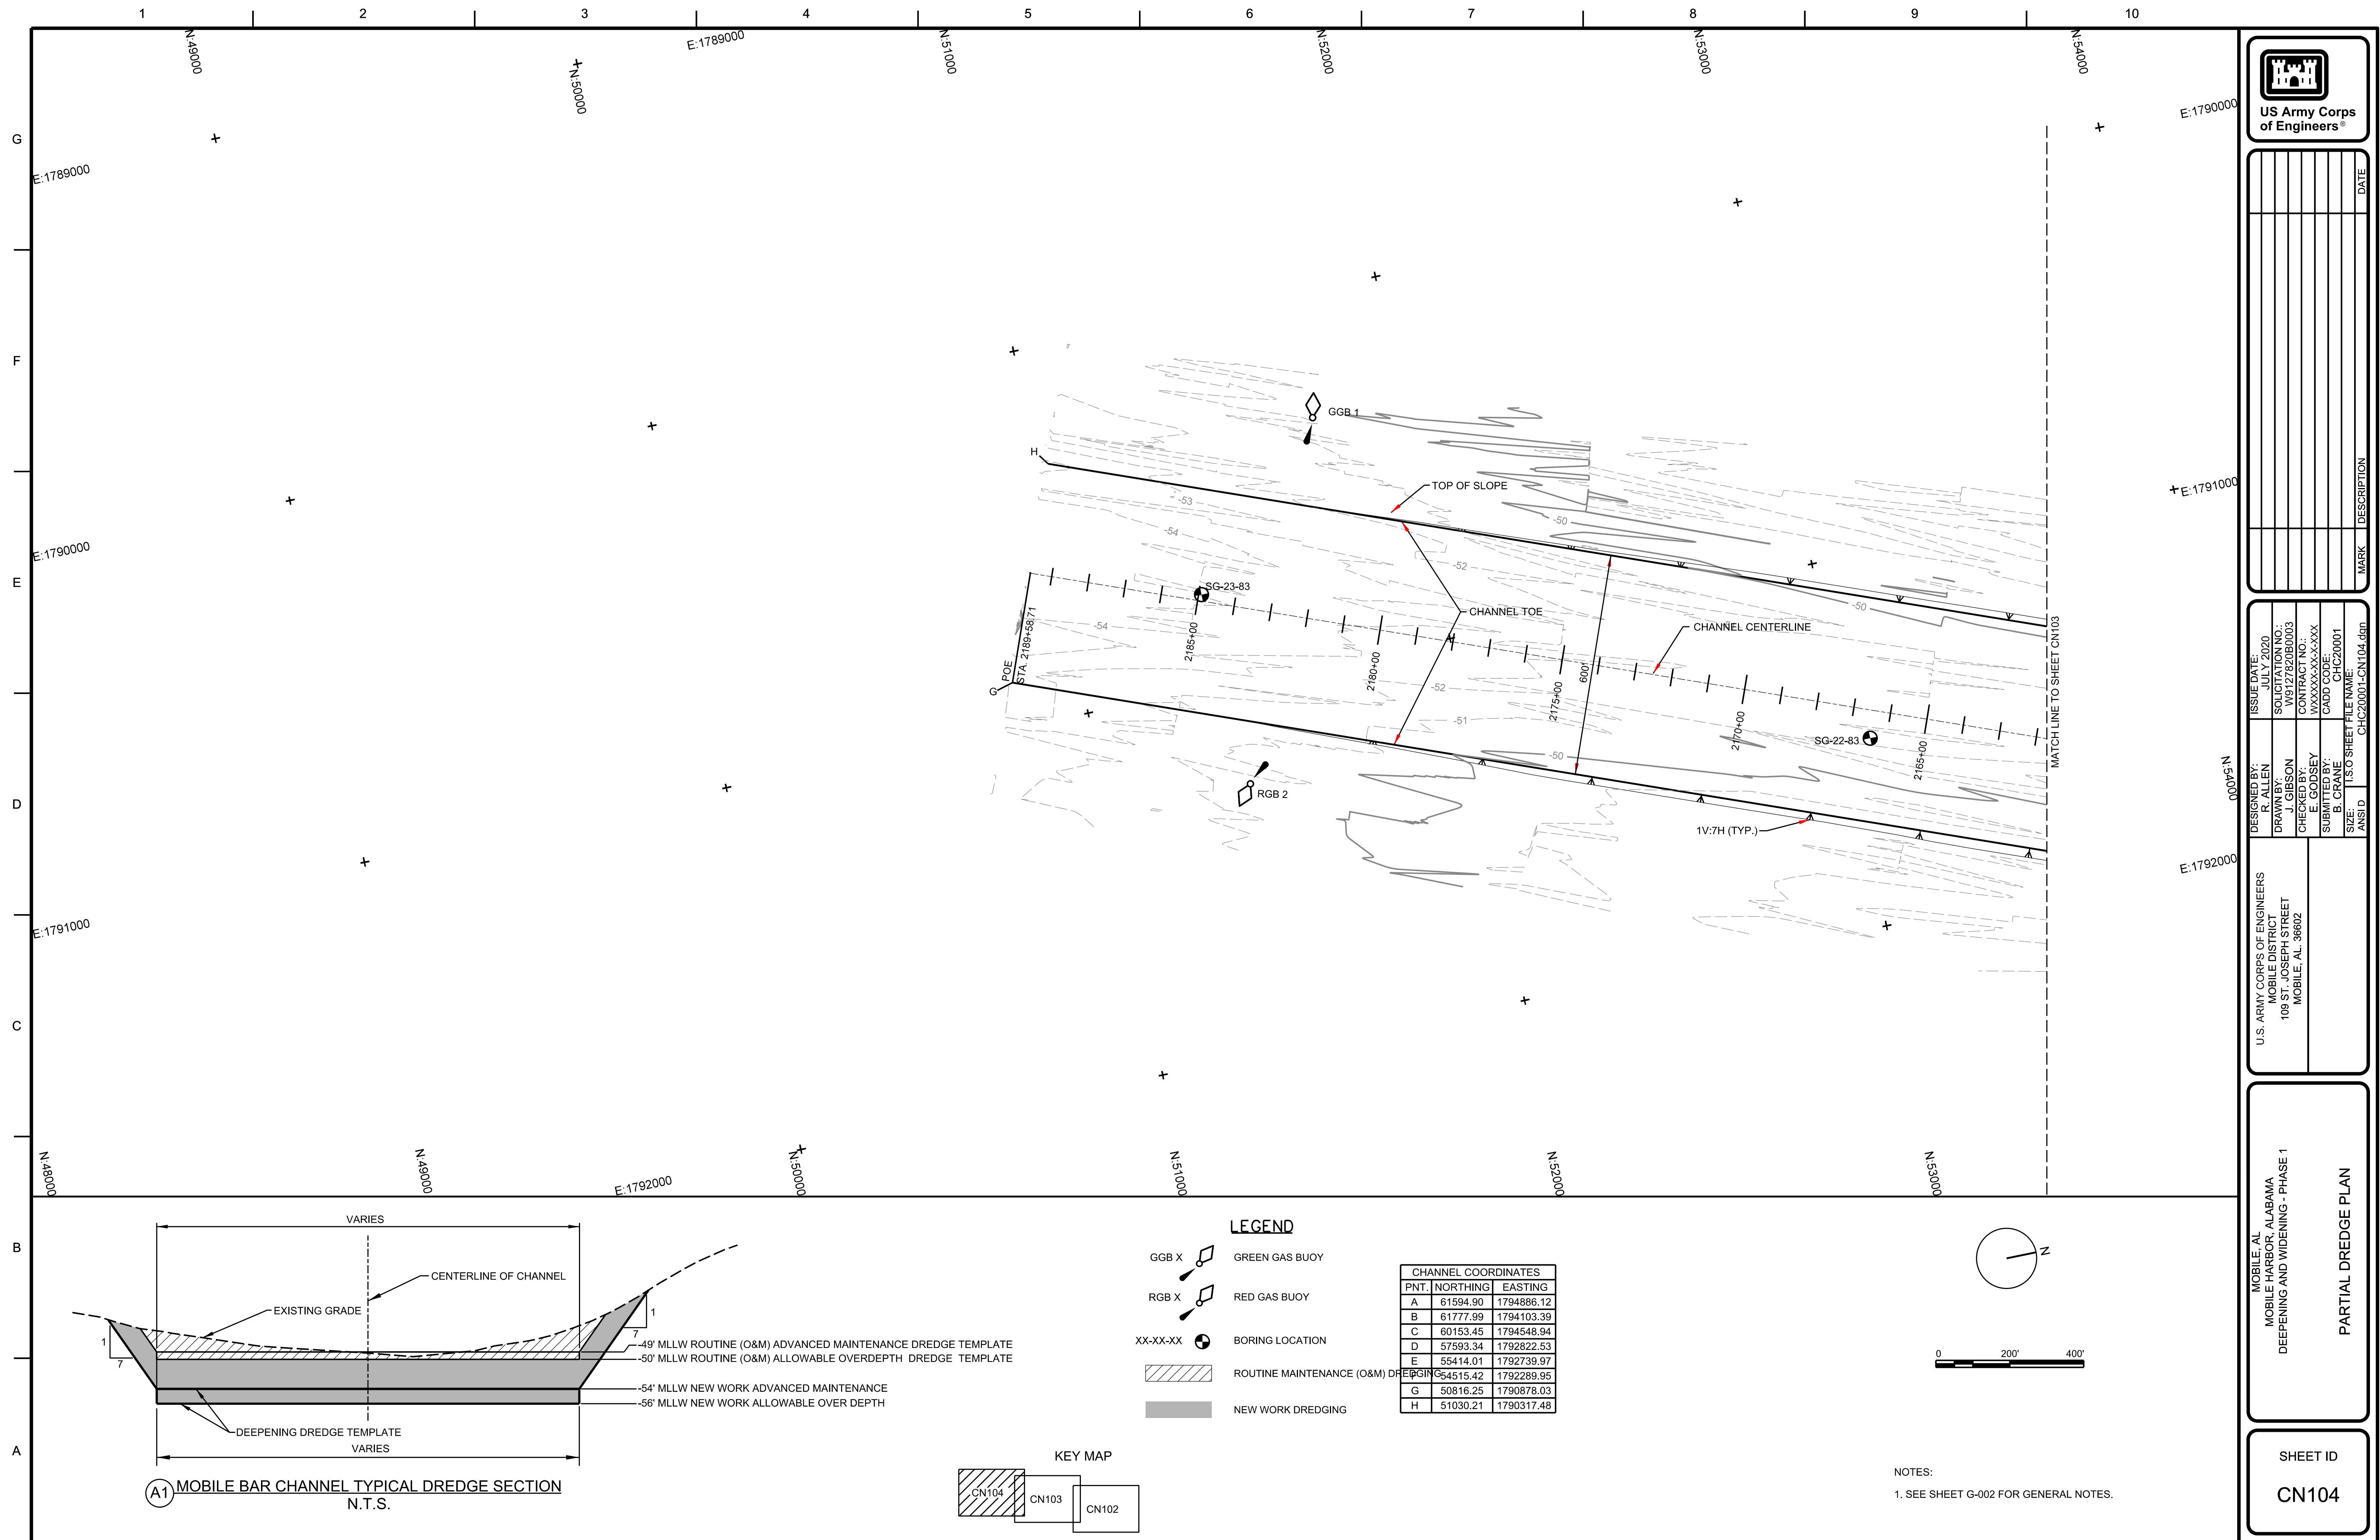

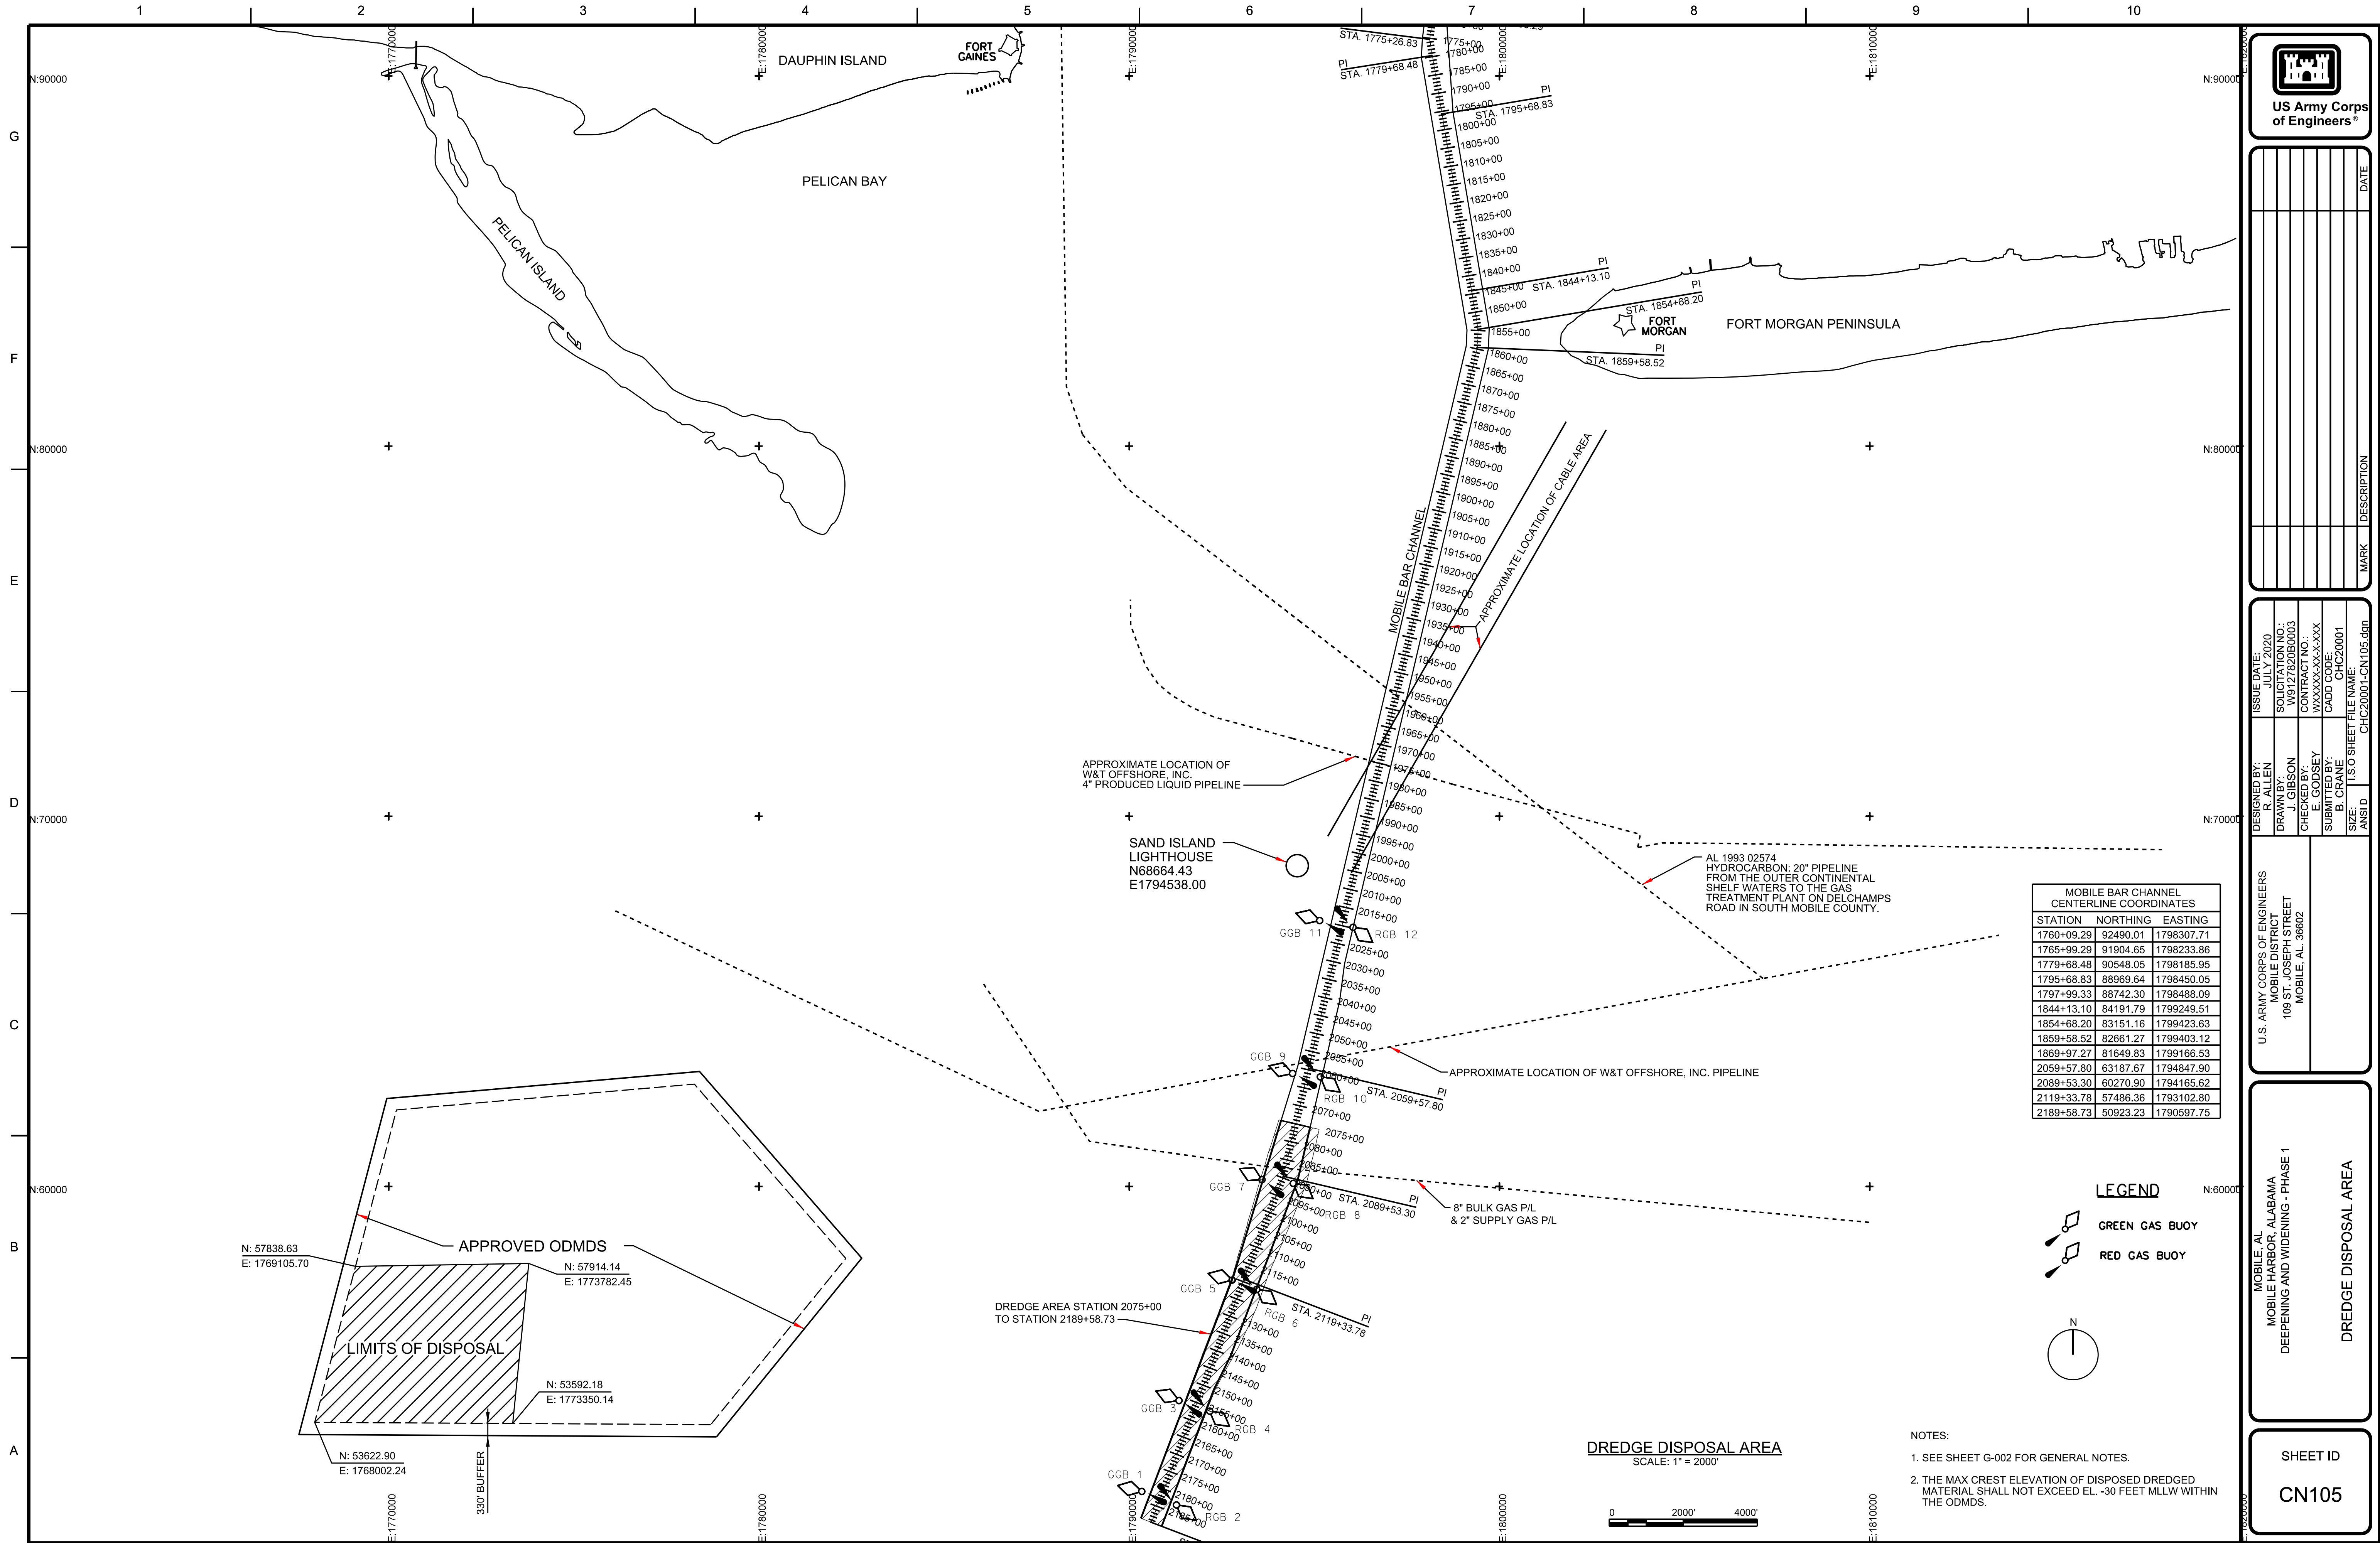

US Army Corps of Engineers®

ISSUE DATE		DATE	
DESIGNED BY:	R. ALLEN	ISSUE DATE:	JULY 2020
DRAWN BY:	W. J. JOHNSON	SHEET NO.:	105
CHECKED BY:	E. GODSEY	CONTRACT NO.:	WXXXXX-XX-XXX
SUBMITTED BY:	B. CRANE	CADD CODE:	CHC20001
SIZE:	ANSI D	ISO SHEET FILE NAME:	CHC20001-CN105.dgn
U.S. ARMY CORPS OF ENGINEERS		MARK	
MOBILE DISTRICT		DESCRIPTION	
108 ST. JOSEPH STREET			
MOBILE, AL. 36602			

MOBILE, AL.

MOBILE HARBOR, ALABAMA

DEEPENING AND WIDENING - PHASE 1

DREDGE DISPOSAL AREA


SHEET ID

CN105








MOBILE BAR CHANNEL CENTERLINE COORDINATES		
STATION	NORTHING	EASTING
1760+09.29	92490.01	1798307.71
1765+99.29	91904.65	1798233.86
1779+68.48	90548.05	1798185.95
1795+68.83	88969.64	1798450.05
1797+99.33	88742.30	1798488.09
1844+13.10	84191.79	1799249.51
1854+68.20	83151.16	1799423.63
1859+58.52	82661.27	1799403.12
1869+97.27	81649.83	1799166.53
2059+57.80	63187.67	1794847.90
2089+53.30	60270.90	1794165.62
2119+33.78	57486.36	1793102.80
2189+58.73	50923.23	1790597.75

LEGEND

- GREEN GAS BUOY
- RED GAS BUOY

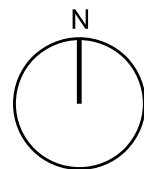

- NOTES:
- SEE SHEET G-002 FOR GENERAL NOTES.
 - THE MAX CREST ELEVATION OF DISPOSED DREDGED MATERIAL SHALL NOT EXCEED EL. -30 FEET MLLW WITHIN THE ODMDS.

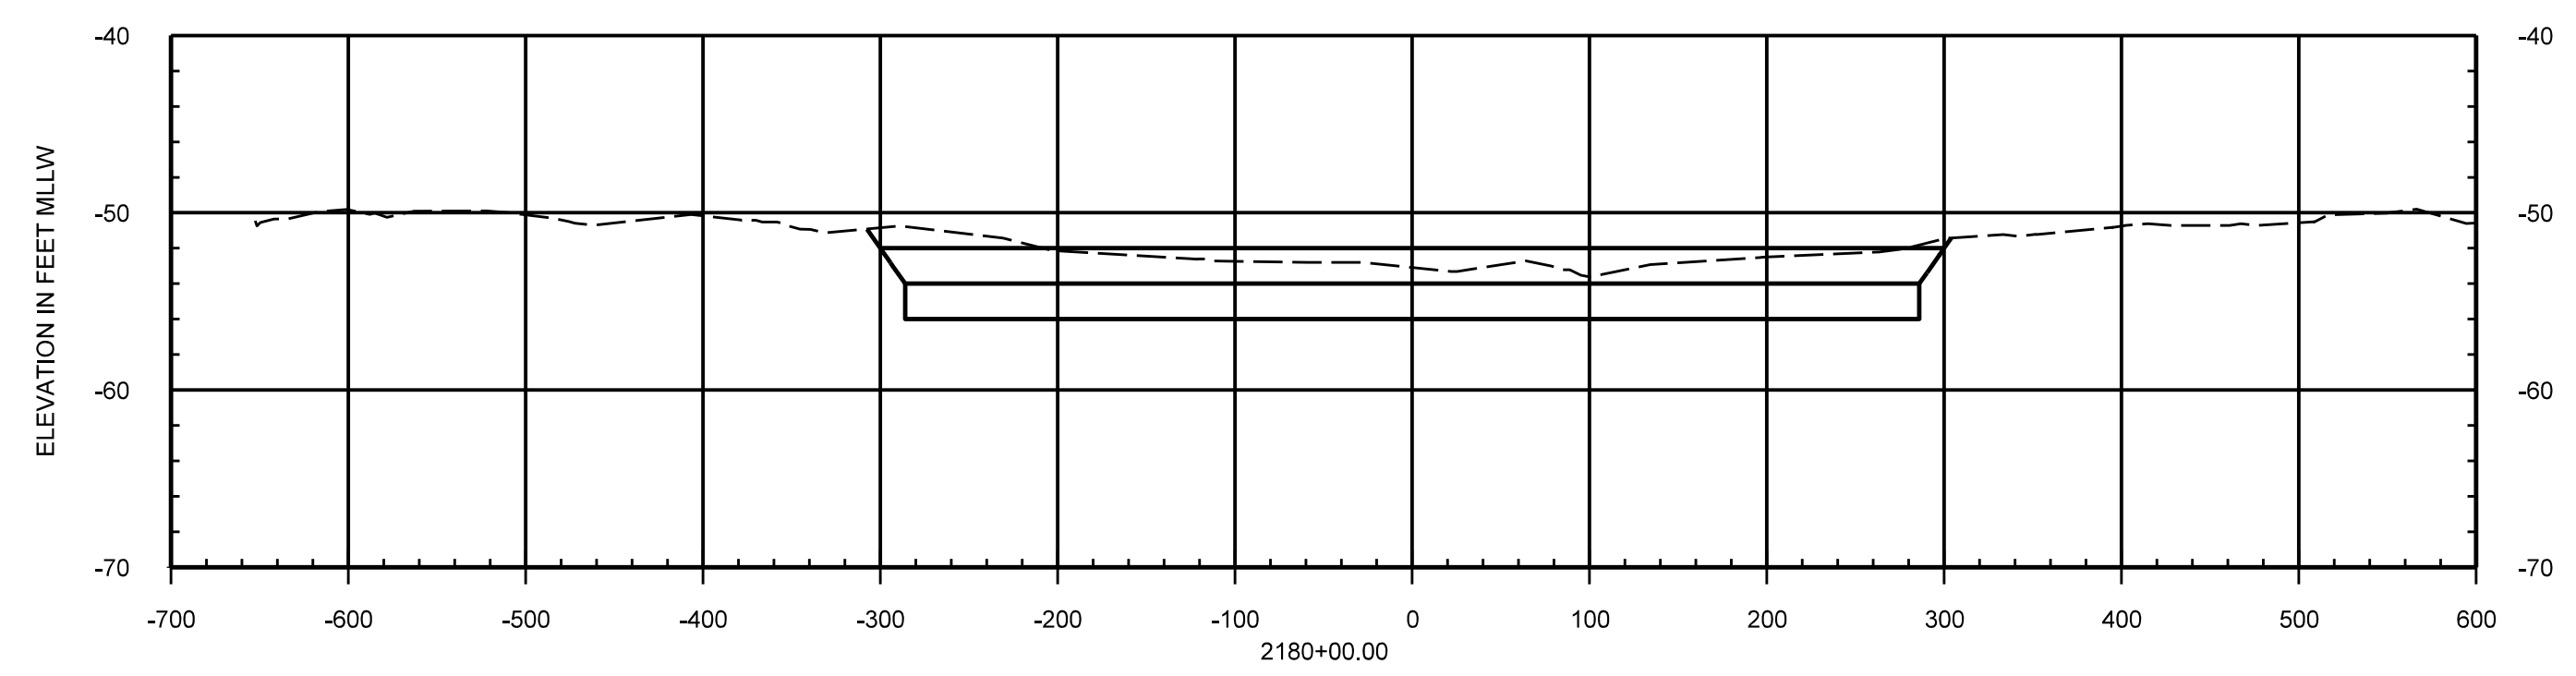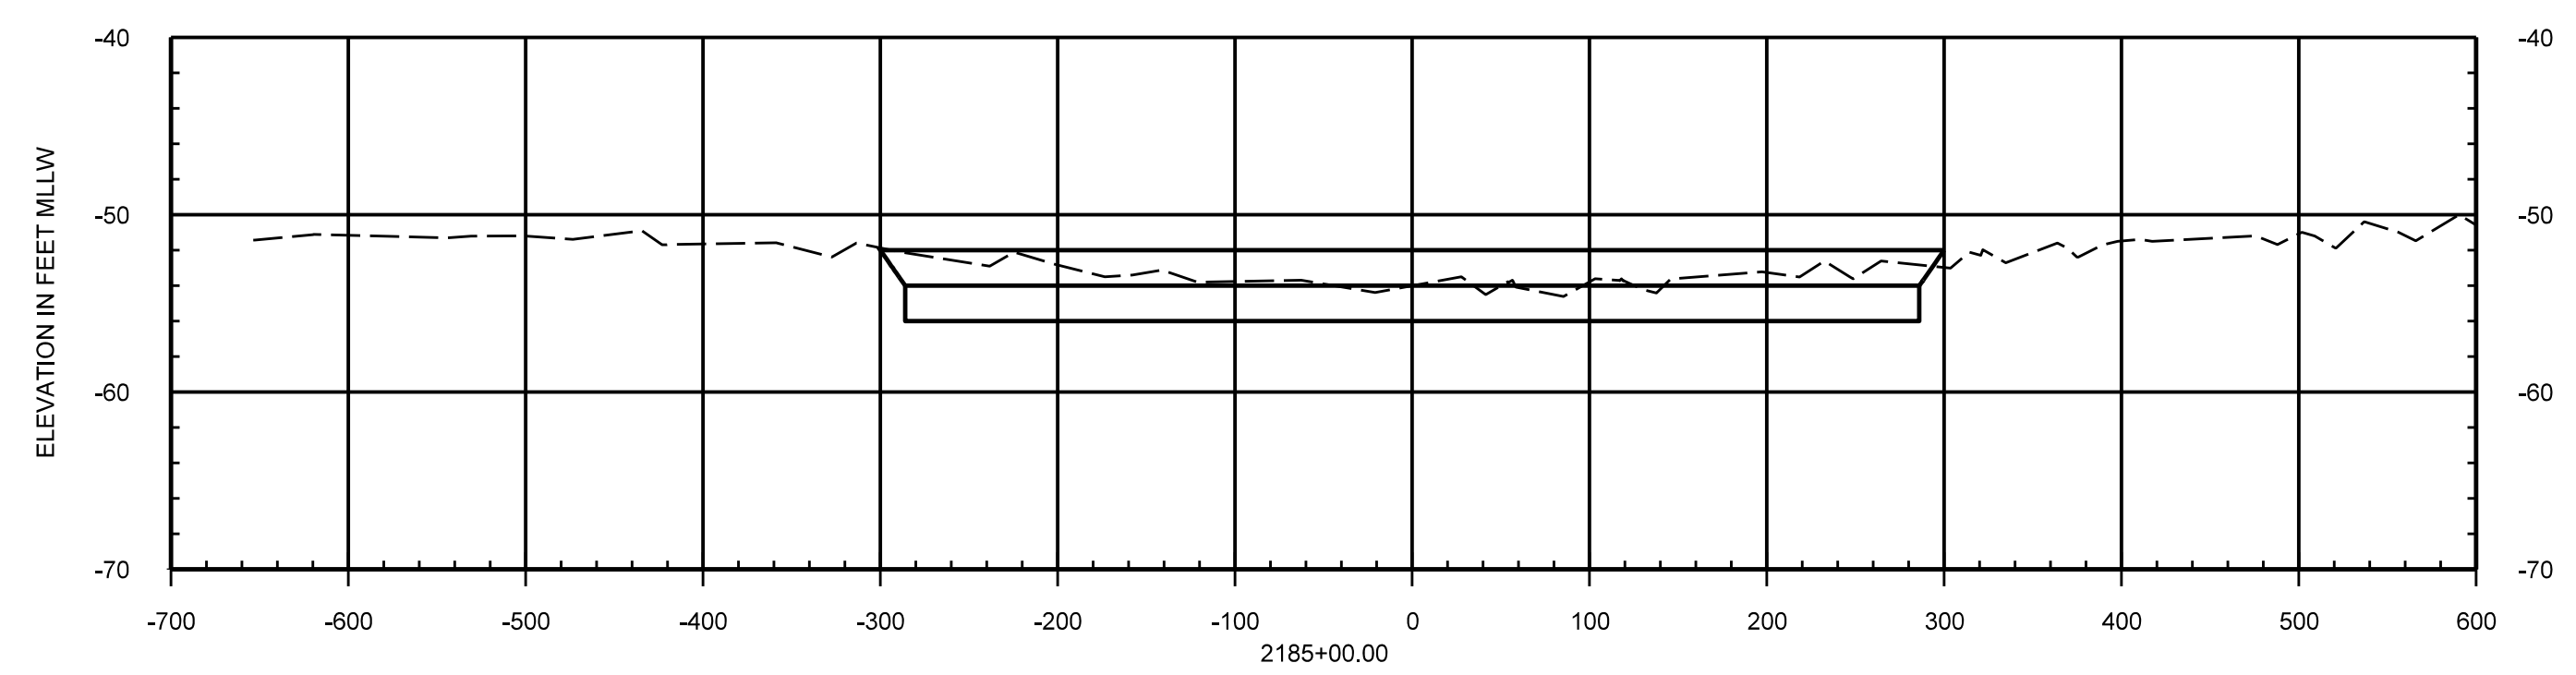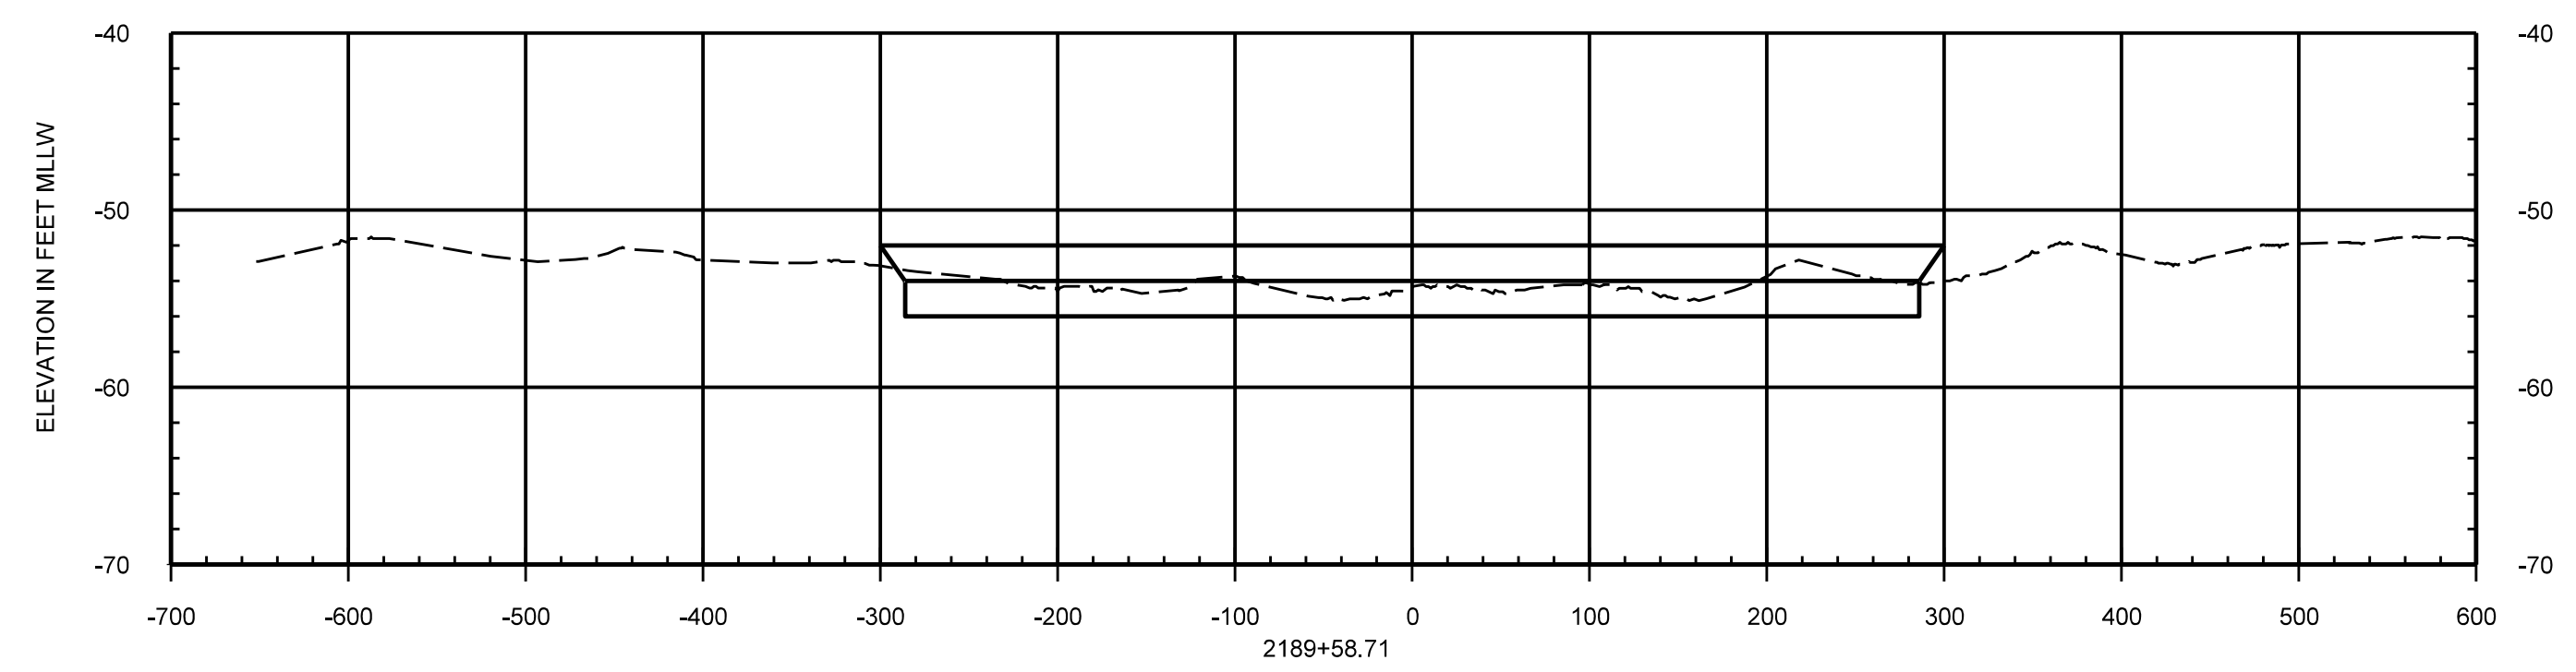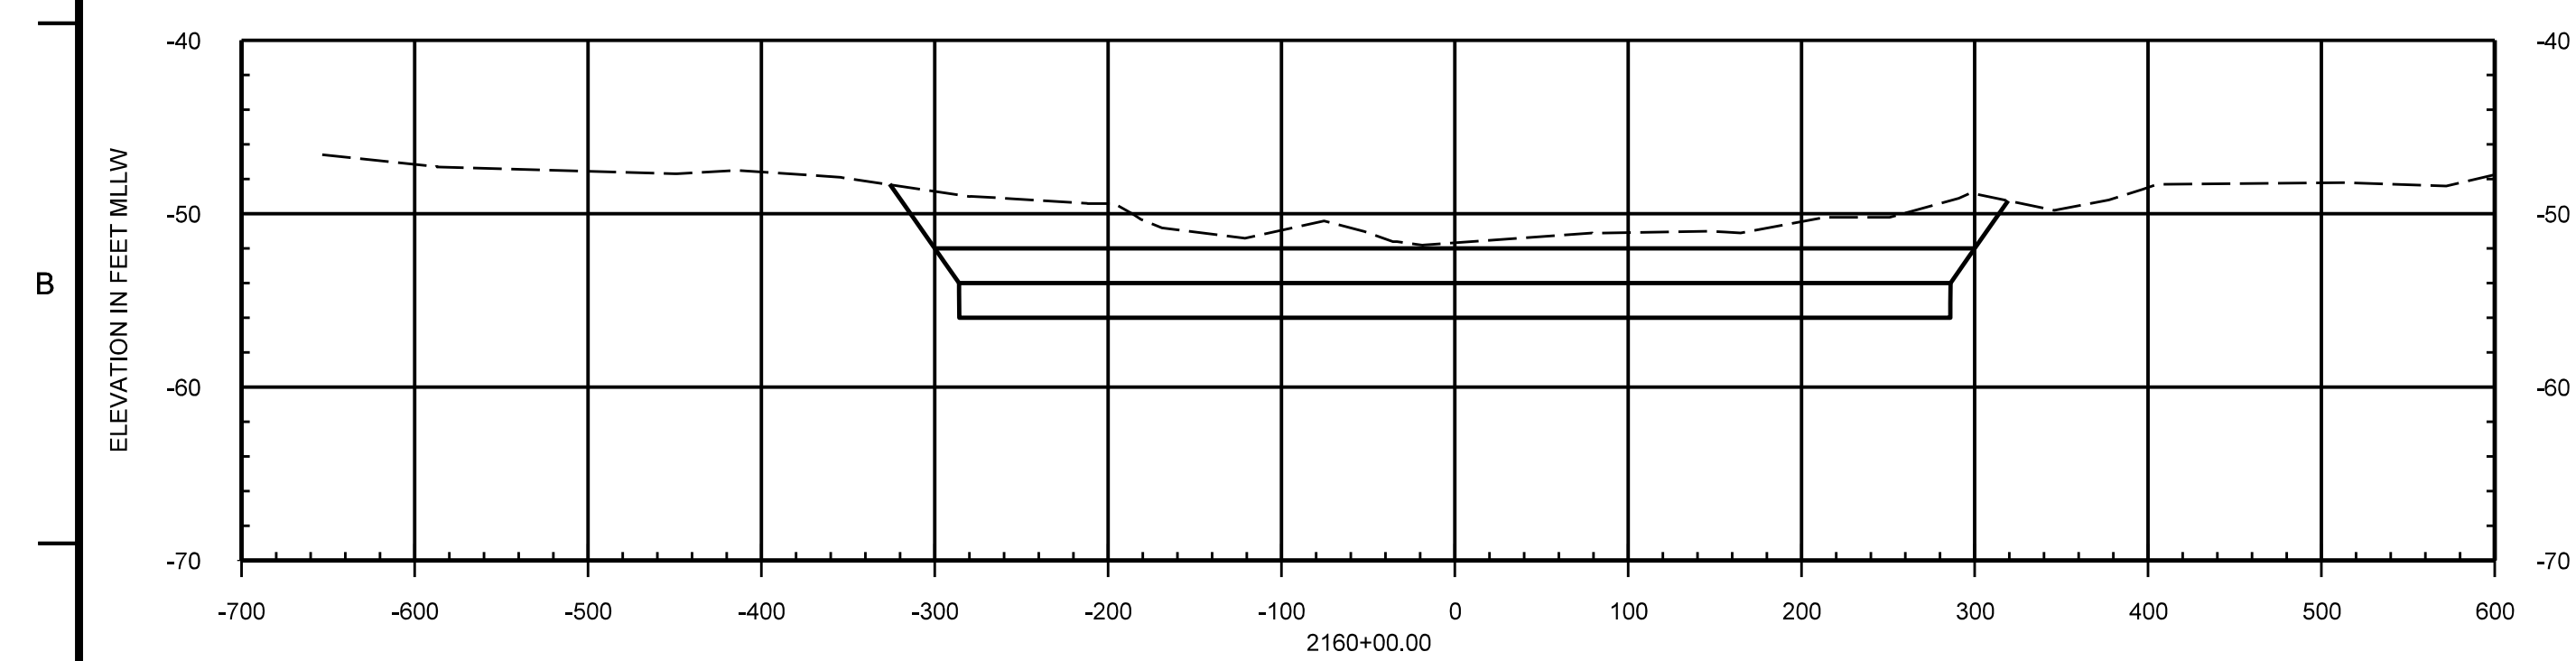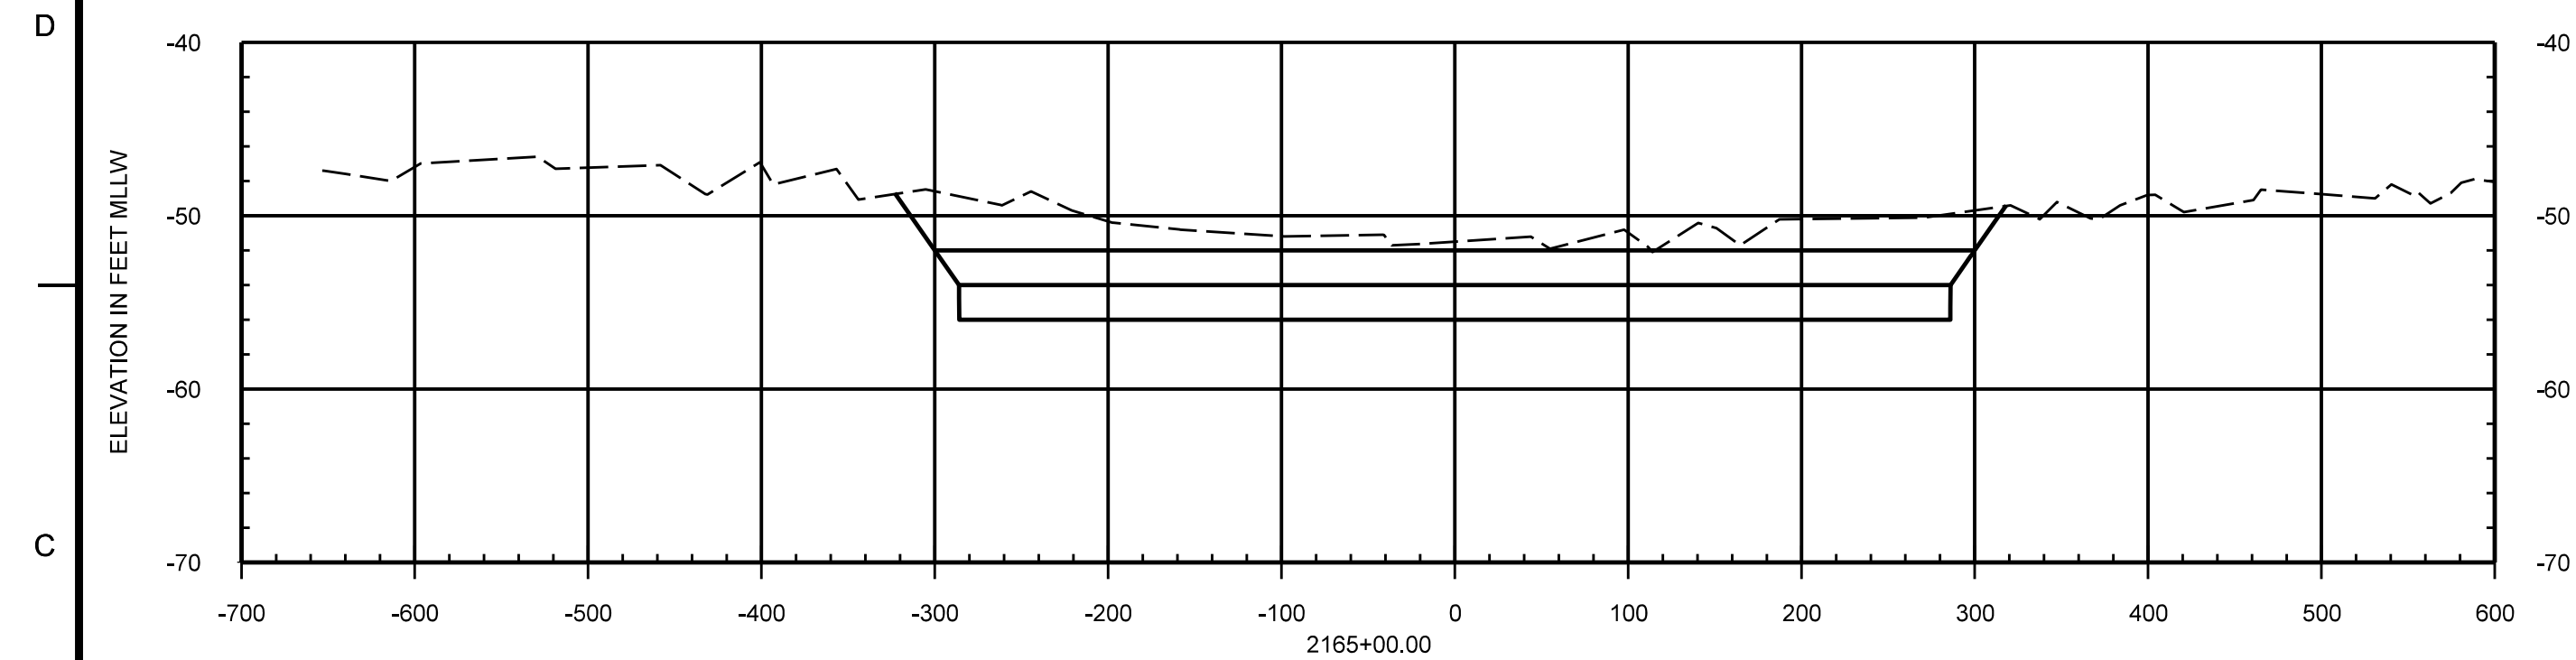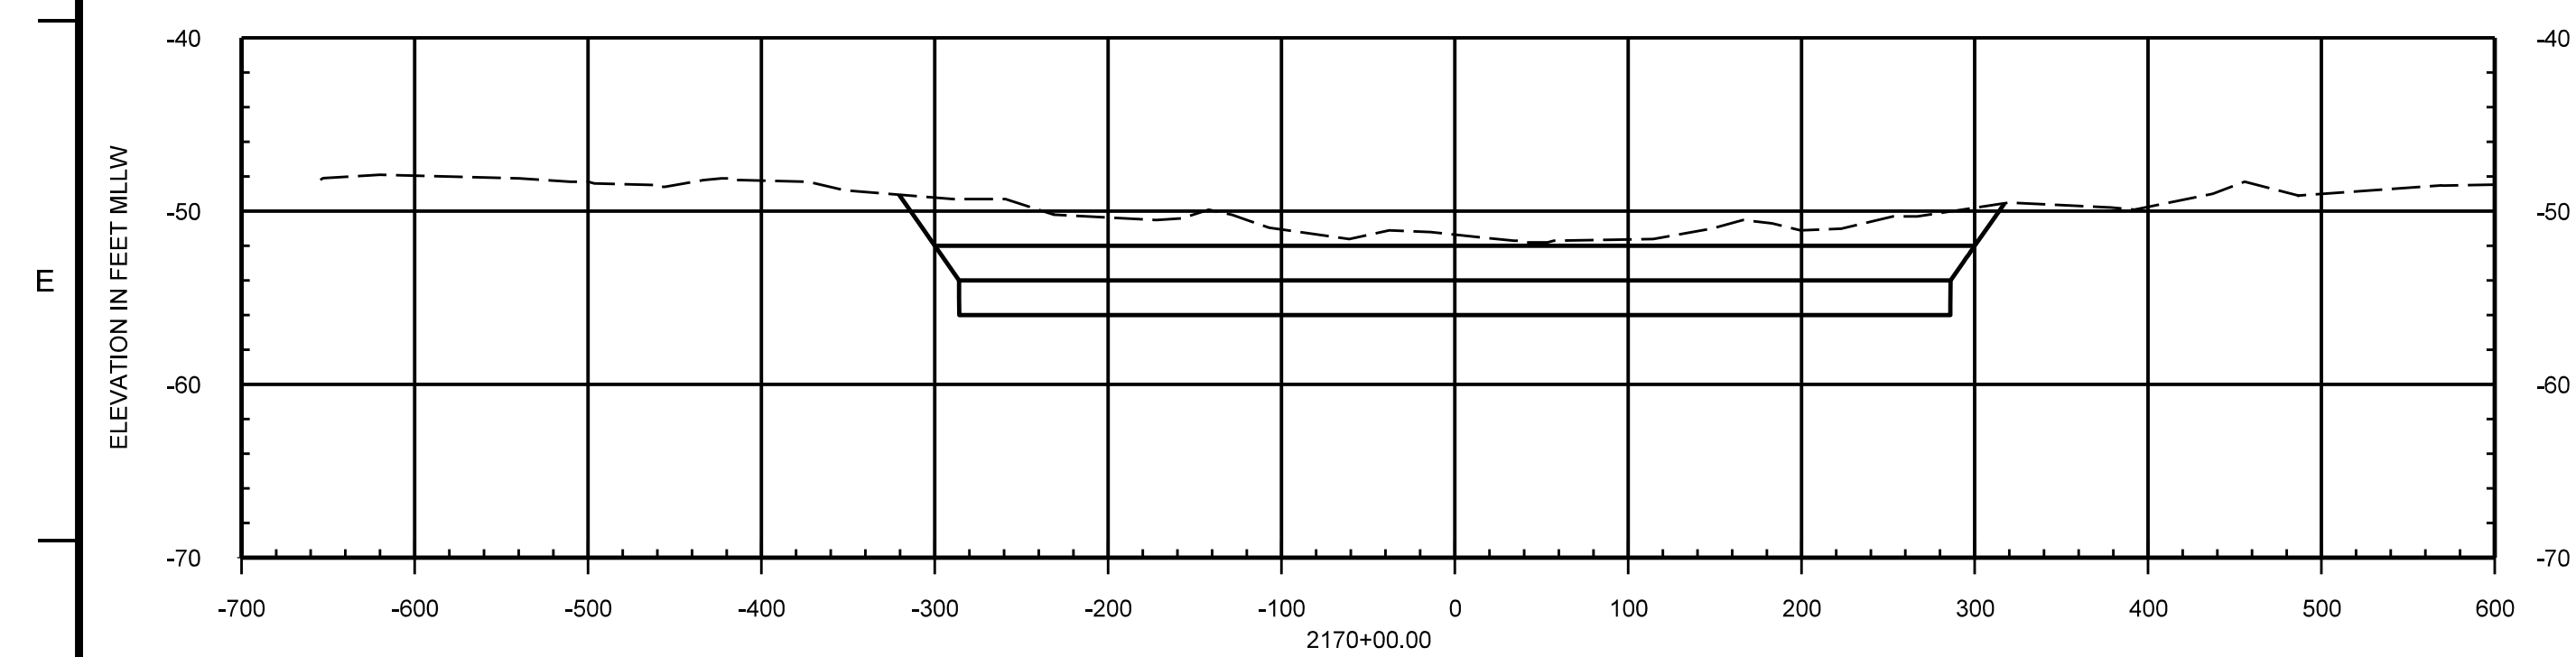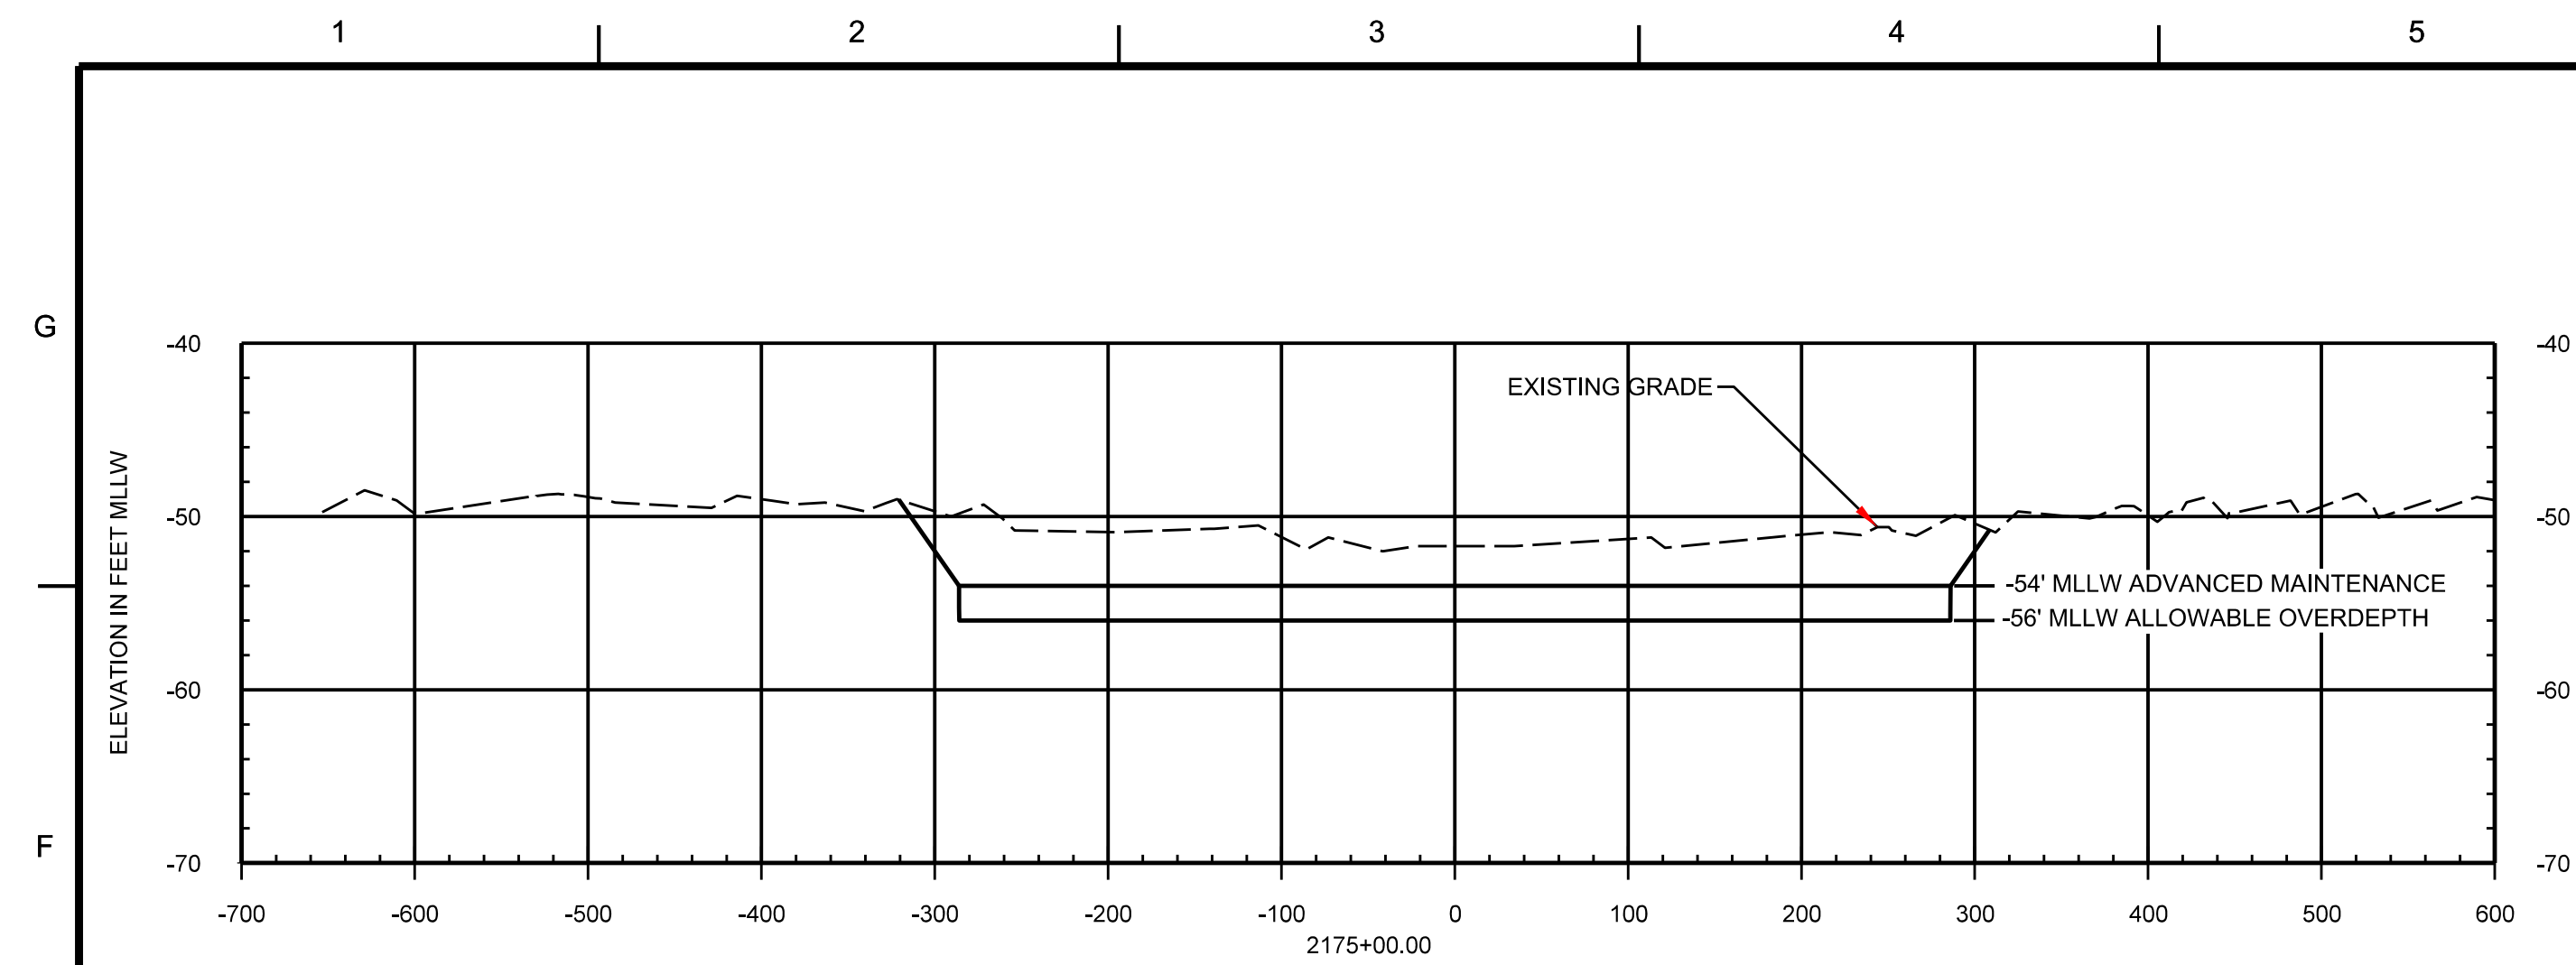

**S Army Corps
Engineers®**

[illegible]

109 S. ICEBERG STREET MOBILE, AL 36602	DRAWN BY: J. GIBSON CHECKED BY: E. GODSEY SUBMITTED BY: B. CHAMBERS CADD CODE: CHC20001	SOLICITATION NO.: W9127820B0003 CONTRACT NO.: W92XXXX-XX-XXXX TSD SHEET NAME: CHC20001-CN3904.dgn
---	--	--

DEEPENING AND WIDENING - PHASE 1

CROSS SECTIONS

SHEET ID
CN304