



REPLY TO
ATTENTION OF:

DEPARTMENT OF THE ARMY
U.S. ARMY CORPS OF ENGINEERS, MOBILE DISTRICT
600 VESTAVIA PARKWAY, SUITE 203
THE SHELBY BUILDING
VESTAVIA HILLS, AL 35216

January 10, 2024

North Branch
Regulatory Division

SUBJECT: Department of the Army File Number SAM-2023-00699-CMS, Stiefelmeyer Property, Cullman County, Alabama

[REDACTED]

Transmitted electronically to [REDACTED]

Dear [REDACTED]:

This is in response to your request, submitted on your behalf by your agent [REDACTED] with GTEC, LLC, for a Department of the Army (DA) Approved Jurisdictional Determination (AJD) on a 188-acre parcel in Cullman, Cullman County, Alabama. More specifically, the site is located in Section 33, Township 9 South, Range 3 West and is centered at Latitude 34.21371, Longitude -86.853171 as depicted on the attached figures.

Based on information obtained during our site visit on November 17, 2024, our review of the information and wetland determination data forms your agent furnished, and other desktop information available to our office, we have completed an AJD for the site. Attached is an AJD Memorandum for Record (MFR) that describes the features identified on the site that are and are not subject to the jurisdiction of the U.S. Army Corps of Engineers (USACE). Please be advised that this determination reflects current policy and regulation.

The features identified as SF-1, SF-2, SF-3, SF-4, SF-5, SF-6, SF-7, SF-8, SF-10, SF-11, and SF-12, as depicted on the attached exhibit entitled "Delineation Map", are waters of the United States and therefore are subject to DA jurisdiction. The feature identified as SF-9 is not a water of the United States and therefore is not subject to DA jurisdiction. The attached AJD MFR further describes these areas. Please be advised that this AJD MFR is based on current policy and regulation and is valid for a period of five (5) years from the date of this letter. If after the 5-year period this jurisdictional determination has not been specifically revalidated by the USACE, it shall automatically expire. If the information you have submitted, and on which the USACE has based its determination is later found to be in error, this decision may be revoked.

Your delineation site was reviewed pursuant to Section 404 of the Clean Water Act. Section 404 of the Clean Water Act requires that a DA permit be obtained for the placement or discharge of dredged and/or fill material into waters of the U.S., including streams and wetlands, prior to conducting the work (33 U.S.C. 1344). For regulatory purposes, the USACE defines wetlands as those areas that are inundated or saturated by surface or groundwater at a frequency and duration sufficient to support, and under normal circumstances do support, a prevalence of vegetation typically adapted for life in saturated soil conditions. Please be advised that land clearing operations involving removal of vegetation with mechanized equipment such as front-end loaders, backhoes, or bulldozers with sheer blades, rakes, or discs; windrowing vegetation; land leveling; or other soil disturbance in areas subject to USACE jurisdiction are considered a discharge of dredged and/or fill material under our permitting jurisdiction. If future work proposed at this site includes a discharge or placement of dredged and/or fill material into waters of the U.S., a DA permit is required prior to initiating work.

This letter contains an AJD MFR. If you object to this determination, you may request an administrative appeal under USACE regulations at 33 CFR Part 331. Attached you will find a Notification of Administrative Appeal (NAP) Options and Process and Request for Appeal (RFA) form. If you request to appeal this determination, you must submit a completed RFA for to the [REDACTED]

In order for an RFA to be accepted, the USACE must determine that it is complete, that it meets the criteria for appeal under 33 CFR Part 331.5, and that it has been received by the Division Office within 60 days of the date of the NAP. It is not necessary to submit an RFA form to the Division Office if you do not object to the determination in this letter.

The statements contained herein do not convey any property rights, or any exclusive privileges and do not authorize any injury to property, nor shall it be construed as excusing you from compliance with other Federal, State, or local statutes, ordinances, or regulations that may affect proposed work at this site.

The delineation included herein has been conducted to identify the location and extent of the aquatic resources for purposes of the Clean Water Act for the particular site identified in this request. This delineation may not be valid for the Wetland Conservation Provisions of the Food Security Act of 1985, as amended. If you or your tenant are USDA program participants, or anticipate participation in USDA programs, you should discuss the applicability of an NRCS Certified Wetland Determination with the local USDA service center, prior to starting work.

If you intend to sell property that is part of a project that requires DA authorization, it may be subject to the Interstate Land Sales Full Disclosure Act. The Property Report, required by Housing and Urban Development Regulation, must state whether or not a

permit for the development has been applied for, issued, or denied by the USACE (Part 320.3(h) of Title 33 of the Code of Federal Regulations).

An electronic copy of this letter is being provided to your agent, [REDACTED] with GTEC, LLC at [REDACTED].

We appreciate your cooperation with the Corps of Engineers' Regulatory Program. Please refer to file number **SAM-2023-00699-CMS** in all future correspondence regarding this project or if you have any questions concerning this determination.

Please contact me by telephone at [REDACTED] [REDACTED] should you have any questions. For additional information about our Regulatory Program, visit our web site at <http://www.sam.usace.army.mil/Missions/Regulatory.aspx>. Please take a moment to complete our customer satisfaction survey located under the menu header on the right side of the webpage. Your responses are appreciated and will allow us to improve our services.

Sincerely,

Courtney Shea

Digitally signed by Courtney
Shea
Date: 2024.01.10 06:55:04
-06'00'

Courtney Shea
Team Leader

Attachments


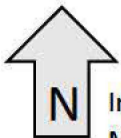


Image obtained from USGS 7.5 Minute Topographic Map, Cullman, AL Quadrangle, 2020.

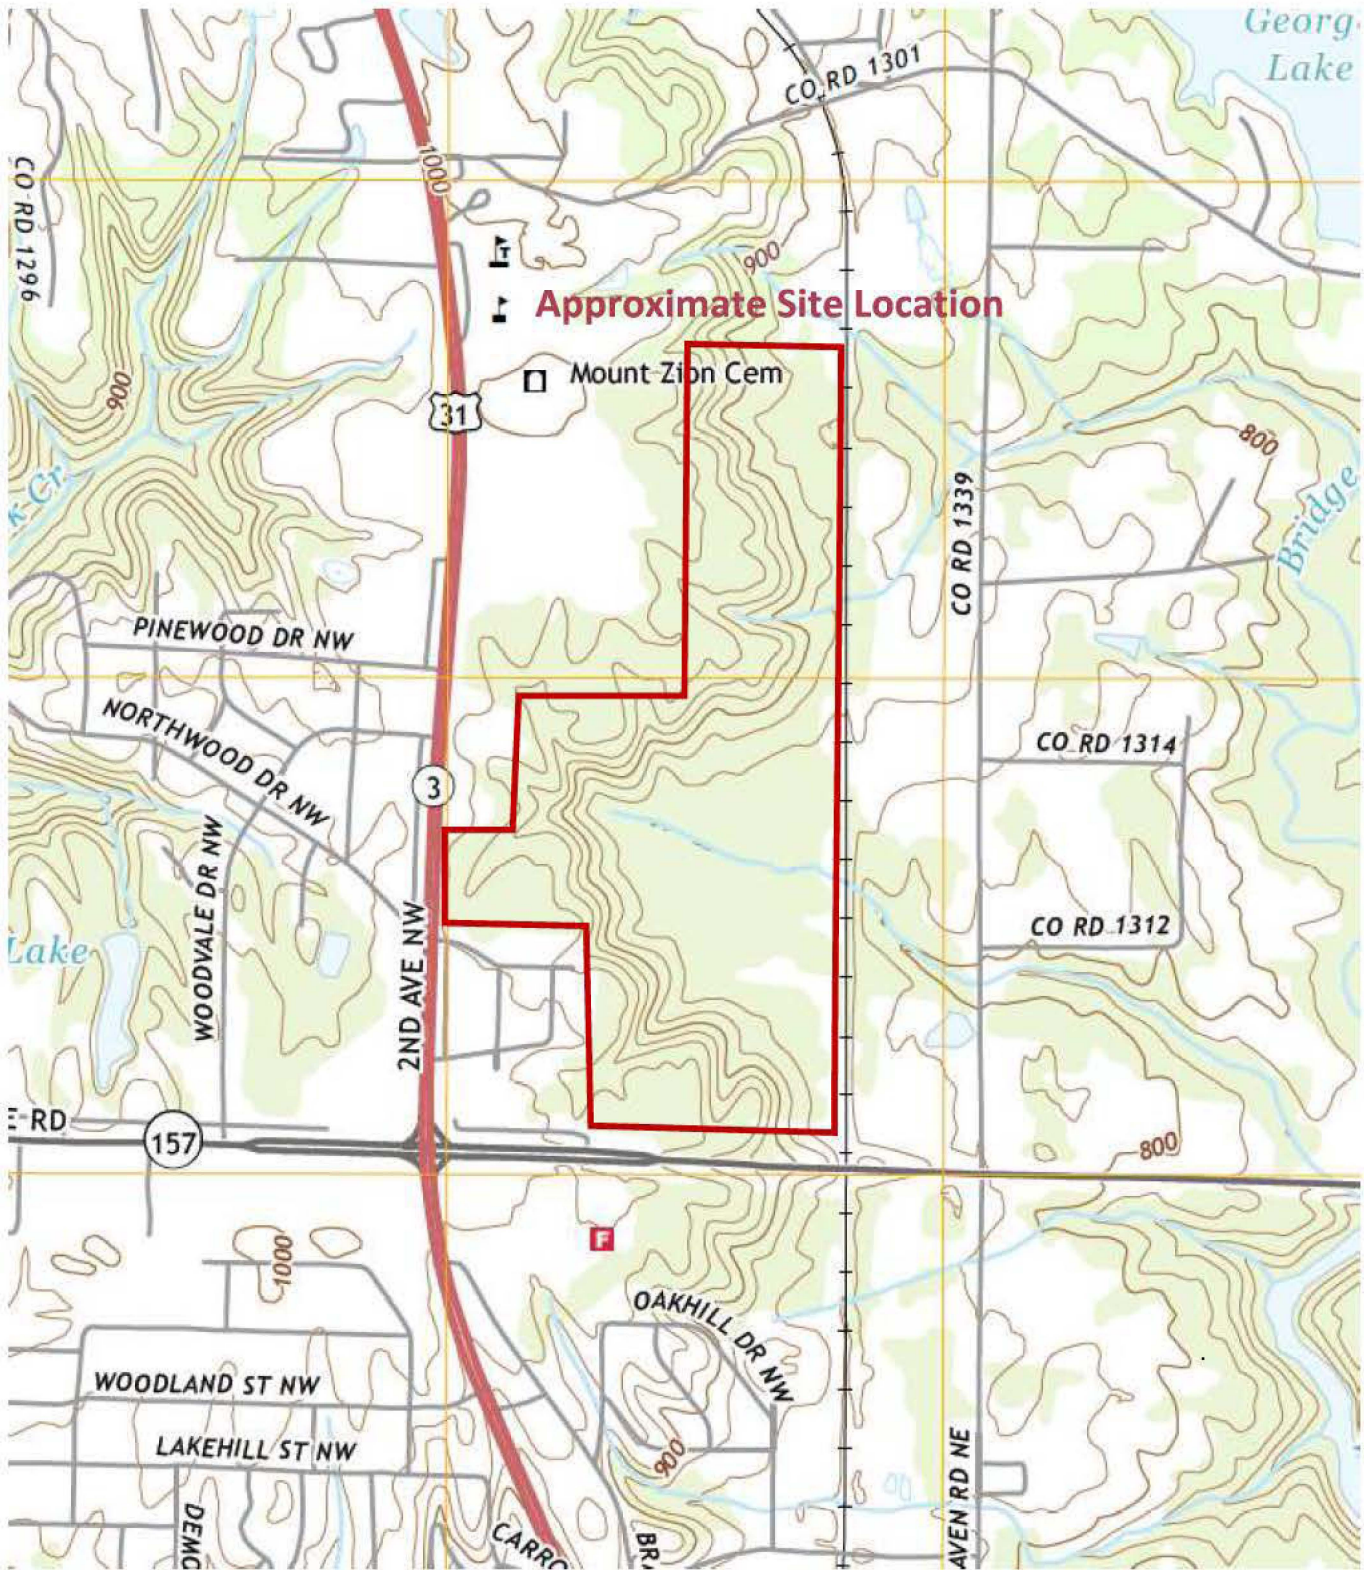

4890 University Square, Ste 2
 Huntsville, AL 35816
 P. 256.541.0165
 www.GTECcorp.com

Site Location Map

SCALE: N.T.S.

Project Name: Stiefelmeyer Property
Drawn By: RH
Location: Cullman, Alabama
Date: 06-20-2023
Drawing No. 0643-1


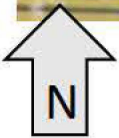


Image from Google Earth.

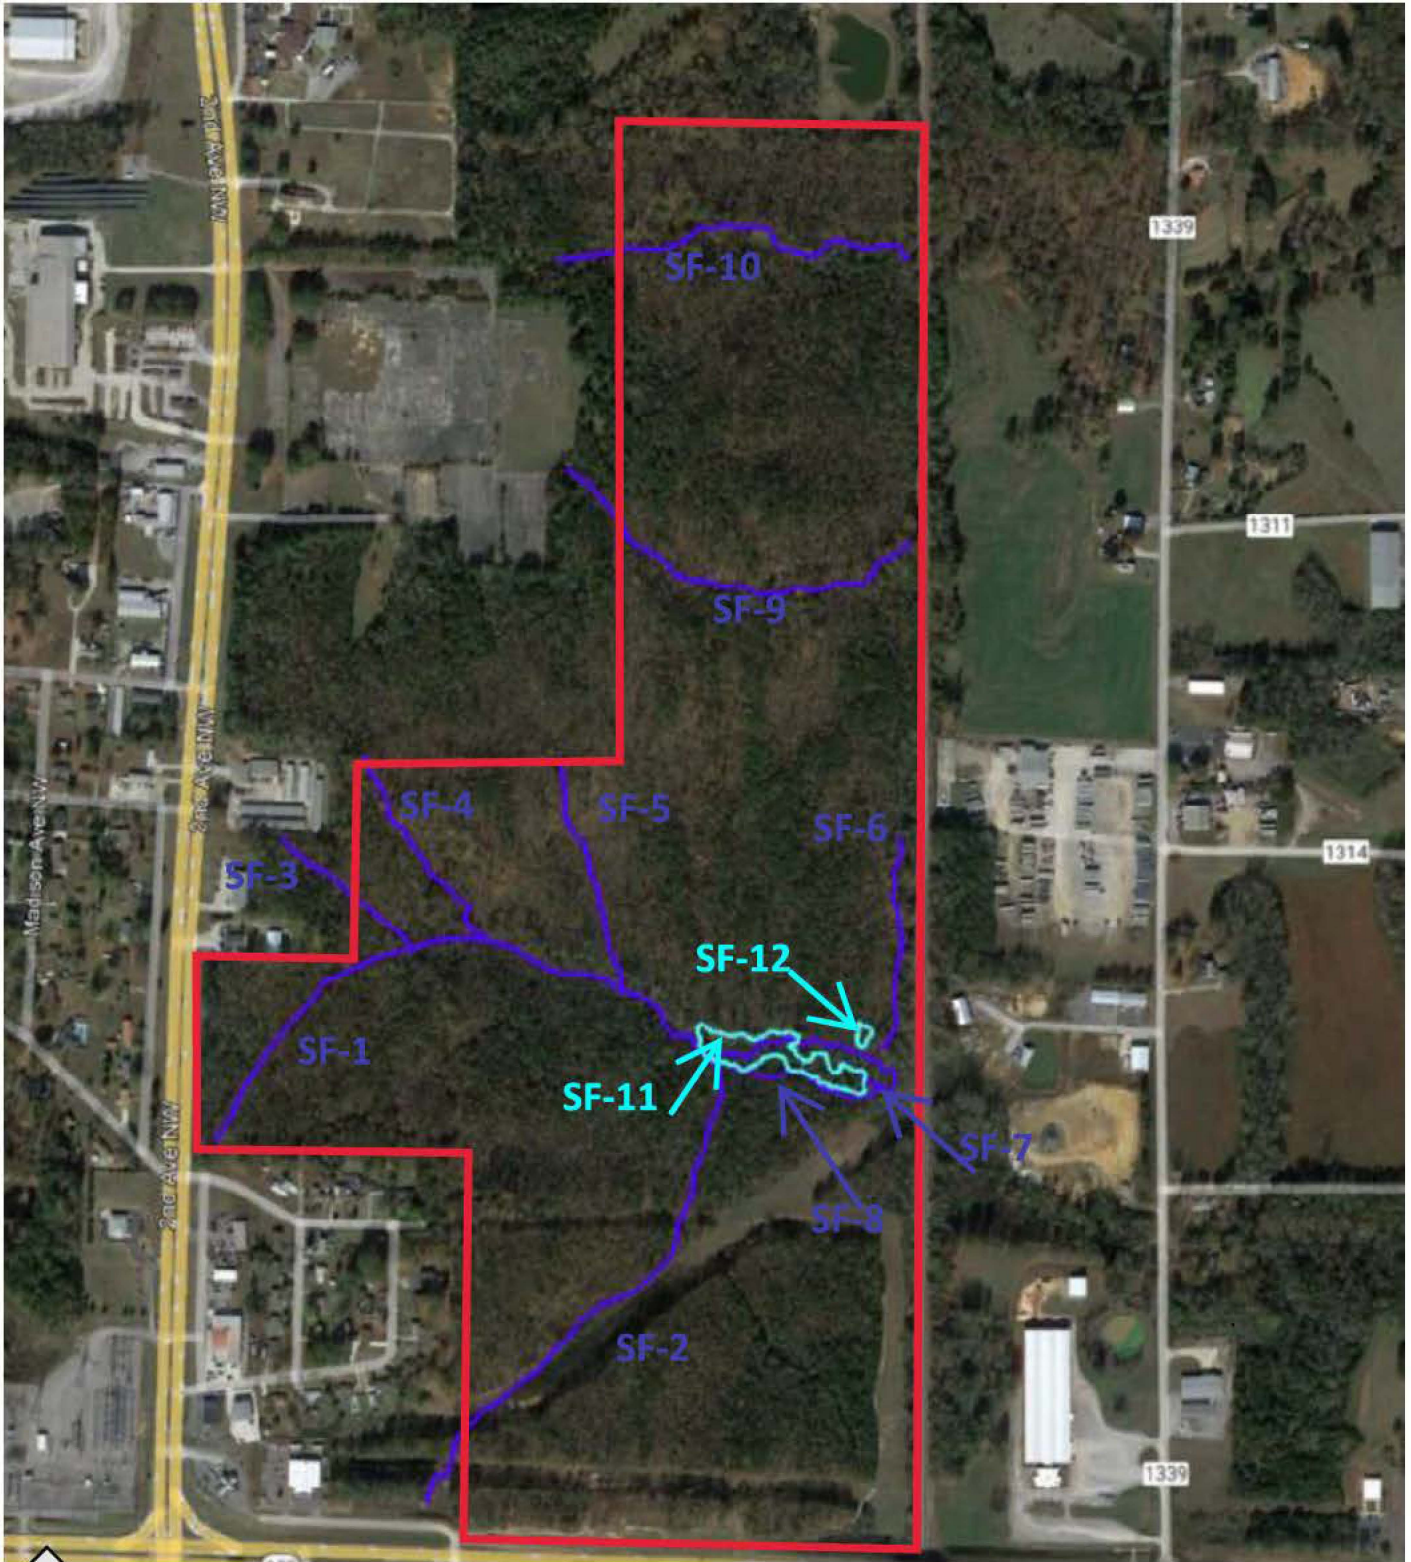

4890 University Square, Ste 2
 Huntsville, AL 35816
 P. 256.541.0165
 www.GTECcorp.com

Delineation Map

SCALE: N.T.S.

Drawn By: RH

Location: Cullman, Alabama

Date: 06-20-2023

Drawing No. 0643-5