



REPLY TO  
ATTENTION OF:

DEPARTMENT OF THE ARMY  
U.S. ARMY ENGINEER DISTRICT, MOBILE  
CORPS OF ENGINEERS  
P.O. BOX 2288  
MOBILE, ALABAMA 36628-0001

CESAM-RD-IN  
PUBLIC NOTICE NO. SAM-2007-01718-ARW

DEC 03 2007

JOINT PUBLIC NOTICE  
U.S. ARMY CORPS OF ENGINEERS  
AND  
STATE OF ALABAMA  
DEPARTMENT OF ENVIRONMENTAL MANAGEMENT

PROPOSED FILL FOR BANK STABILIZATION  
IN ELMORE COUNTY, ALABAMA

TO WHOM IT MAY CONCERN:

The Mobile District has received an application for a Department of the Army permit pursuant to Section 404 of the Clean Water Act (33 U.S.C. 1344). Please communicate this information to all interested parties.

**APPLICANT:** Creek Indian Enterprises  
Attn: Mr. Tim Martin  
3022 Highway 21  
Atmore, Alabama 36502

**AGENT:** Jeffcoat Engineers and Surveyors  
Attn: Mr. O, Guthrie Jeffcoat, Jr.  
928 South Hull Street  
Montgomery, Al 36104

**WATERWAY:** Coosa River; Section 24, Township 18 North, Range 18 East, Wetumpka, Alabama (Latitude 32°31'39" North, Longitude 86°12'40" West).

**WORK PROPOSED:** The applicant requests authorization for the placement of 2,888 cubic yards of rip rap along 260 linear feet of the east bank of the Coosa River and extending approximately 29 feet into the Coosa River associated with bank stabilization. The applicant previously installed a sheet pile wall outside the 125 MSL contour line of the Coosa River. Monitoring of the sheet pile wall from January 2007 to September 2007 indicates movement in the wall and further stabilization measures are necessary to counter the wall movement.

**CESAM-RD-IN**  
**PUBLIC NOTICE NO. SAM-2007-01718-ARW**

The applicant is presently preparing their application for certification from the State of Alabama in accordance with Section 401(a) (1) of the Clean Water Act, and upon completion of the required advertising, a determination relative to certification will be made.

This public notice is being distributed to all known interested persons in order to assist in developing facts on which a decision by the U.S. Army Corps of Engineers (Corps) can be based. For accuracy and completeness of the record, all data in support of or in opposition to the proposed work should be submitted in writing setting forth sufficient detail to furnish a clear understanding of the reasons for support or opposition. The decision whether to issue a permit will be based on an evaluation of the probable impact, including cumulative impacts, of the proposed activity on the public interest. That decision will reflect the national concern for both protection and utilization of important resources. The benefit which reasonably may be expected to accrue from the proposal must be balanced against its reasonably foreseeable detriments. All factors which may be relevant to the proposal will be considered, including the cumulative effects thereof; among those are conservation, economics, aesthetics, general environmental concerns, wetlands, cultural values, fish and wildlife values, flood hazards, flood plain values, land use, navigation, shoreline erosion and accretion, recreation, water supply and conservation, water quality, energy needs, safety, food production, and in general, the needs and welfare of the people.

The Corps is soliciting comments from the public; Federal, State, and local agencies and officials; Indian Tribes; and other interested parties in order to consider and evaluate the impacts of this proposed activity. Any comments received will be considered by the Corps to determine whether to issue, modify, condition or deny a permit for this proposal. To make this decision, comments are used to assess impacts on endangered species, historic properties, water quality, general environmental effects, and the other public interest factors listed above. Comments are used in the preparation of an Environmental Assessment and/or an Environmental Impact Statement pursuant to the National Environmental Policy Act. Comments are also used to determine the need for a public hearing and the overall public interest of the proposed activity.

**CESAM-RD-IN**  
**PUBLIC NOTICE NO. SAM-2007-01718-ARW**

Any person may request, in writing, within the comment period specified in this notice, that a public hearing be held to consider this application. Requests for public hearings shall state with particularity, the reasons for holding a public hearing.

Evaluation of the probable impacts involving discharges of dredged or fill material into waters of the United States will include the application of the Section 404(b)(1) guidelines established by the Administrator of the U.S. Environmental Protection Agency.

The National Register of Historic Places will be consulted for properties listed in or eligible for the National Register which would be affected by the proposed work. This review will constitute the full extent of cultural resources investigations unless comment to this notice is received documenting that significant sites or properties exist which may be affected by this work, or that adequately documents that a potential exists for the location of significant sites or properties within the project area. Copies of this notice are being sent to the State Historic Preservation Officer and the U.S. Department of the Interior, National Park Service, Division of Archeological Services.

A preliminary review of this application and the U.S. Department of the Interior List of Endangered and Threatened Wildlife and Plants indicate that the proposed activity will not affect listed endangered or threatened species, or their critical habitat.

Any correspondence concerning this Public Notice should refer to Public Notice Number **SAM-2007-01718-ARW** and should be directed to the U.S. Army Corps of Engineers, Mobile District, Montgomery Field Office, 75 TechnaCenter Drive, Room 207, Montgomery, Alabama 36117, with a copy to the Alabama Department of Environmental Management, Post Office Box 301463, Montgomery, Alabama 36130-1463 in time to be received not later than 30 days from the date of this notice.


If you have any questions concerning this publication, you may contact the Project Manager via e-mail at [andrea.r.wade@usace.army.mil](mailto:andrea.r.wade@usace.army.mil) or telephone number (334) 213-0157. Please refer to the above Public Notice number.

CESAM-RD-IN  
PUBLIC NOTICE NO. SAM-2007-01718-ARW

For additional information about the Mobile District's Regulatory Program, please visit our web site at [www.sam.usace.army.mil/RD/reg](http://www.sam.usace.army.mil/RD/reg). Please take a moment to complete our customer satisfaction survey while you're there. Your responses are appreciated and will allow us to improve our services.

MOBILE DISTRICT  
U.S. Army Corps of Engineers

Enclosures

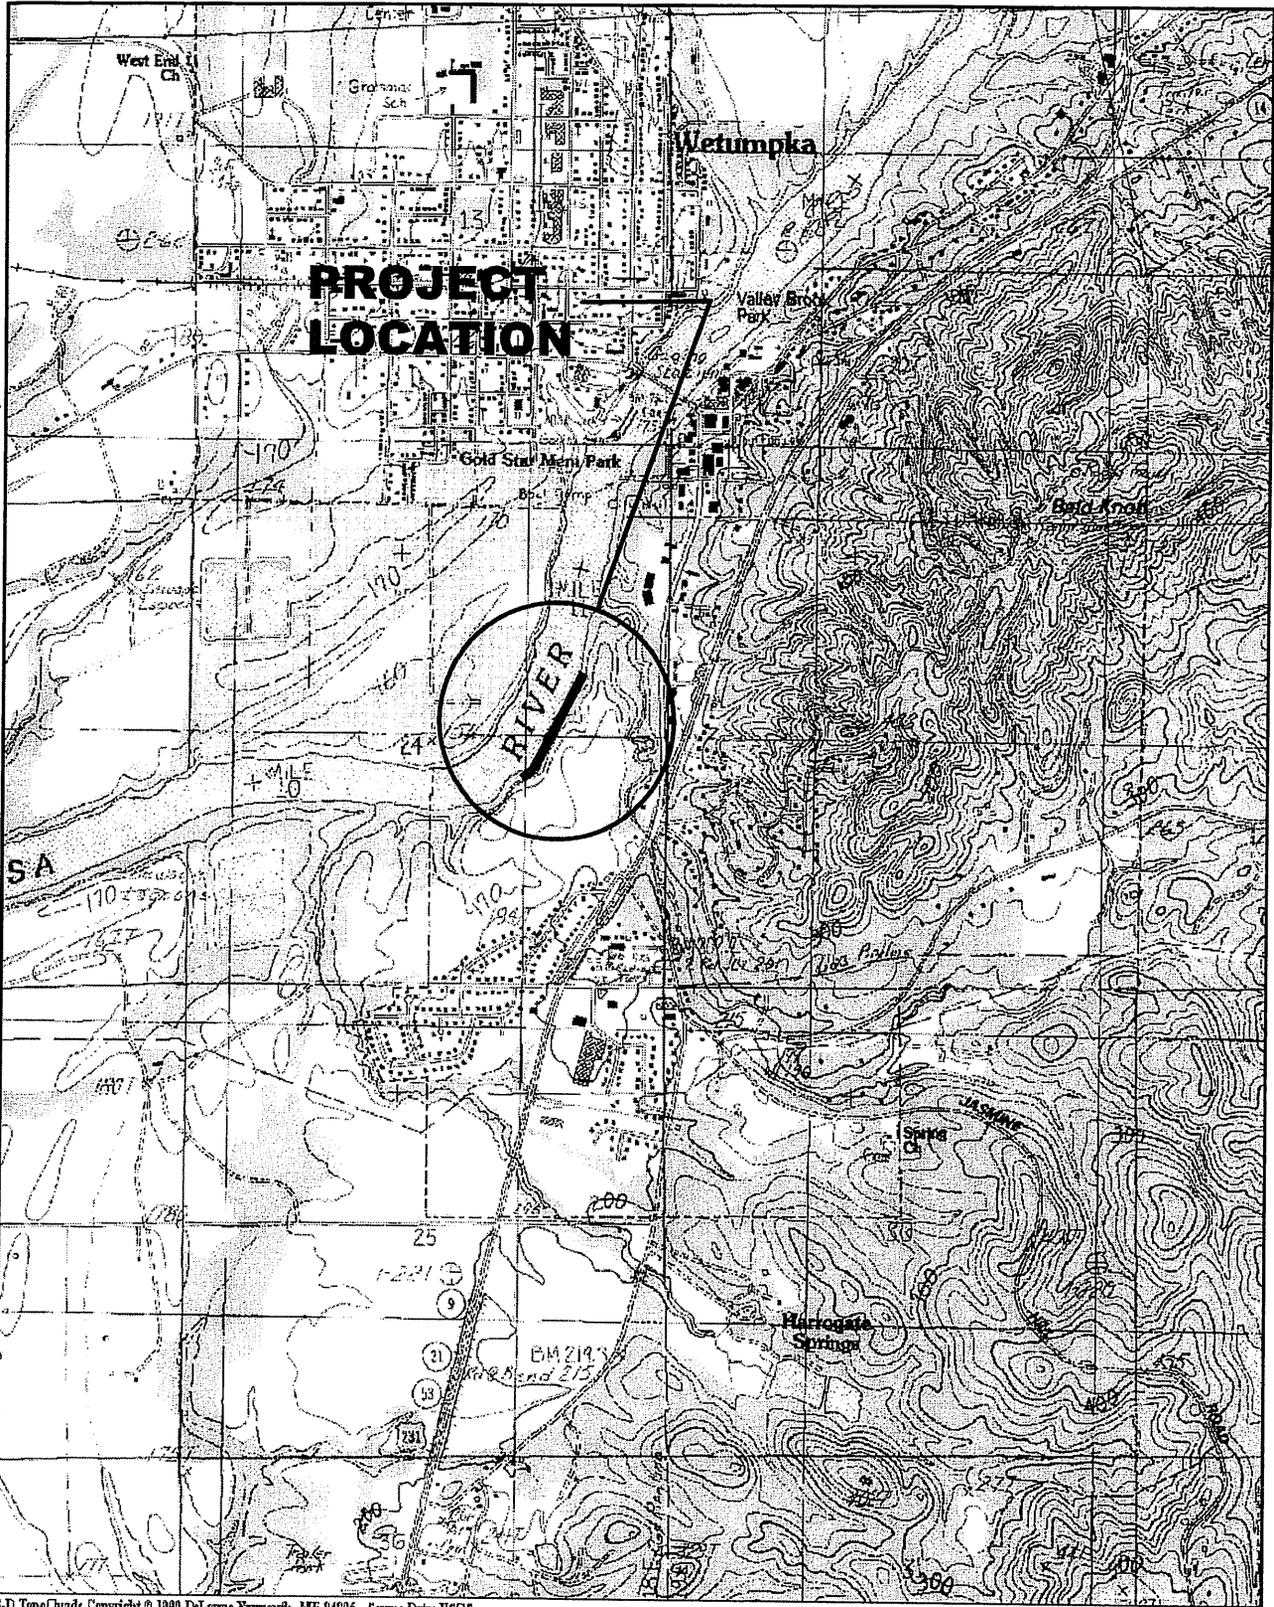

© 1999 DeLorme Yarmouth, ME 04096 Source Data: USGS | 643 ft Scale: 1 : 22,400 Detail: 13-0 Datum: WGS84

SCALE: 1" = 2000'  
**VICINITY MAP FOR RIVERSIDE ENTERTAINMENT CENTER**  
**SECTION 24, T-18-N, R-18-E**  
**ELMORE COUNTY, ALABAMA**  
**(WETUMPKA QUADRANGLE)**

**COOSA RIVER**

FLOW

NORMAL POOL = 125 MSL

100 YR. FLOOD ELEVATION = 173 MSL



PROPOSED RIPRAP PLACEMENT

EXISTING SHEET PILE WALL

EMERGENCY SLOPE PROJECT (PREVIOUSLY COMPLETED)

PROPOSED CASINO/HOTEL


EXISTING GABION WALL

PREVIOUSLY DEMOLISHED OFFICE BUILDING

EXISTING APARTMENTS


OFFICE

PROPOSED HOTEL F.F. ELEV. 168.5  
FUTURE ENTRANCE

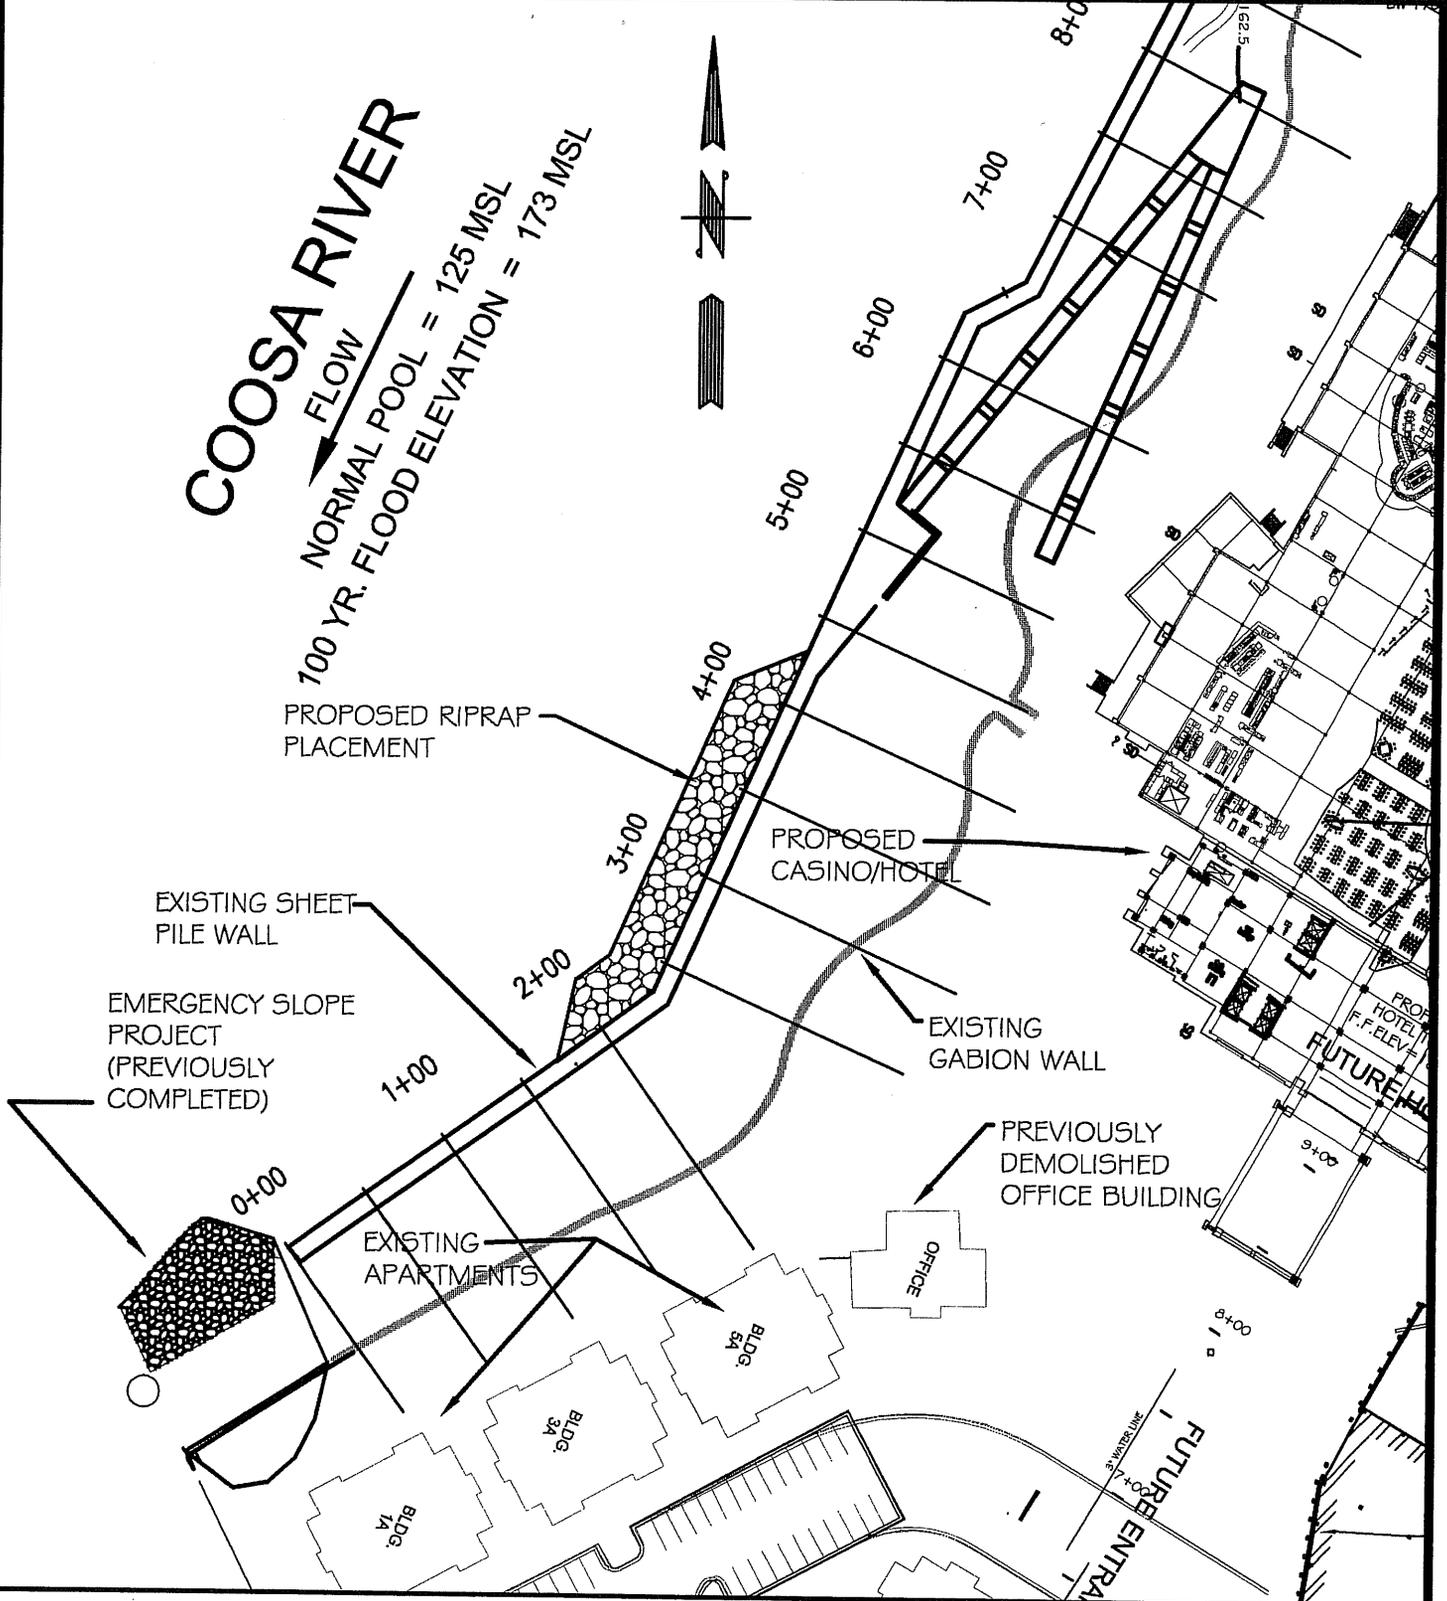

SCALE: 1"=100'

**PROPOSED RIPRAP PLACEMENT PROJECT  
WIND CREEK WETUMPKA  
SECTION 24, T-18-N, R-18-E, ELMORE COUNTY, ALABAMA  
(WETUMPKA QUADRANGLE)**

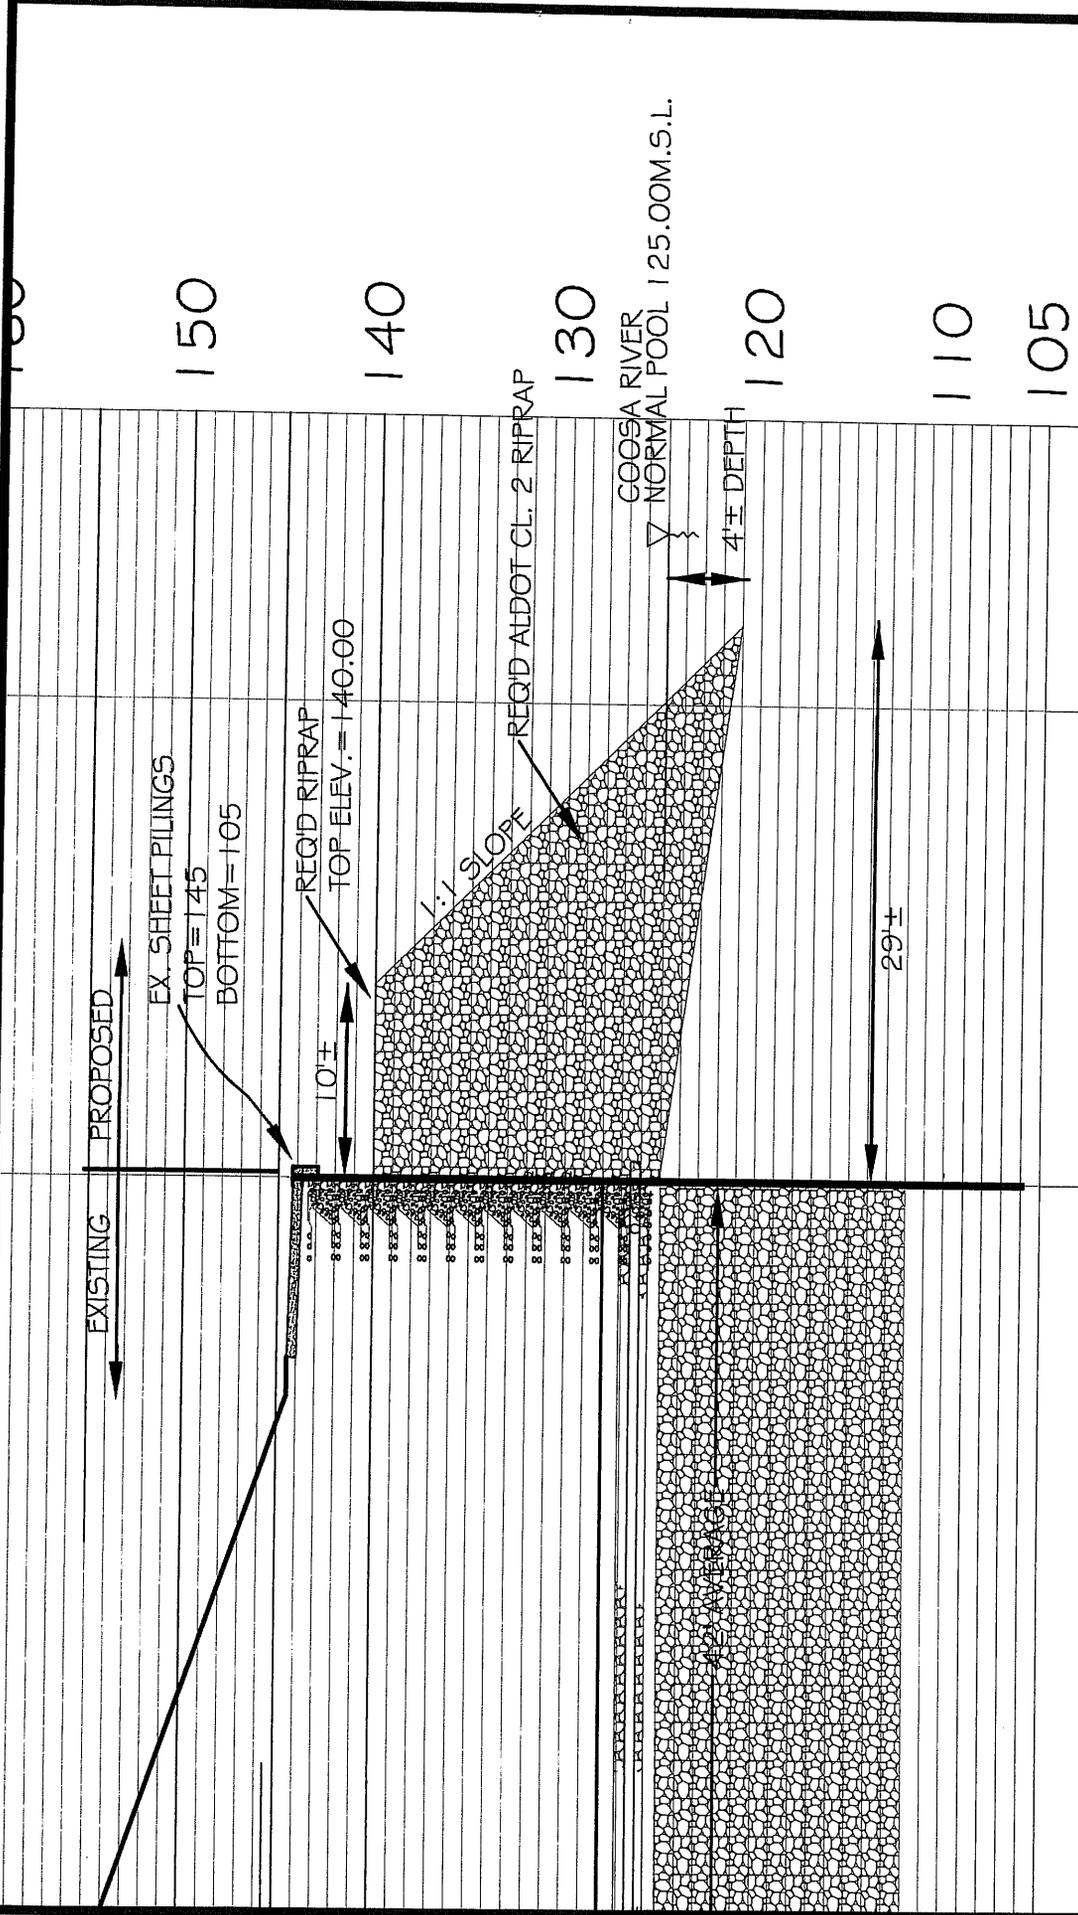

0 25  
 TYPICAL SECTION FOR RIPRAP  
 REINFORCEMENT PROPOSAL  
 SLOPE STABILIZATION PROJECT  
 WIND CREEK WETUMPKA

SCALE:  
 HORIZONTAL: 1"=10'  
 VERTICAL: 1"=10'