



Well Installation Diagram

Well: MW-313

Client: DDMT

Project: SRI Phase 4

Project Number: 10058697

Site Location: Golf Course

Logged by: C. Mokri

Well Completion Date: 10/2/2019


Northing: 275536.8

Easting: 805666.0

Ground Elevation (NAVD88): 282.6

Top of Screen Elevation (ft, NAVD): 197.7

Top of Casing Elevation (ft, NAVD): 282.48

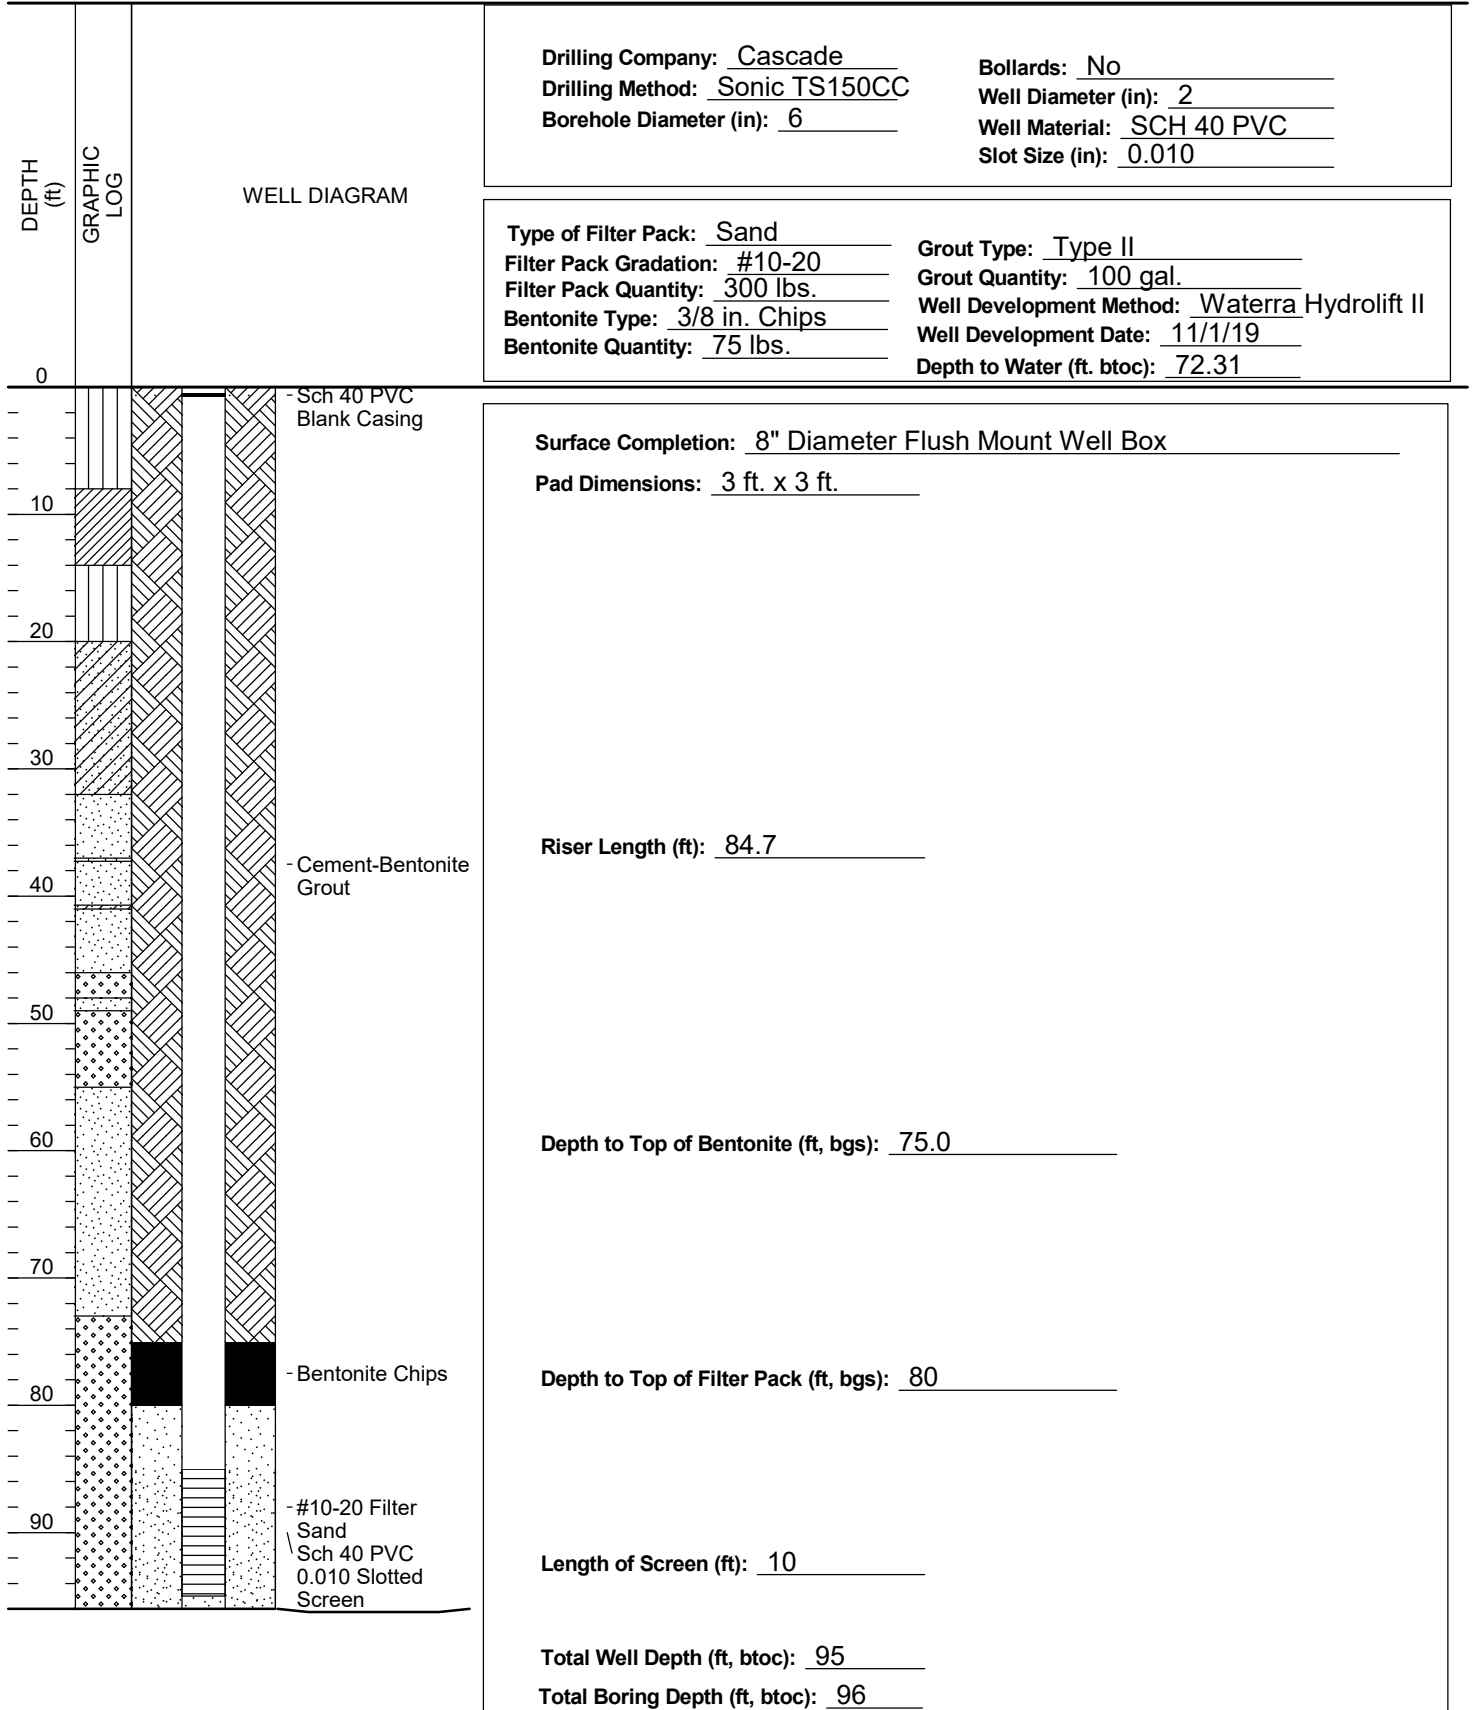

Created By: C. Mokri

Created Date: 10/21/19

Checked By: T. Holmes

Checked Date: 2/28/20