



Well Installation Diagram

Well: MW-315

Client: DDMT

Project: SRI Phase 4

Project Number: 10058697

Site Location: E. of Pentecostal Church

Logged by: C. Mokri

Well Completion Date: 10/8/2019


Northing: 276485.6

Easting: 800059.2

Ground Elevation (NAVD88): 290.1

Top of Screen Elevation (ft, NAVD): 203.4

Top of Casing Elevation (ft, NAVD): 289.89

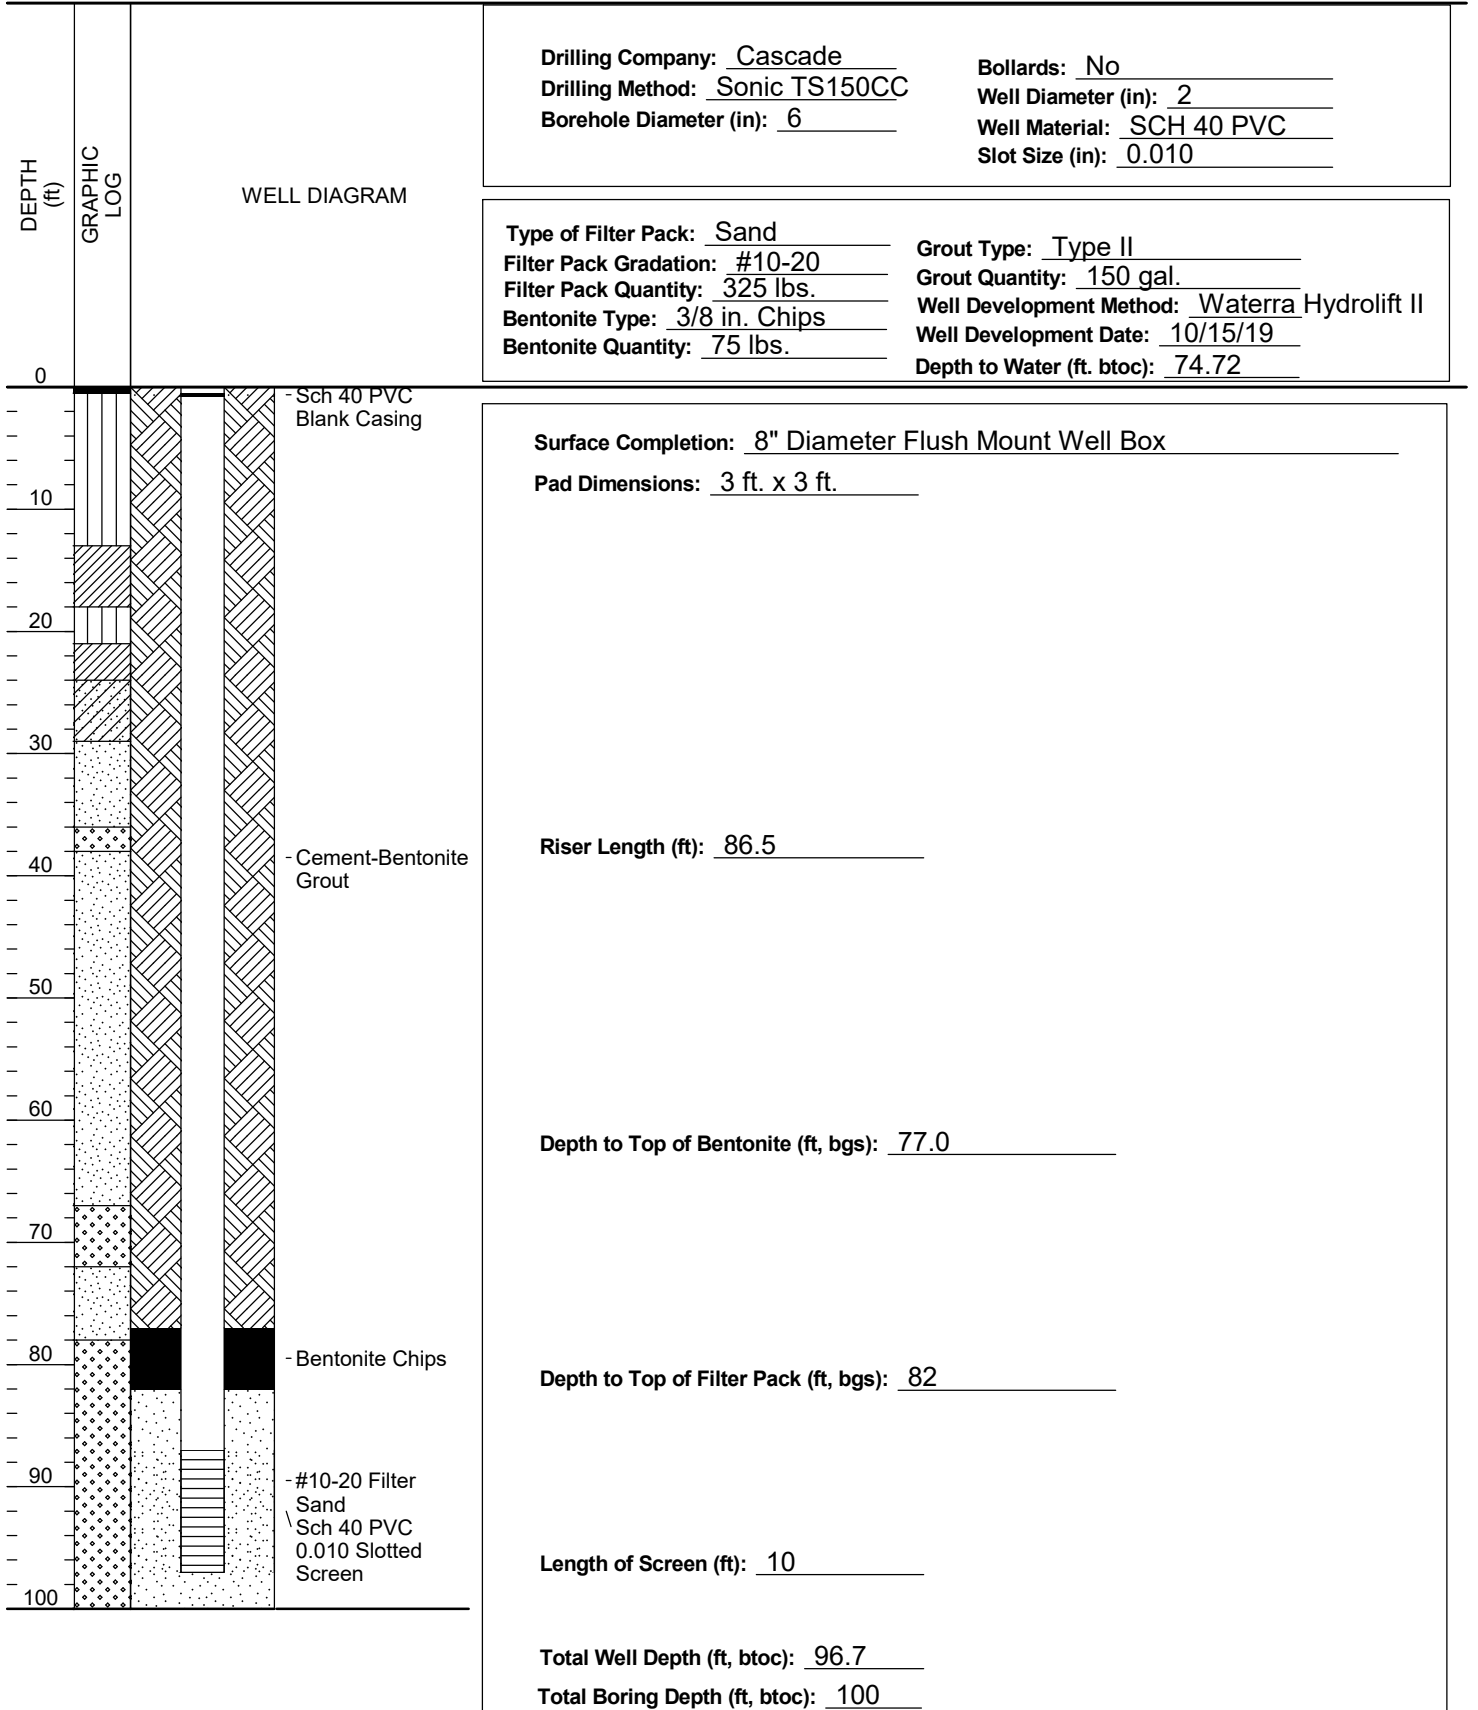

Created By: C. Mokri

Created Date: 10/22/19

Checked By: T. Holmes

Checked Date: 2/28/20