


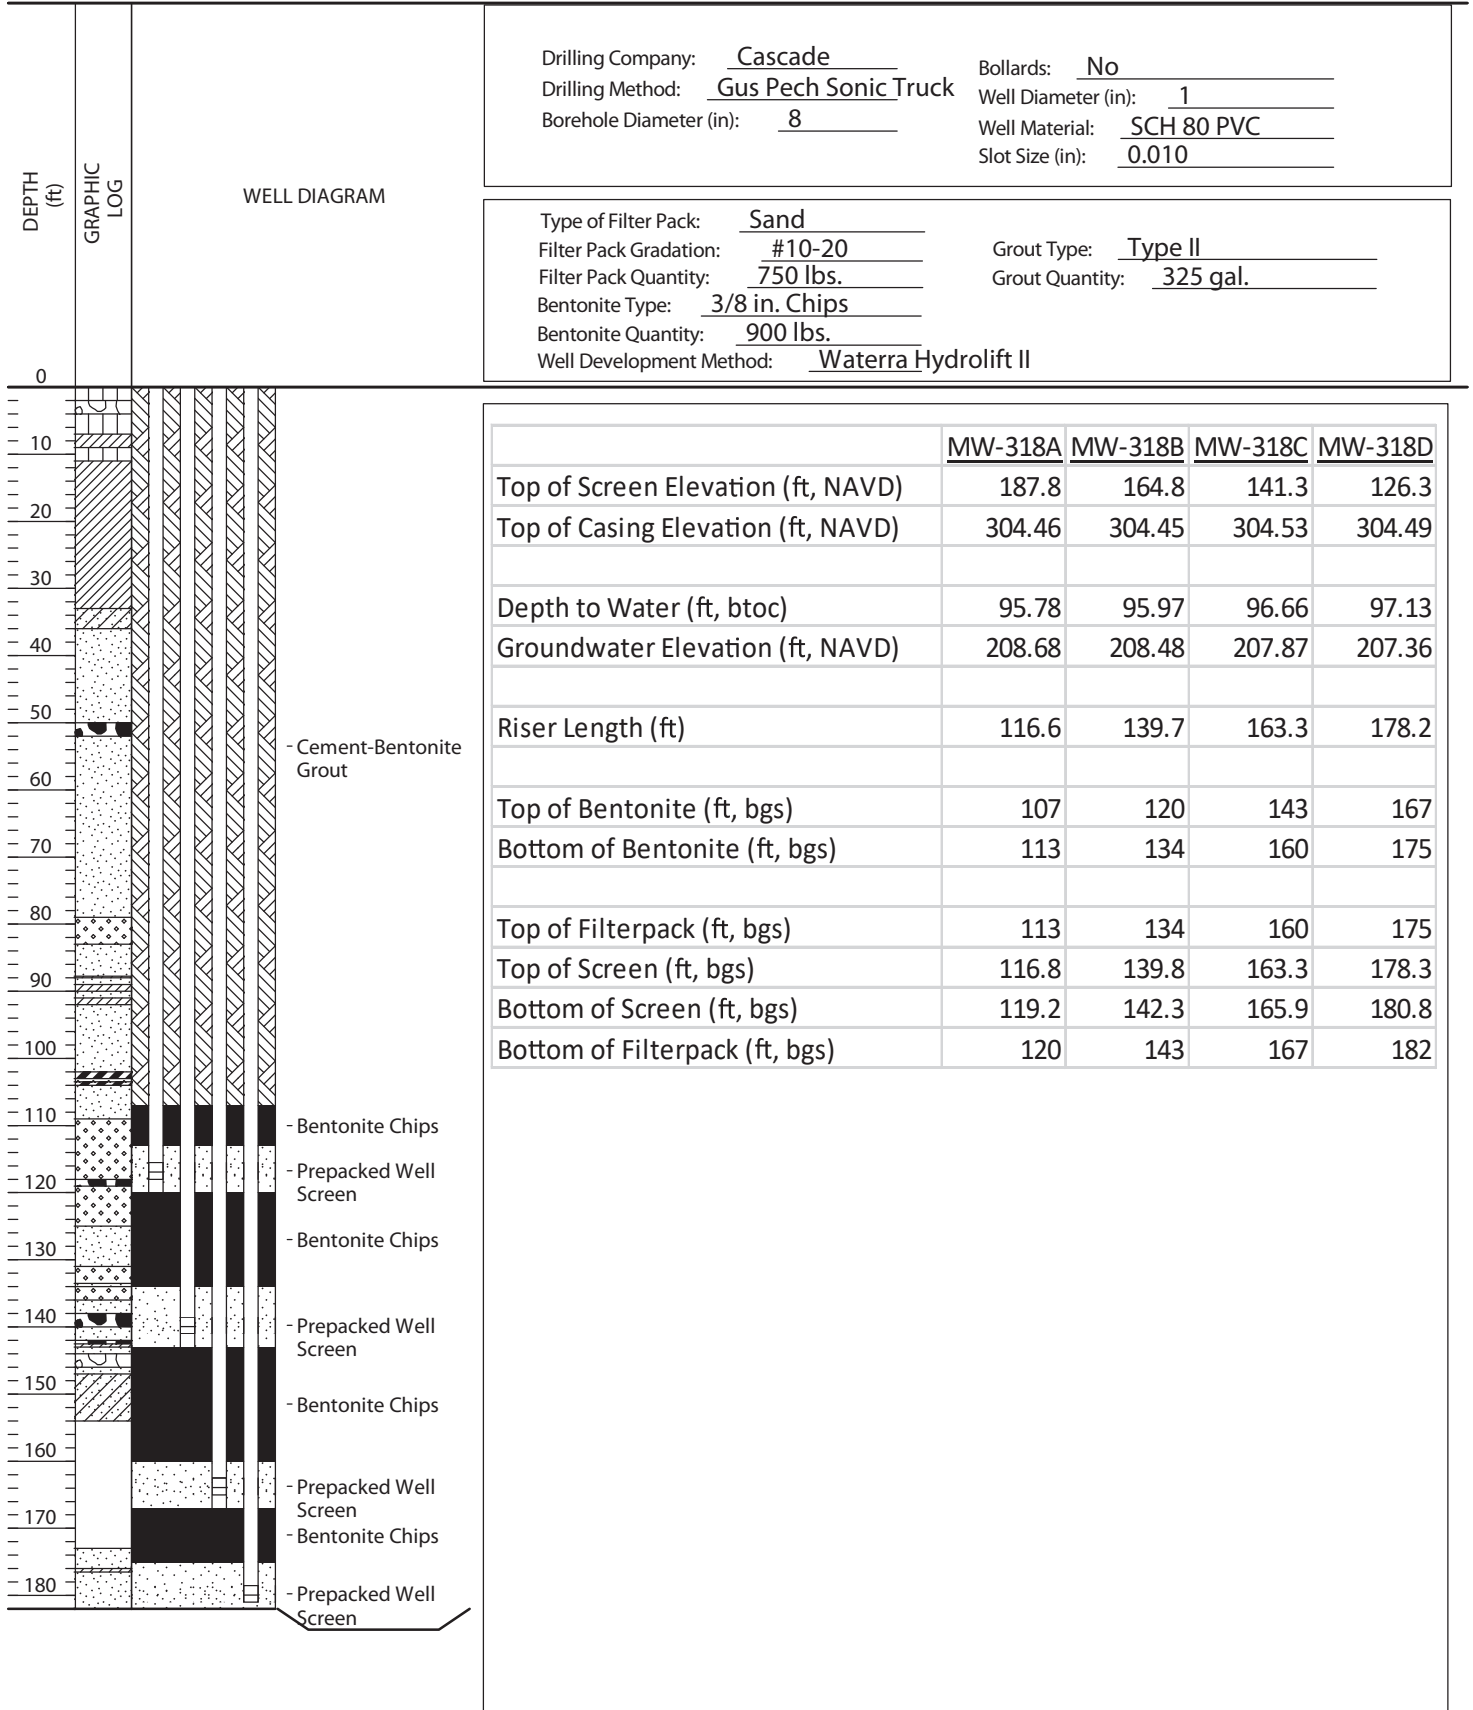

Well Installation Diagram

Well: MW-318Client: DDMTProject: SRI Phase 4Project Number: 10058697Site Location: S. of Bldg. 650Logged by: C. MokriWell Completion Date: 11/9/2019Northing: 277363.5Easting: 803308.8Ground Elevation (NAVD88): 304.59Created By: C. MokriCreated Date: 11/10/19Checked By: T. HolmesChecked Date: 2/28/20