

Appendix B

Survey and GIS Data



Appendix B is partially comprised of Geophysical data (various digital formats) that could not be converted to PDF.

The data that could be converted to PDF follows this page.

MRS-6 Boundary

FORT McCLELLAN - MRS 6 BOUNDARY

ANNISTON, CALHOUN COUNTY, ALABAMA

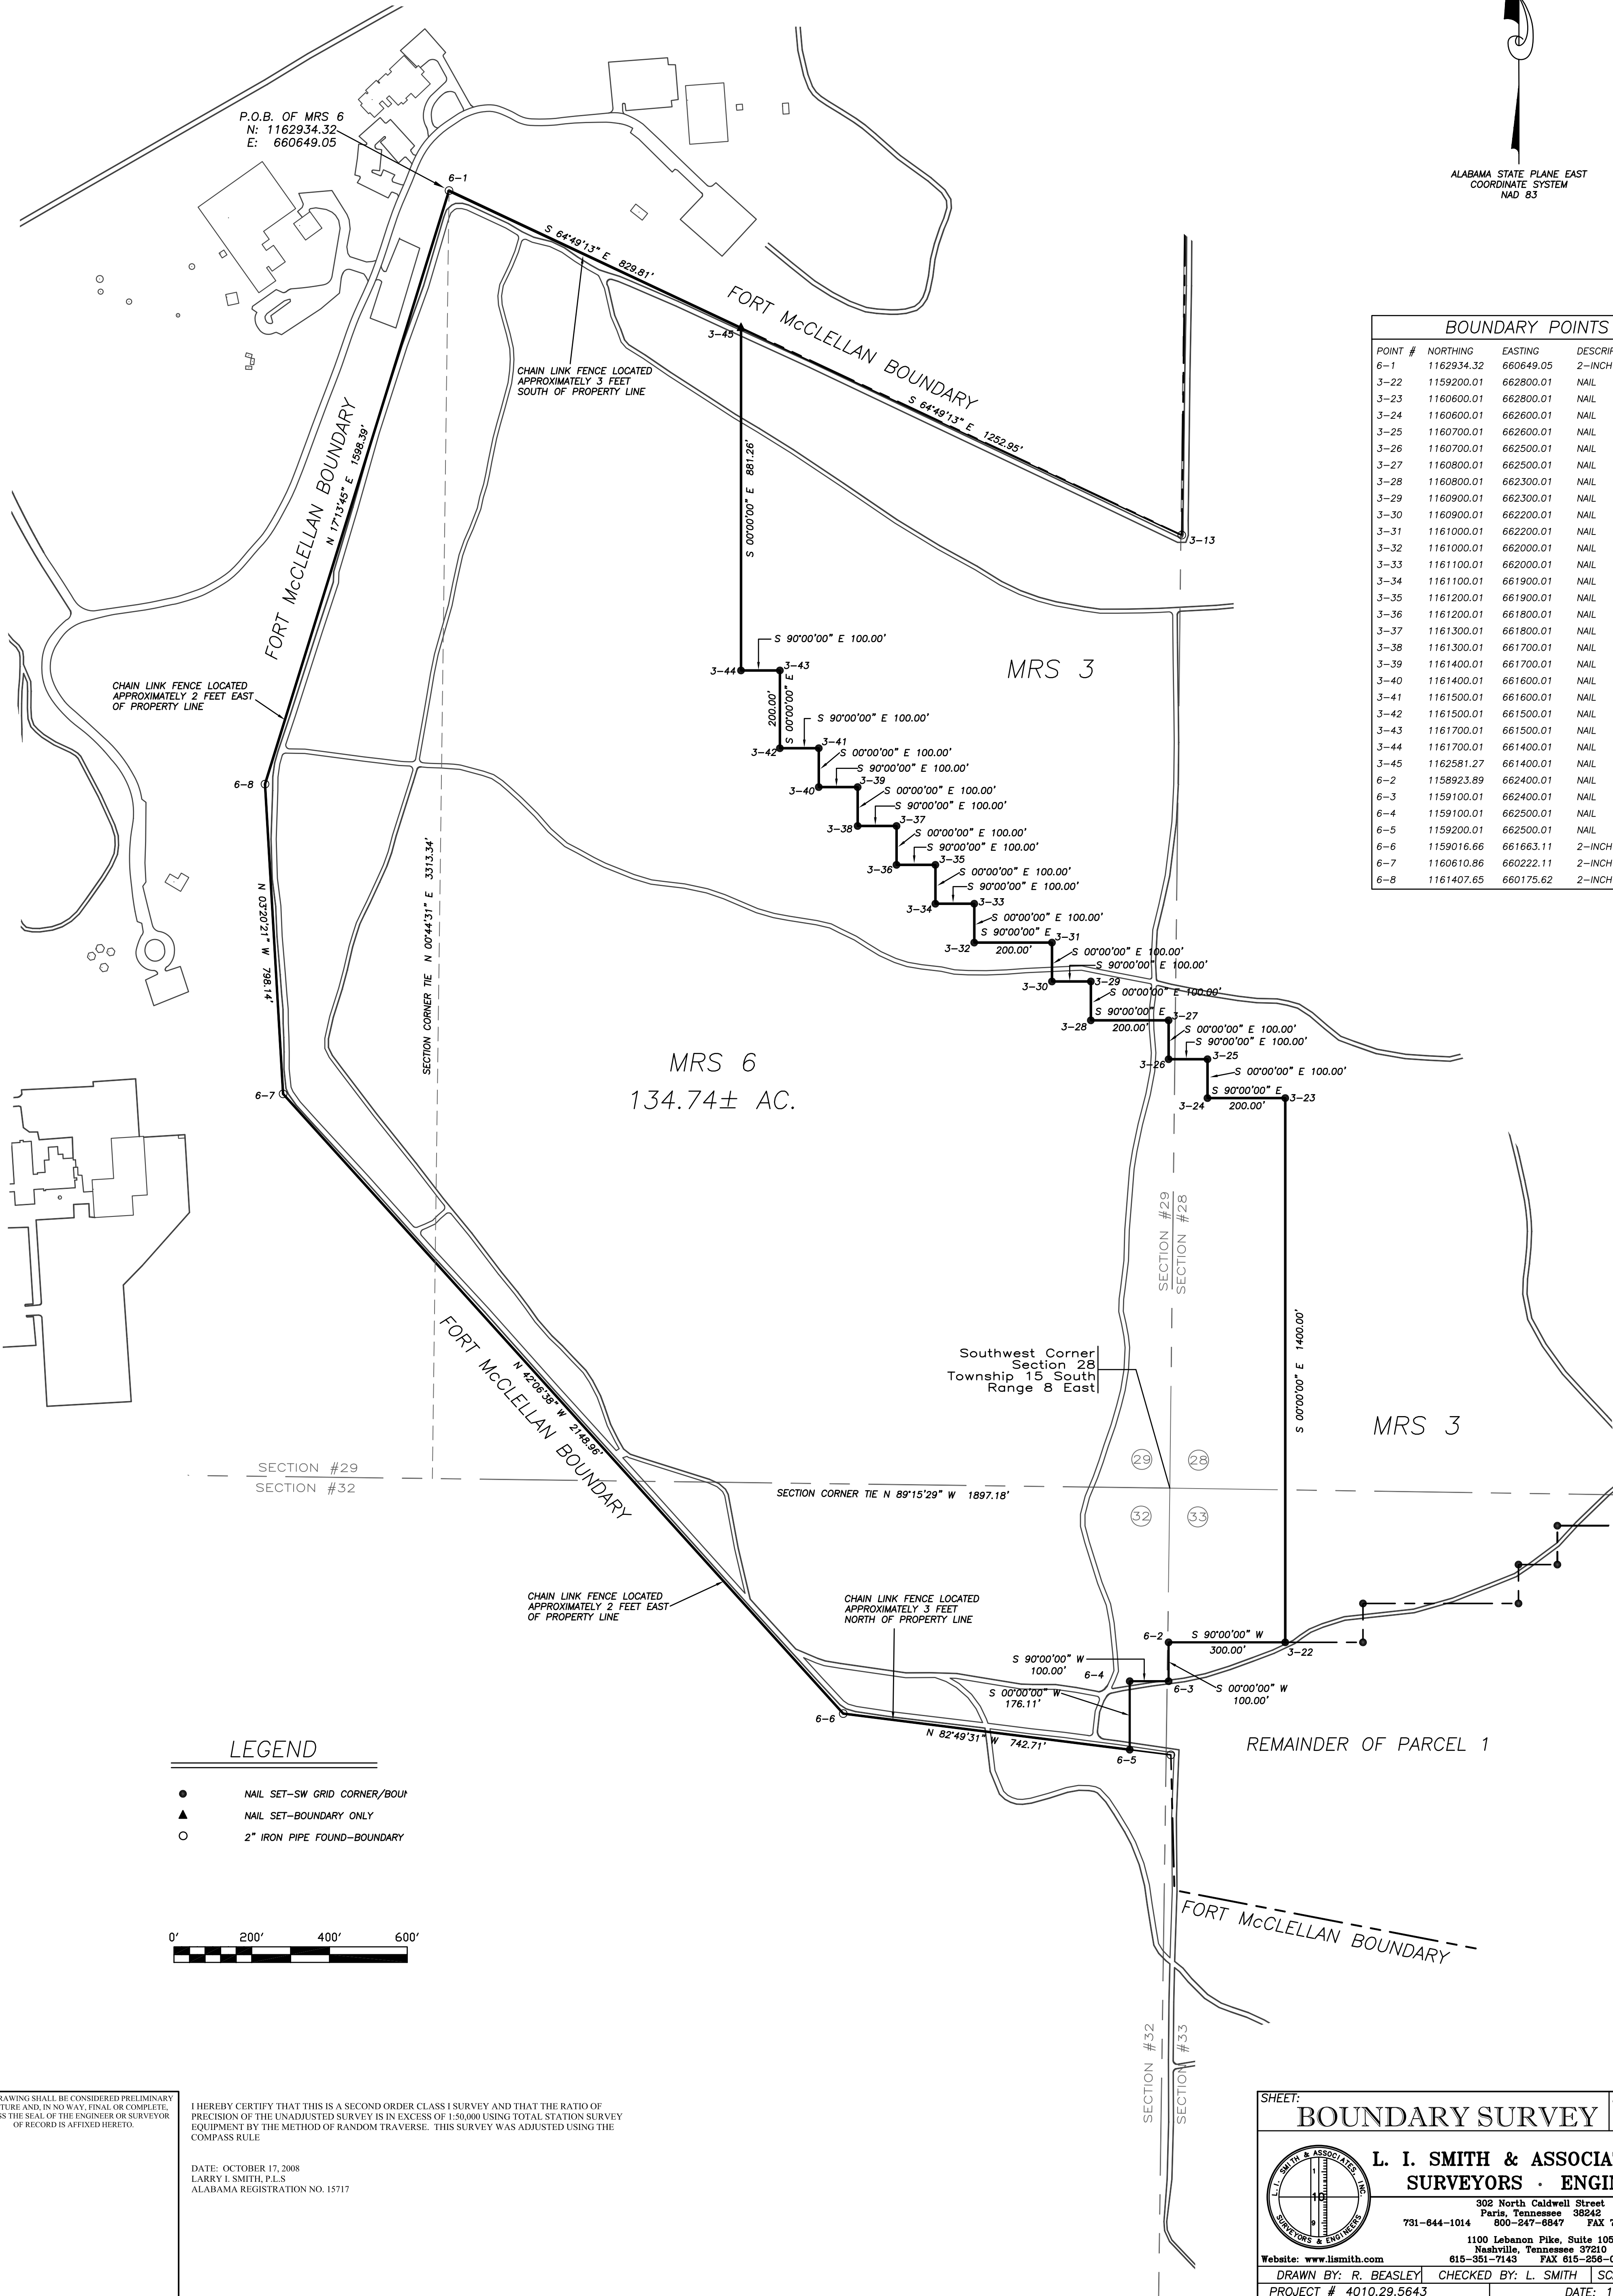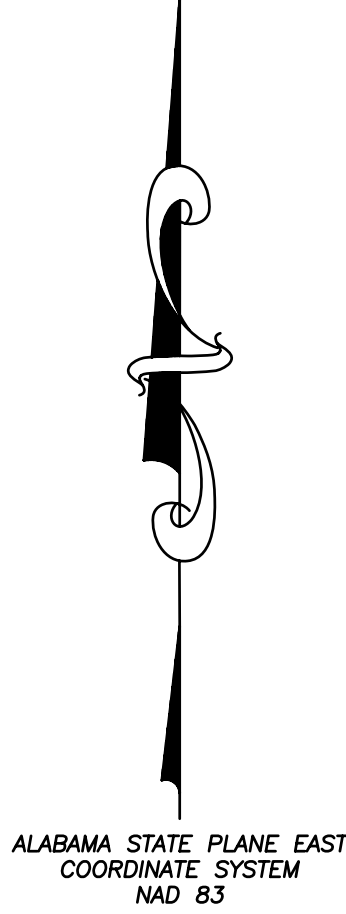

BOUNDARY POINTS			
POINT #	NORTHING	EASTING	DESCRIPTION
6-1	1162934.32	660649.05	2-INCH PIPE FOUND
3-22	1159200.01	662800.01	NAIL
3-23	1160600.01	662800.01	NAIL
3-24	1160600.01	662600.01	NAIL
3-25	1160700.01	662600.01	NAIL
3-26	1160700.01	662500.01	NAIL
3-27	1160800.01	662500.01	NAIL
3-28	1160800.01	662300.01	NAIL
3-29	1160900.01	662300.01	NAIL
3-30	1160900.01	662200.01	NAIL
3-31	1161000.01	662200.01	NAIL
3-32	1161000.01	662000.01	NAIL
3-33	1161100.01	662000.01	NAIL
3-34	1161100.01	661900.01	NAIL
3-35	1161200.01	661900.01	NAIL
3-36	1161200.01	661800.01	NAIL
3-37	1161300.01	661800.01	NAIL
3-38	1161300.01	661700.01	NAIL
3-39	1161400.01	661700.01	NAIL
3-40	1161400.01	661600.01	NAIL
3-41	1161500.01	661600.01	NAIL
3-42	1161500.01	661500.01	NAIL
3-43	1161700.01	661500.01	NAIL
3-44	1161700.01	661400.01	NAIL
3-45	1162581.27	661400.01	NAIL
6-2	1158923.89	662400.01	NAIL
6-3	1159100.01	662400.01	NAIL
6-4	1159100.01	662500.01	NAIL
6-5	1159200.01	662500.01	NAIL
6-6	1159016.66	661663.11	2-INCH PIPE FOUND
6-7	1160610.86	660222.11	2-INCH PIPE FOUND
6-8	1161407.65	660175.62	2-INCH PIPE FOUND

LEGEND

- NAIL SET-SW GRID CORNER/BOU
- ▲ NAIL SET-BOUNDARY ONLY
- 2" IRON PIPE FOUND-BOUNDARY

0' 200' 400' 600'

MRS 6 BOUNDARY DESCRIPTION

A parcel of land situated in the Southwest Quarter of the Southwest Quarter of Section 28, the East Half of Section 29, the Northeast Quarter of Section 32, and the Northwest Quarter of the Northwest Quarter of Section 33, all lying in Township 15 South, Range 8 East, Huntsville Meridian, Calhoun County, Alabama, and being more particularly described as follows:

COMMENCING at the Southwest corner of Section 28, Township 15 South, Range 8 East, Huntsville Meridian, Calhoun County, Alabama; runs thence North 89 degrees 15 minutes 29 seconds West, 1897.18 feet; North 00 degrees 44 minutes 31 seconds East, 3313.34 feet to the **POINT OF BEGINNING**, being a 2-inch pipe found at the Northwest corner of the tract described herein, and being a corner of the Ft. McClellan boundary and having Alabama State Plane, East Zone, Coordinates of North: 1,162,934.32, and East: 660,649.05; runs thence with the Ft. McClellan boundary approximately 3 feet north of a chain link fence, and being the north line of the tract being described herein, South 64 degrees 49 minutes 13 seconds East, 829.81 feet to the west boundary of MRS 3 West; thence with the west boundary of MRS 3 West and the east boundary of MRS 6 as follows:

South 00 degrees 00 minutes 00 seconds East, 881.26 feet;

South 90 degrees 00 minutes 00 seconds East, 100.00 feet;

South 00 degrees 00 minutes 00 seconds East, 200.00 feet;

South 90 degrees 00 minutes 00 seconds East, 100.00 feet;

South 00 degrees 00 minutes 00 seconds East, 100.00 feet;

South 90 degrees 00 minutes 00 seconds East, 100.00 feet;

South 00 degrees 00 minutes 00 seconds East, 100.00 feet;

South 90 degrees 00 minutes 00 seconds East, 100.00 feet;

South 00 degrees 00 minutes 00 seconds East, 100.00 feet;

South 90 degrees 00 minutes 00 seconds East, 100.00 feet;

South 00 degrees 00 minutes 00 seconds East, 100.00 feet;

South 90 degrees 00 minutes 00 seconds East, 100.00 feet;

South 00 degrees 00 minutes 00 seconds East, 100.00 feet;

South 90 degrees 00 minutes 00 seconds East, 200.00 feet;

South 00 degrees 00 minutes 00 seconds East, 100.00 feet;

South 90 degrees 00 minutes 00 seconds East, 100.00 feet;

South 00 degrees 00 minutes 00 seconds East, 100.00 feet;

South 90 degrees 00 minutes 00 seconds East, 200.00 feet;

South 00 degrees 00 minutes 00 seconds East, 100.00 feet;

South 90 degrees 00 minutes 00 seconds East, 100.00 feet;

South 00 degrees 00 minutes 00 seconds East, 100.00 feet;

South 90 degrees 00 minutes 00 seconds East, 200.00 feet;

South 00 degrees 00 minutes 00 seconds East, 1400.00 feet to the southwest grid corner

of MRS 3 West; thence leaving the boundary of MRS 3 West and continuing with the grid boundary of MRS 6 as follows:

South 90 degrees 00 minutes 00 seconds West, 300.00 feet;

South 00 degrees 00 minutes 00 seconds East, 100.00 feet;

South 90 degrees 00 minutes 00 seconds West, 100.00 feet;

South 00 degrees 00 minutes 00 seconds East, 176.11 feet to the Fort McClellan



boundary line; thence with the Fort McClellan boundary line approximately 3 feet south of a chain link fence North 82 degrees 49 minutes 31 seconds West, 742.71 feet to a 2-inch pipe found; continuing with the Fort McClellan boundary line approximately 2 feet west of a chain link fence as follows:

North 42 degrees 06 minutes 38 seconds West, 2148.96 feet to a 2-inch pipe found;

North 03 degrees 20 minutes 21 seconds West, 798.14 feet to a 2-inch pipe found; North 17 degrees 13 minutes 45 seconds East, 1598.39 feet to the Point of Beginning, and containing 134.74 Acres, more or less, as surveyed by Larry I. Smith, Alabama Professional Land Surveyor Number 15717, of L. I. Smith & Associates, 302 North Caldwell Street, Paris, TN 38242, on October 17, 2008. Bearings are based upon the Alabama State Plane Coordinate System, East Zone, NAD 83.

FORT MCCLELLAN MRS-6

INTERNAL TRACT BOUNDARIES MARKED
ANNISTON, CALHOUN COUNTY, ALABAMA

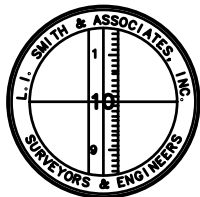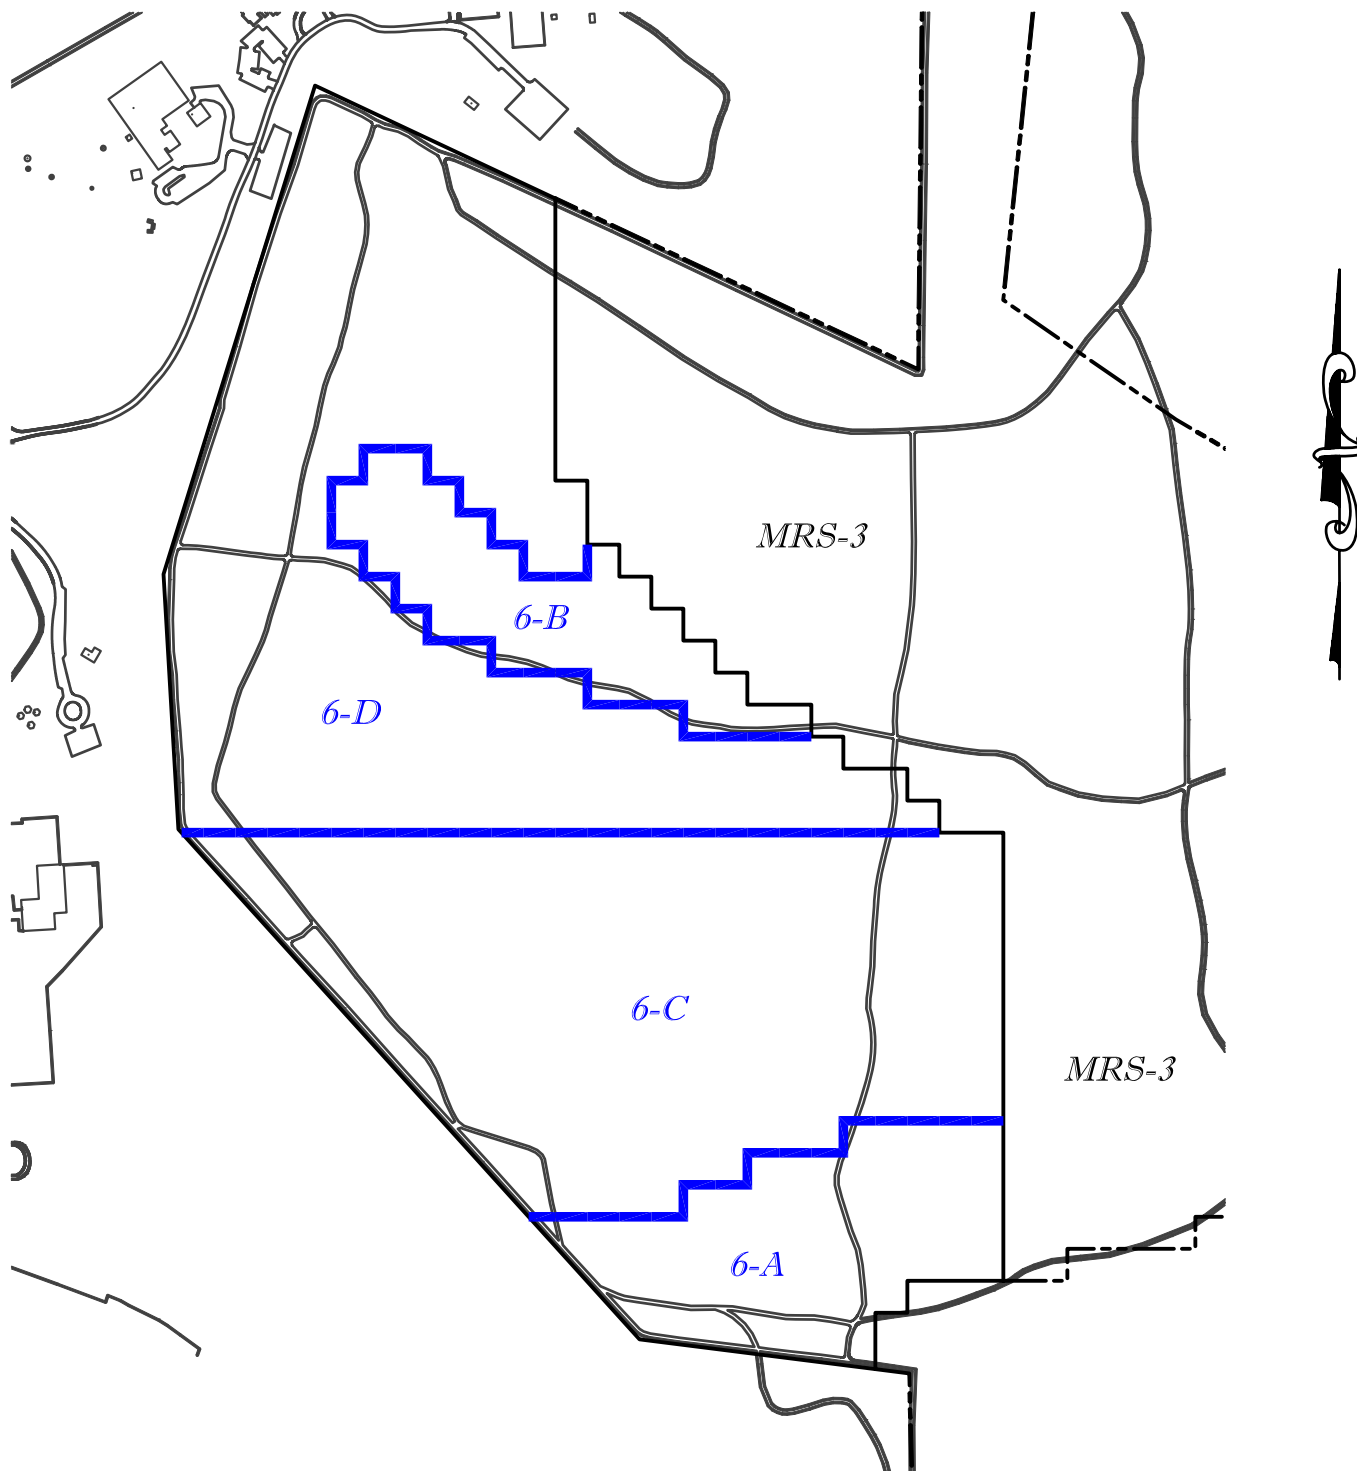

L. I. SMITH & ASSOCIATES, INC.
SURVEYORS · ENGINEERS

302 North Caldwell Street
Paris, Tennessee 38242
731-644-1014 800-247-6847 FAX 731-644-0109

1100 Lebanon Pike, Suite 105
Nashville, Tennessee 37210
615-351-7143 FAX 615-256-0290

Website: www.lismith.com


DRAWN BY: R. BEASLEY CHECKED BY: L. SMITH SCALE: 1" = 600'

PROJECT # 4010.29.5645

DATE: 10/24/2008

APPROXIMATELY 7,850 FEET OF
INTERNAL TRACT BOUNDARIES
FLAGGED IN THE FIELD BY LIS&A

Tracts 6A & 6C

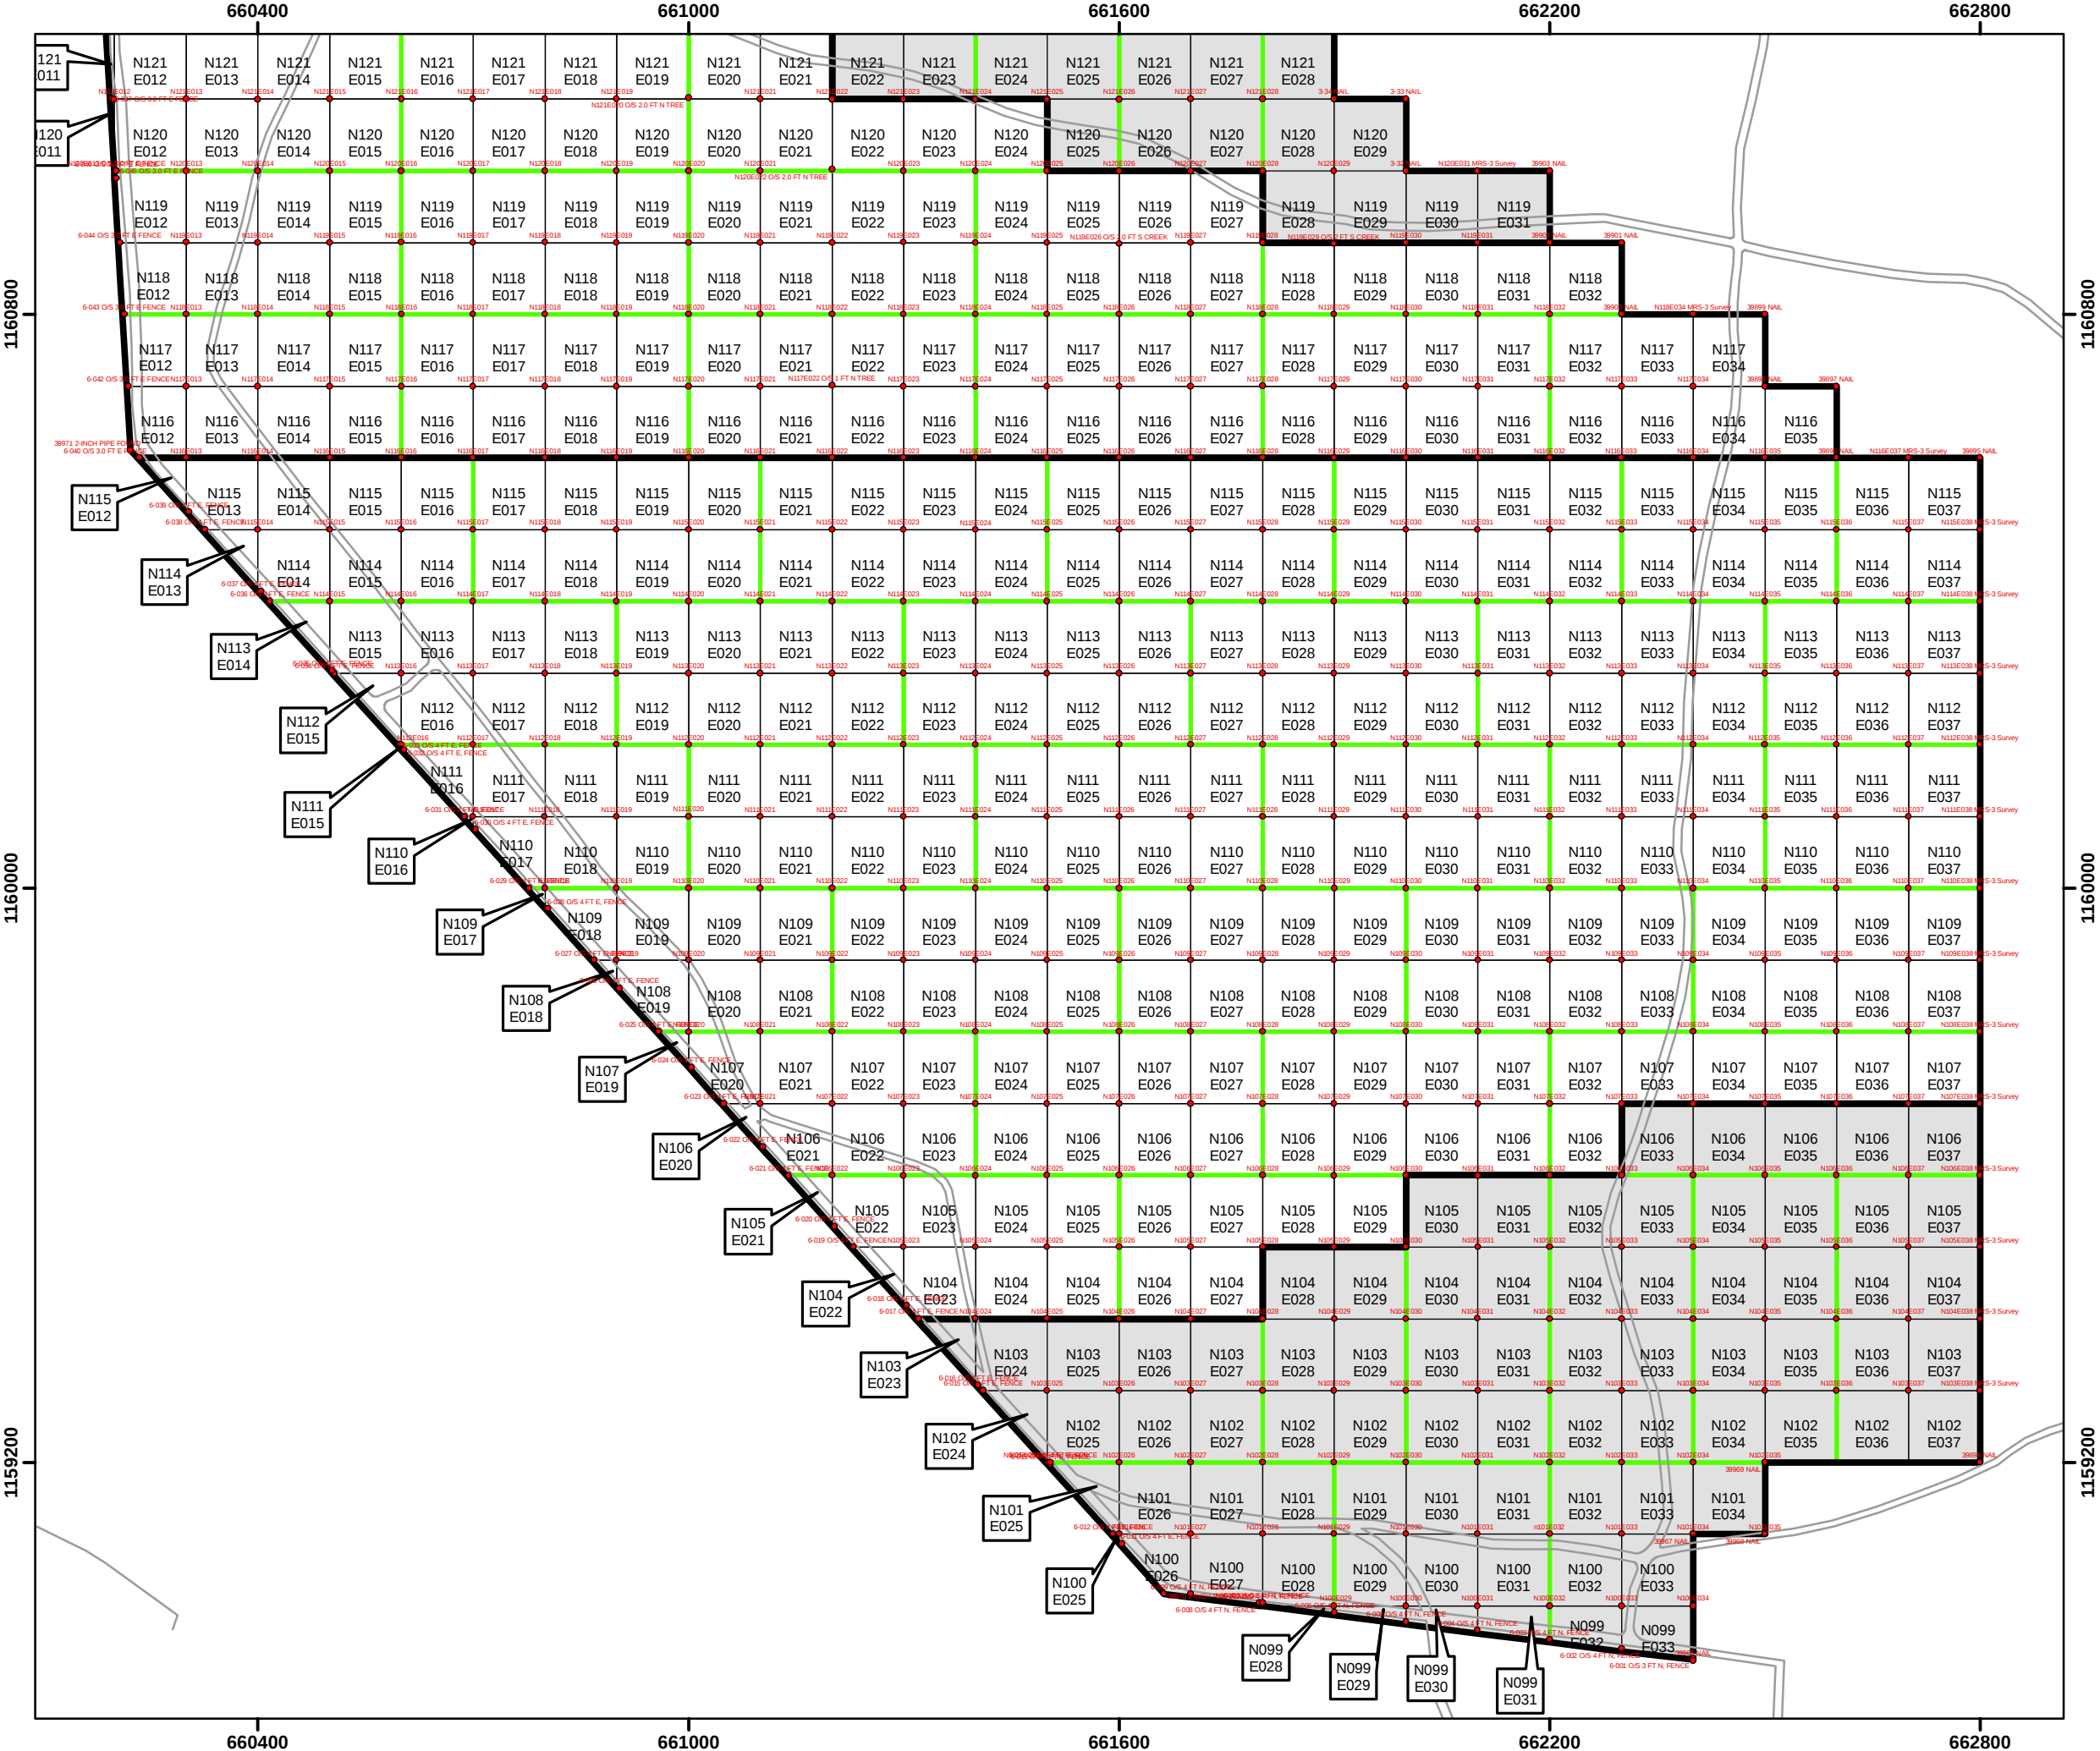

Legend

MRS6_All_Stakes_Points

Roads

Underground Water Line

MRS6_Tracts

Buildings

MRS6_UOP

MRS6_Grid

GridType

Not Park

Park

MCClellan Munitions Response Sites
Anniston, Alabama


MRS-6 Tract 6-C Survey Point QC Check

Information Through: April 20, 2009

MRS-6 GRID SURVEY - 4010.29.5942			
Date	File Name	Number of Points	Tract
3/17/09	MRS6GridSet_6BComplete (SHP & XLS)	61	6-B
3/17/09	MRS6GridSet_6DComplete (SHP & XLS)	277	6-D
4/15/09	MRS6GridSet_6AComplete (SHP & XLS)*	72	6-A
4/15/09	MRS6GridSet_6CComplete (SHP & XLS)	234	6-C
TOTAL POINTS SET AND DELIVERED =		644	

* There are points in the deliverable file not reflected in this report because they are boundary points

Tracts 6B & 6D

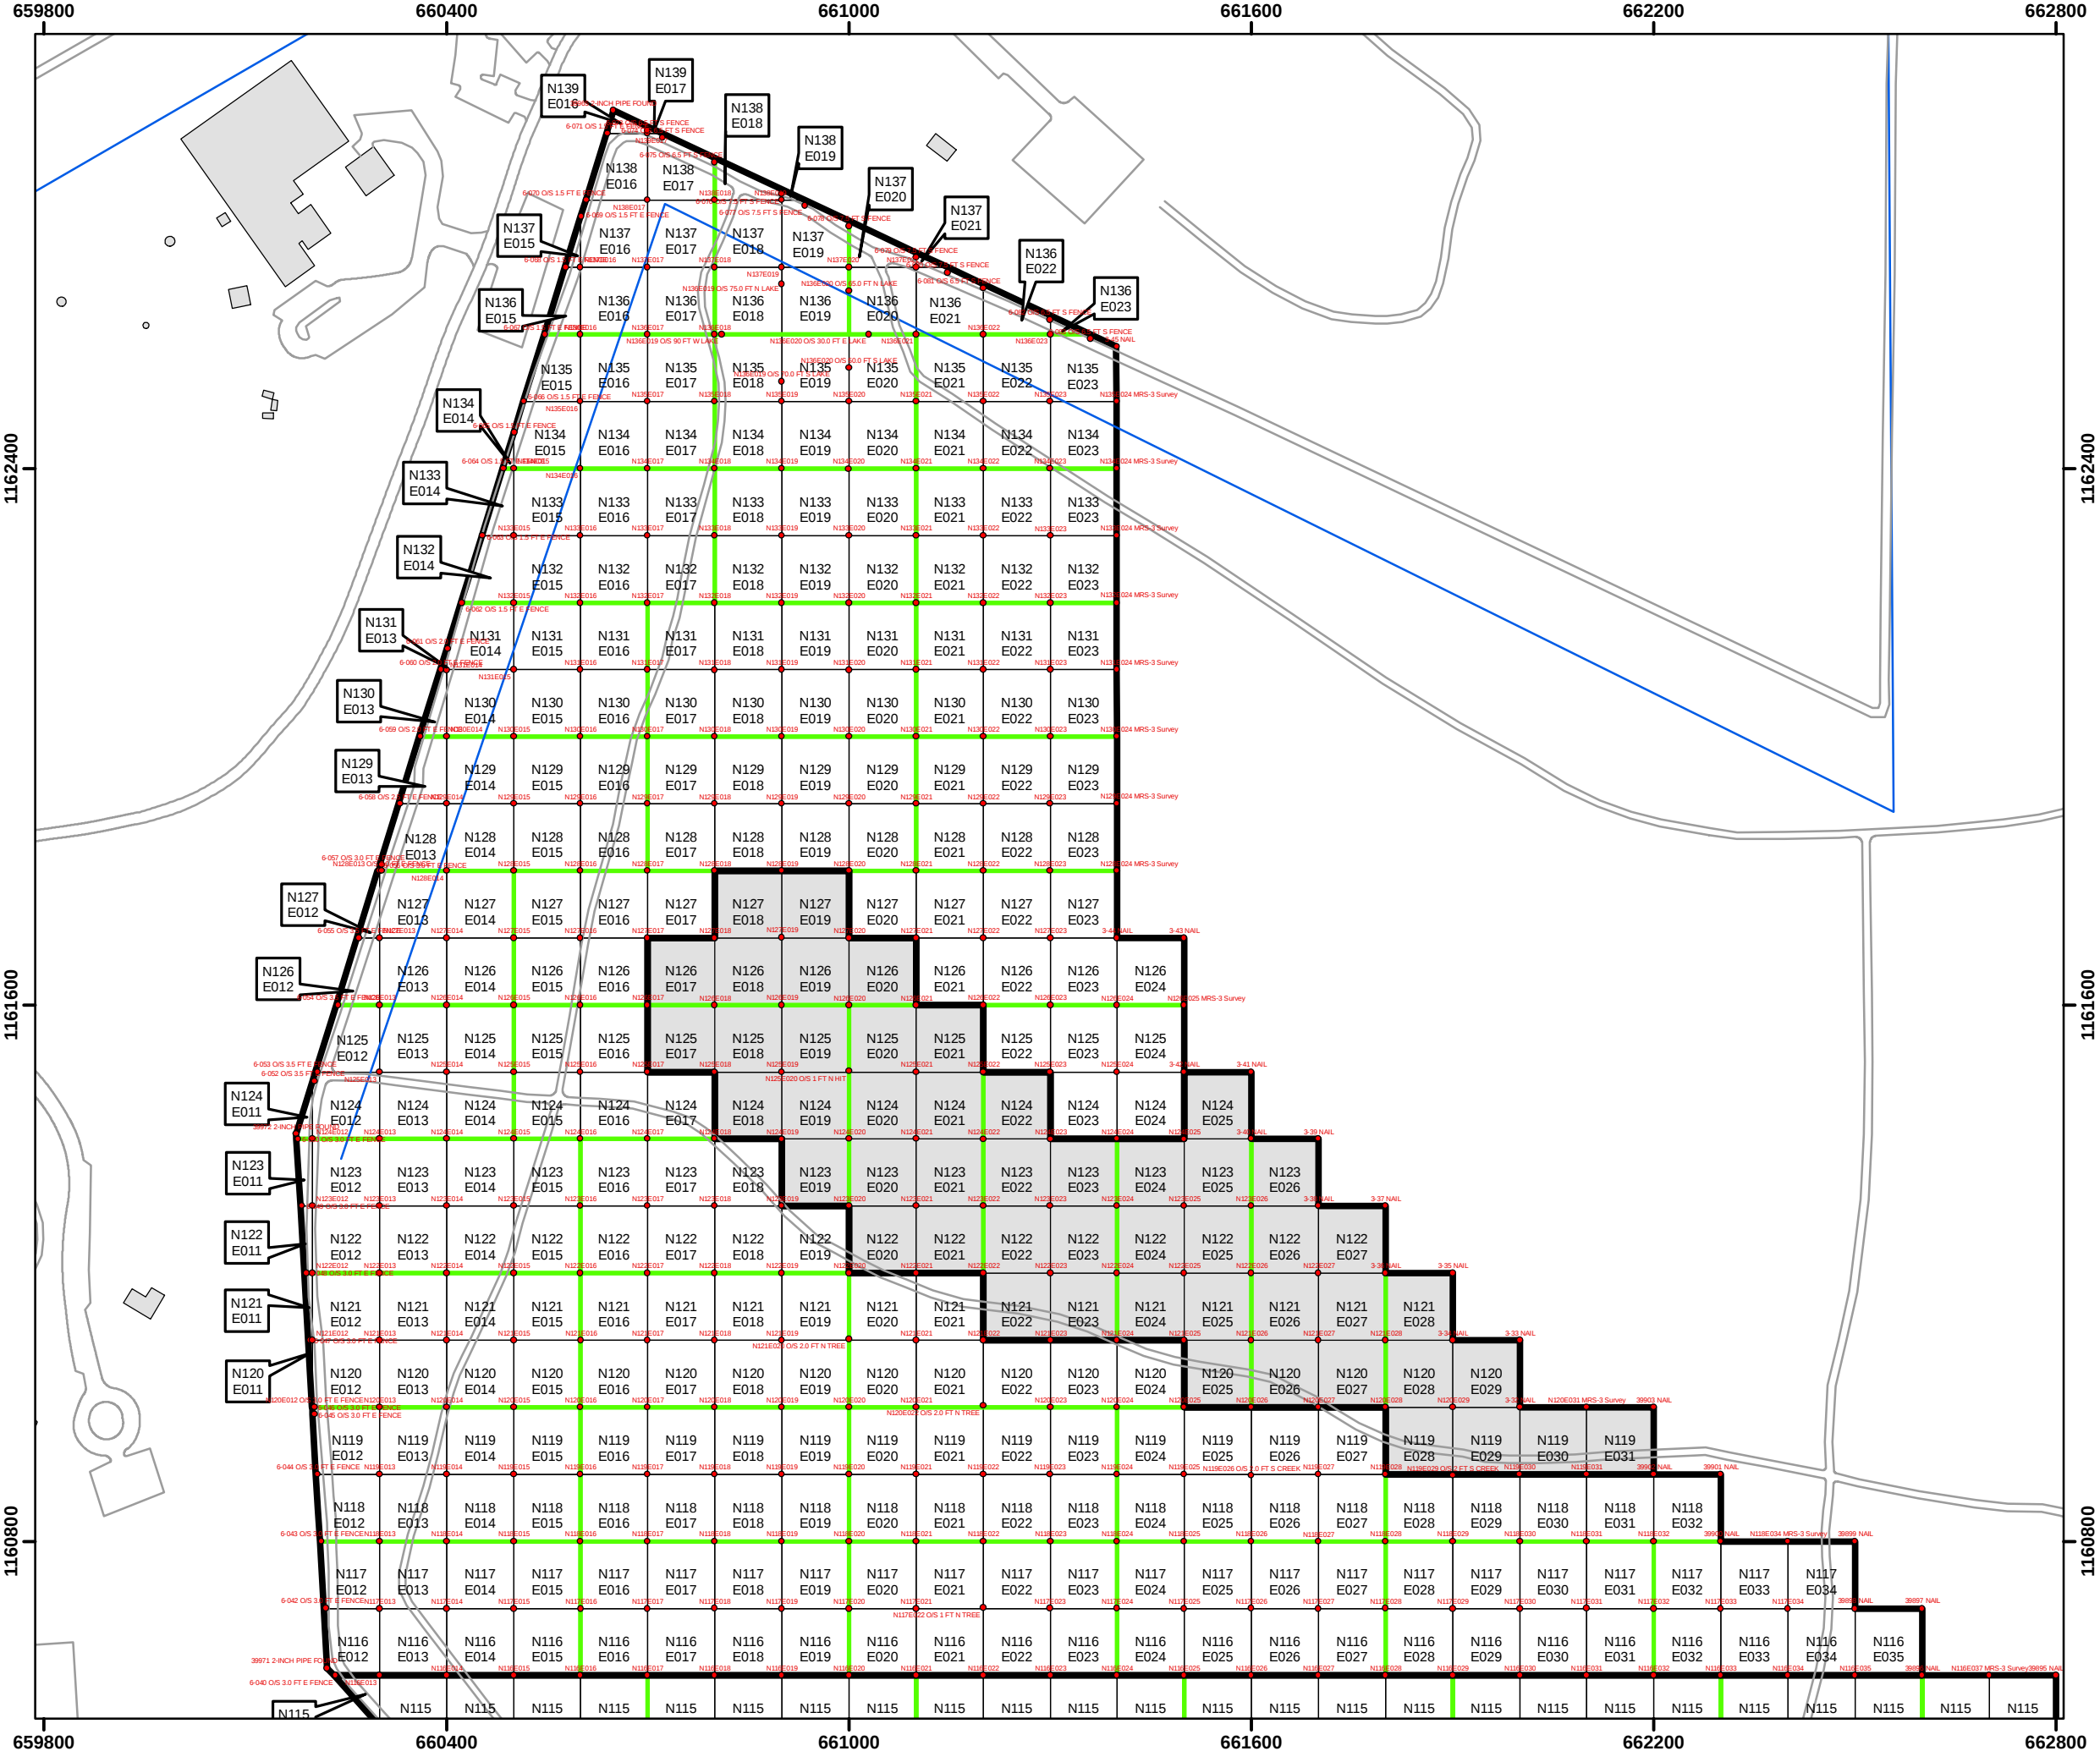

Legend

- MRS6_All_Stakes_Points
- Roads
- Underground Water Line
- MRS6_Tracts
- Buildings
- MRS6_UOP

MRS6_Grid

GridType

- Not Park
- Park

0 100 200 400 600 Feet

McClellan Munitions Response Sites
Anniston, Alabama

MRS-6 Tract 6-D Survey Point QC Check

Information Through: April 20, 2009

[illegible]

POINTS DELIVERED BY TRACT DESIGNATION			
Tract	Date of Completed Delivery	Number of Points	Billed
6-A			
6-B	3/17/09	61	3/17/2009
6-C			
6-D	3/17/09	277	3/17/2009
TOTAL POINTS BILLED FOR =		338	

MRS6GridReport.xls


MRS-6 Stepouts

MRS 6 STEP OUT SET - S2



L.I. Smith & Associates, Inc.

Surveyors and Engineers

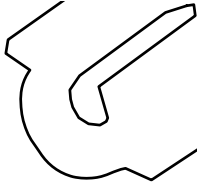


N


0 50 100 Feet



S 2

6-D

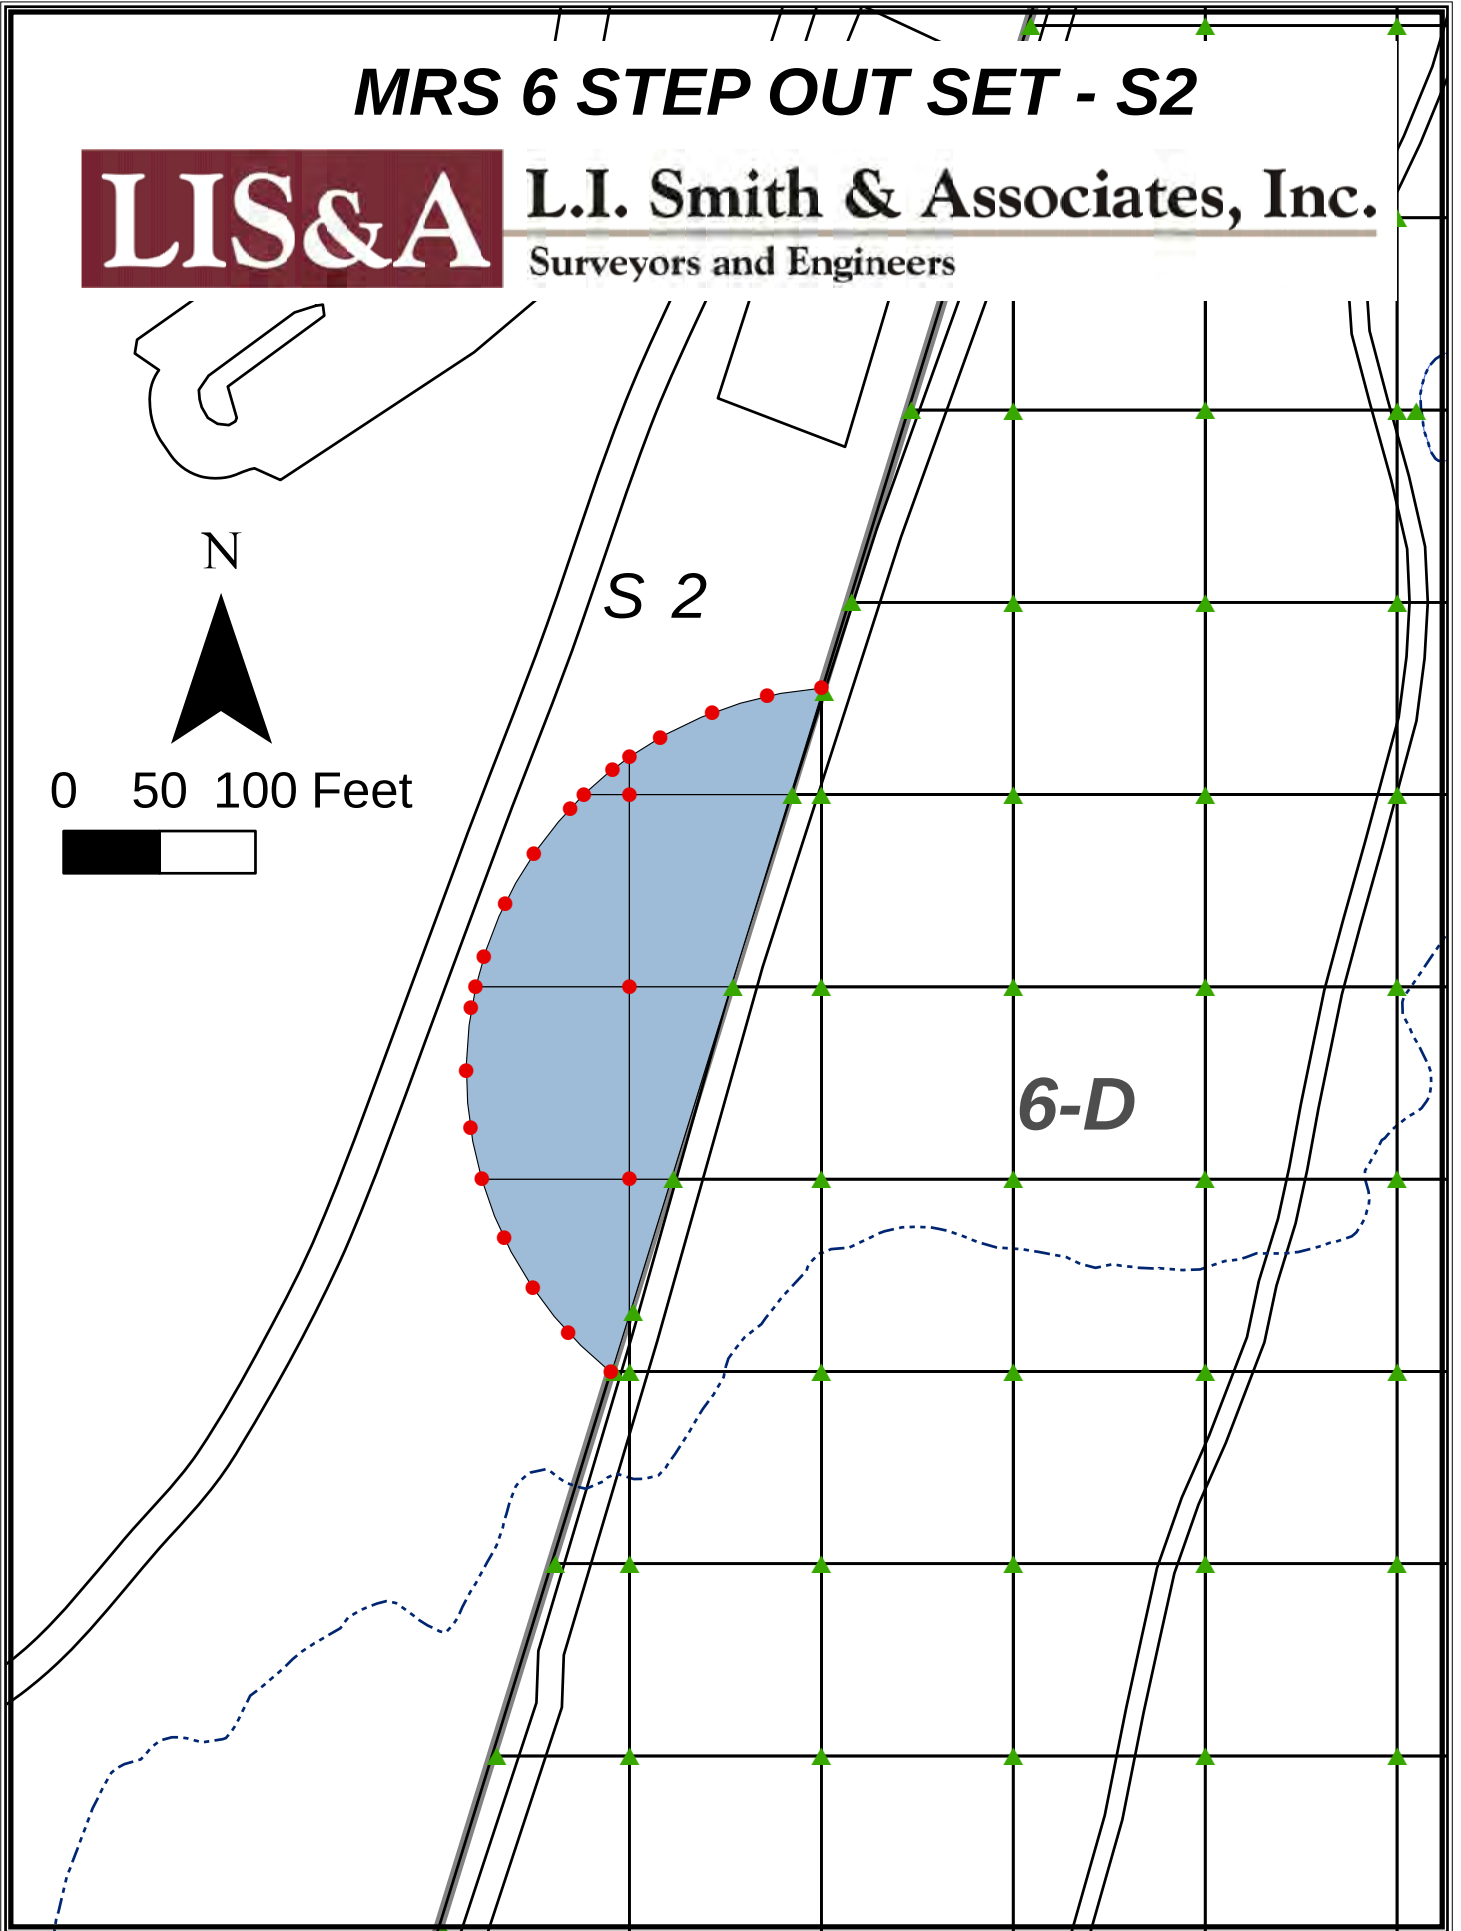

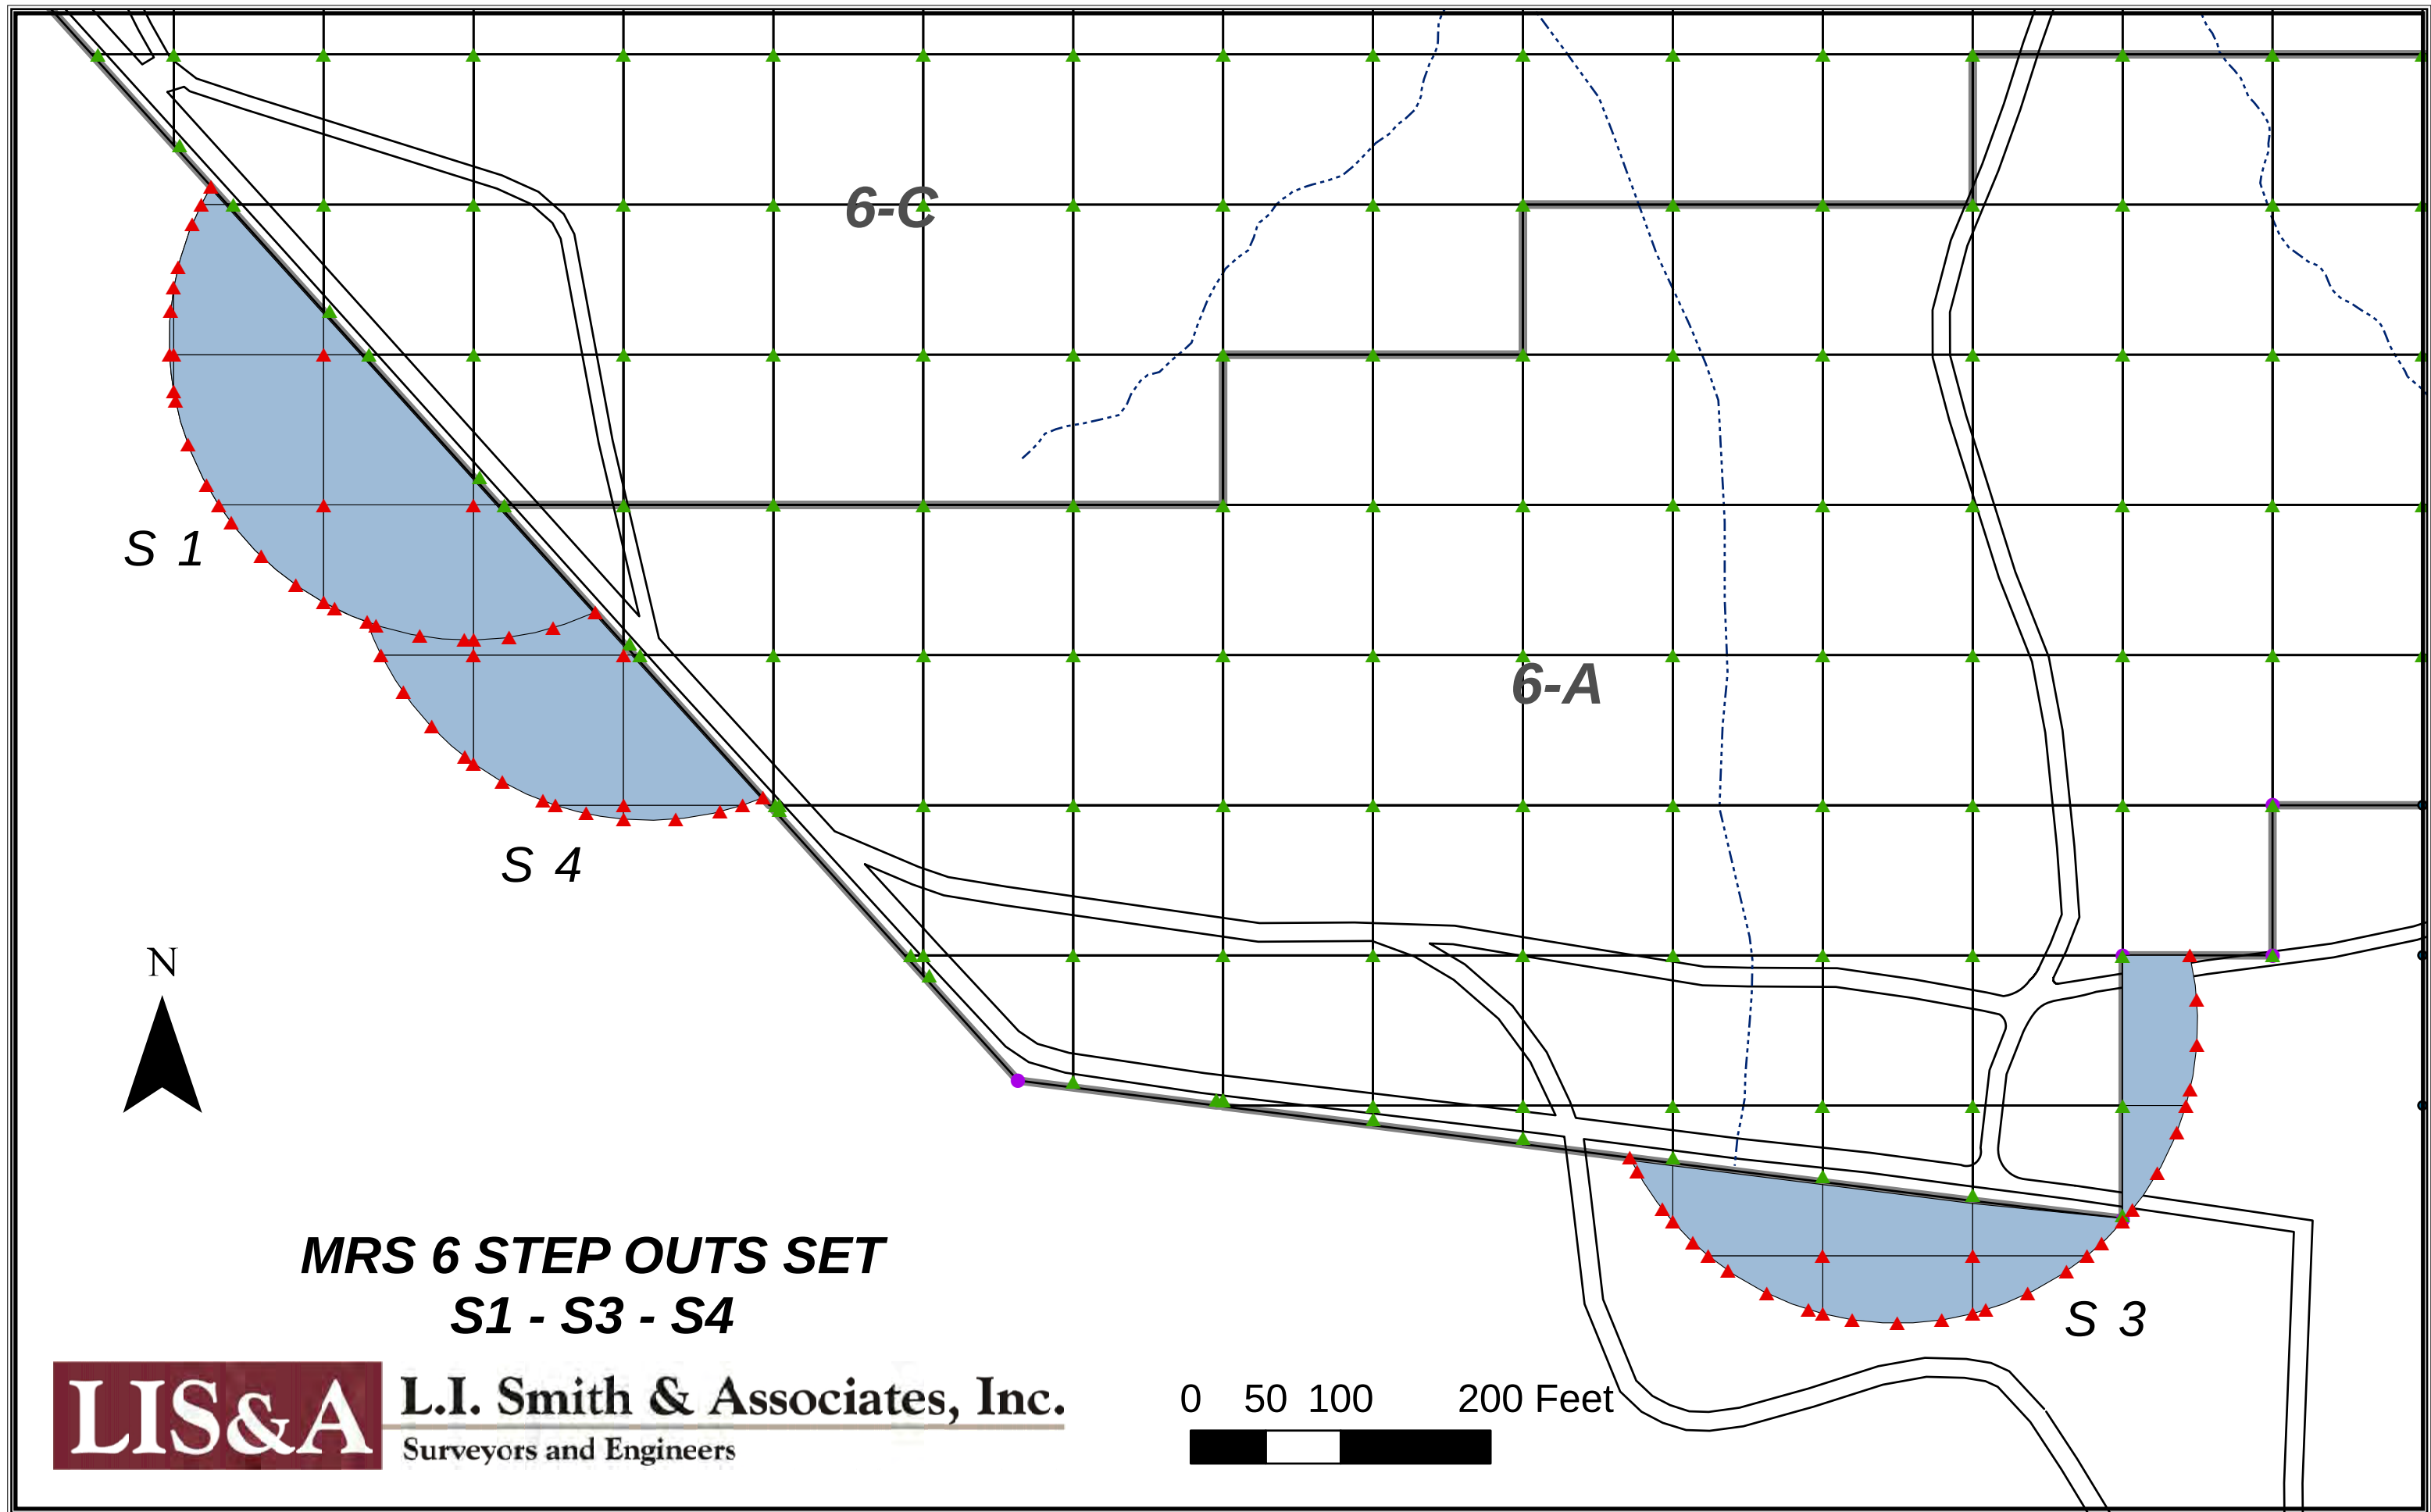


MRS 6 STEP OUTS SET
S1 - S3 - S4

LIS&A

L.I. Smith & Associates, Inc.
Surveyors and Engineers

0 50 100 200 Feet

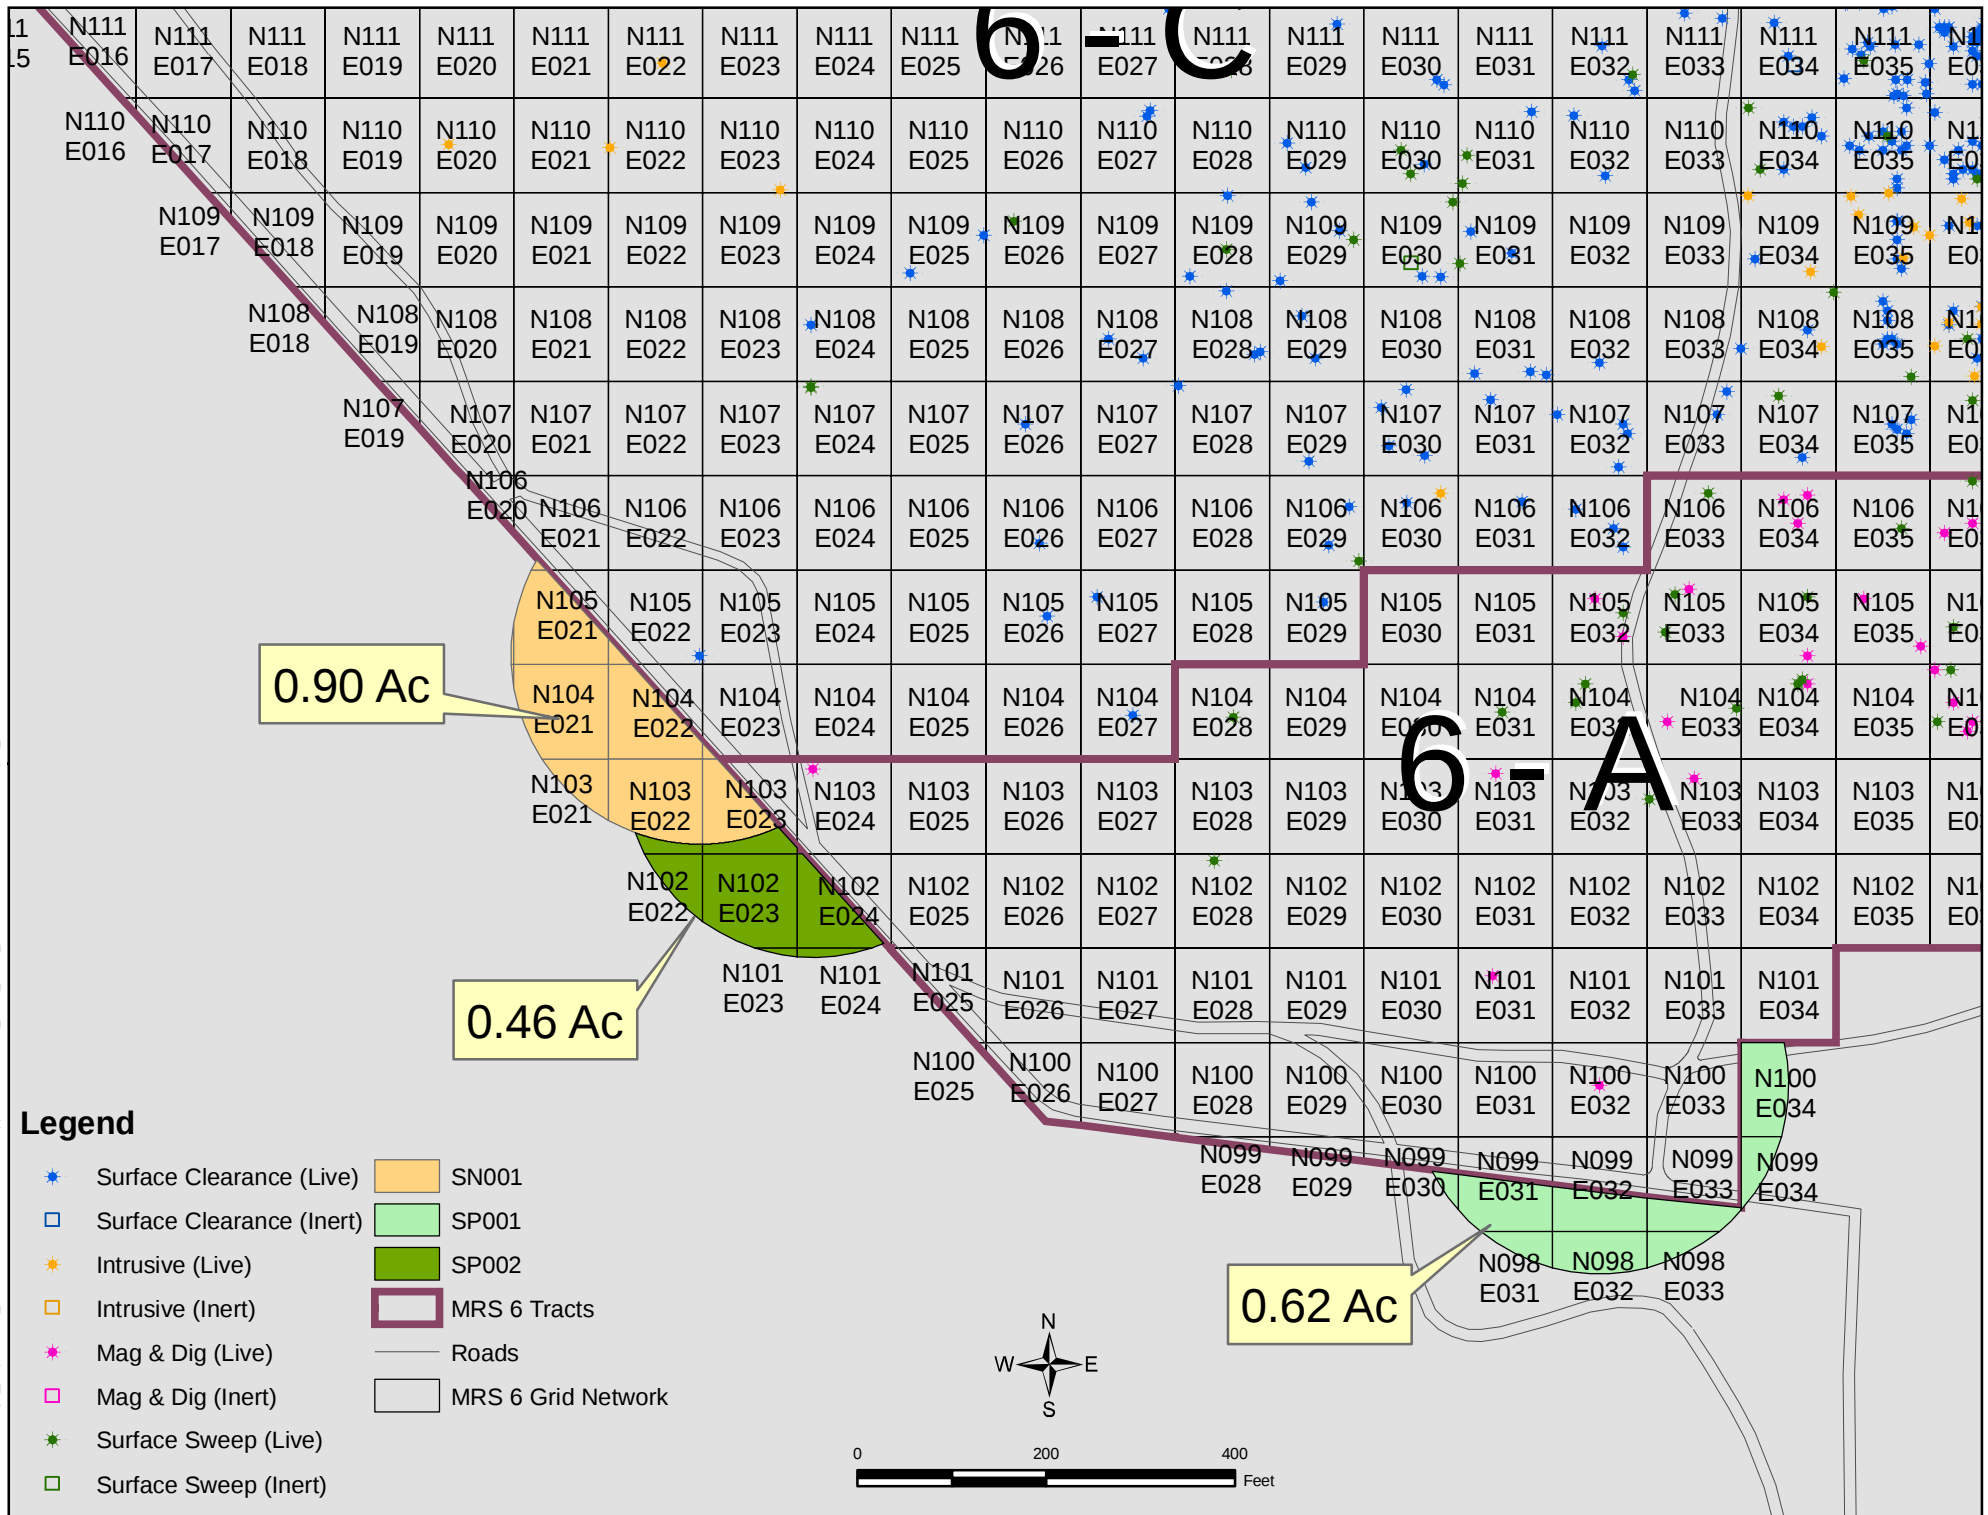

MRS-6 GRID SURVEY - 4002.29.5942			
Date	File Name	Number of Points	Tract
3/17/09	MRS6GridSet_6BComplete (SHP & XLS)	61	6-B
3/17/09	MRS6GridSet_6DComplete (SHP & XLS)	277	6-D
4/15/09	MRS6GridSet_6AComplete (SHP & XLS)*	72	6-A
4/15/09	MRS6GridSet_6CComplete (SHP & XLS)	234	6-C
5/13/09	MRS6_3CBoundaryDoubles (SHP & XLS)	22	MRS6/3C
	The MRS6 / 3C Boundary Grid Points are doubles and will not be invoiced		
11/12/09	MRS6StepOutsSet (SHP & XLS)	99	S1-S4
TOTAL POINTS SET AND DELIVERED =		765	

* There are points in the deliverable file not reflected in this report because they are boundary points

* There are points in the deliverable file not reflected in this report because they are boundary points