
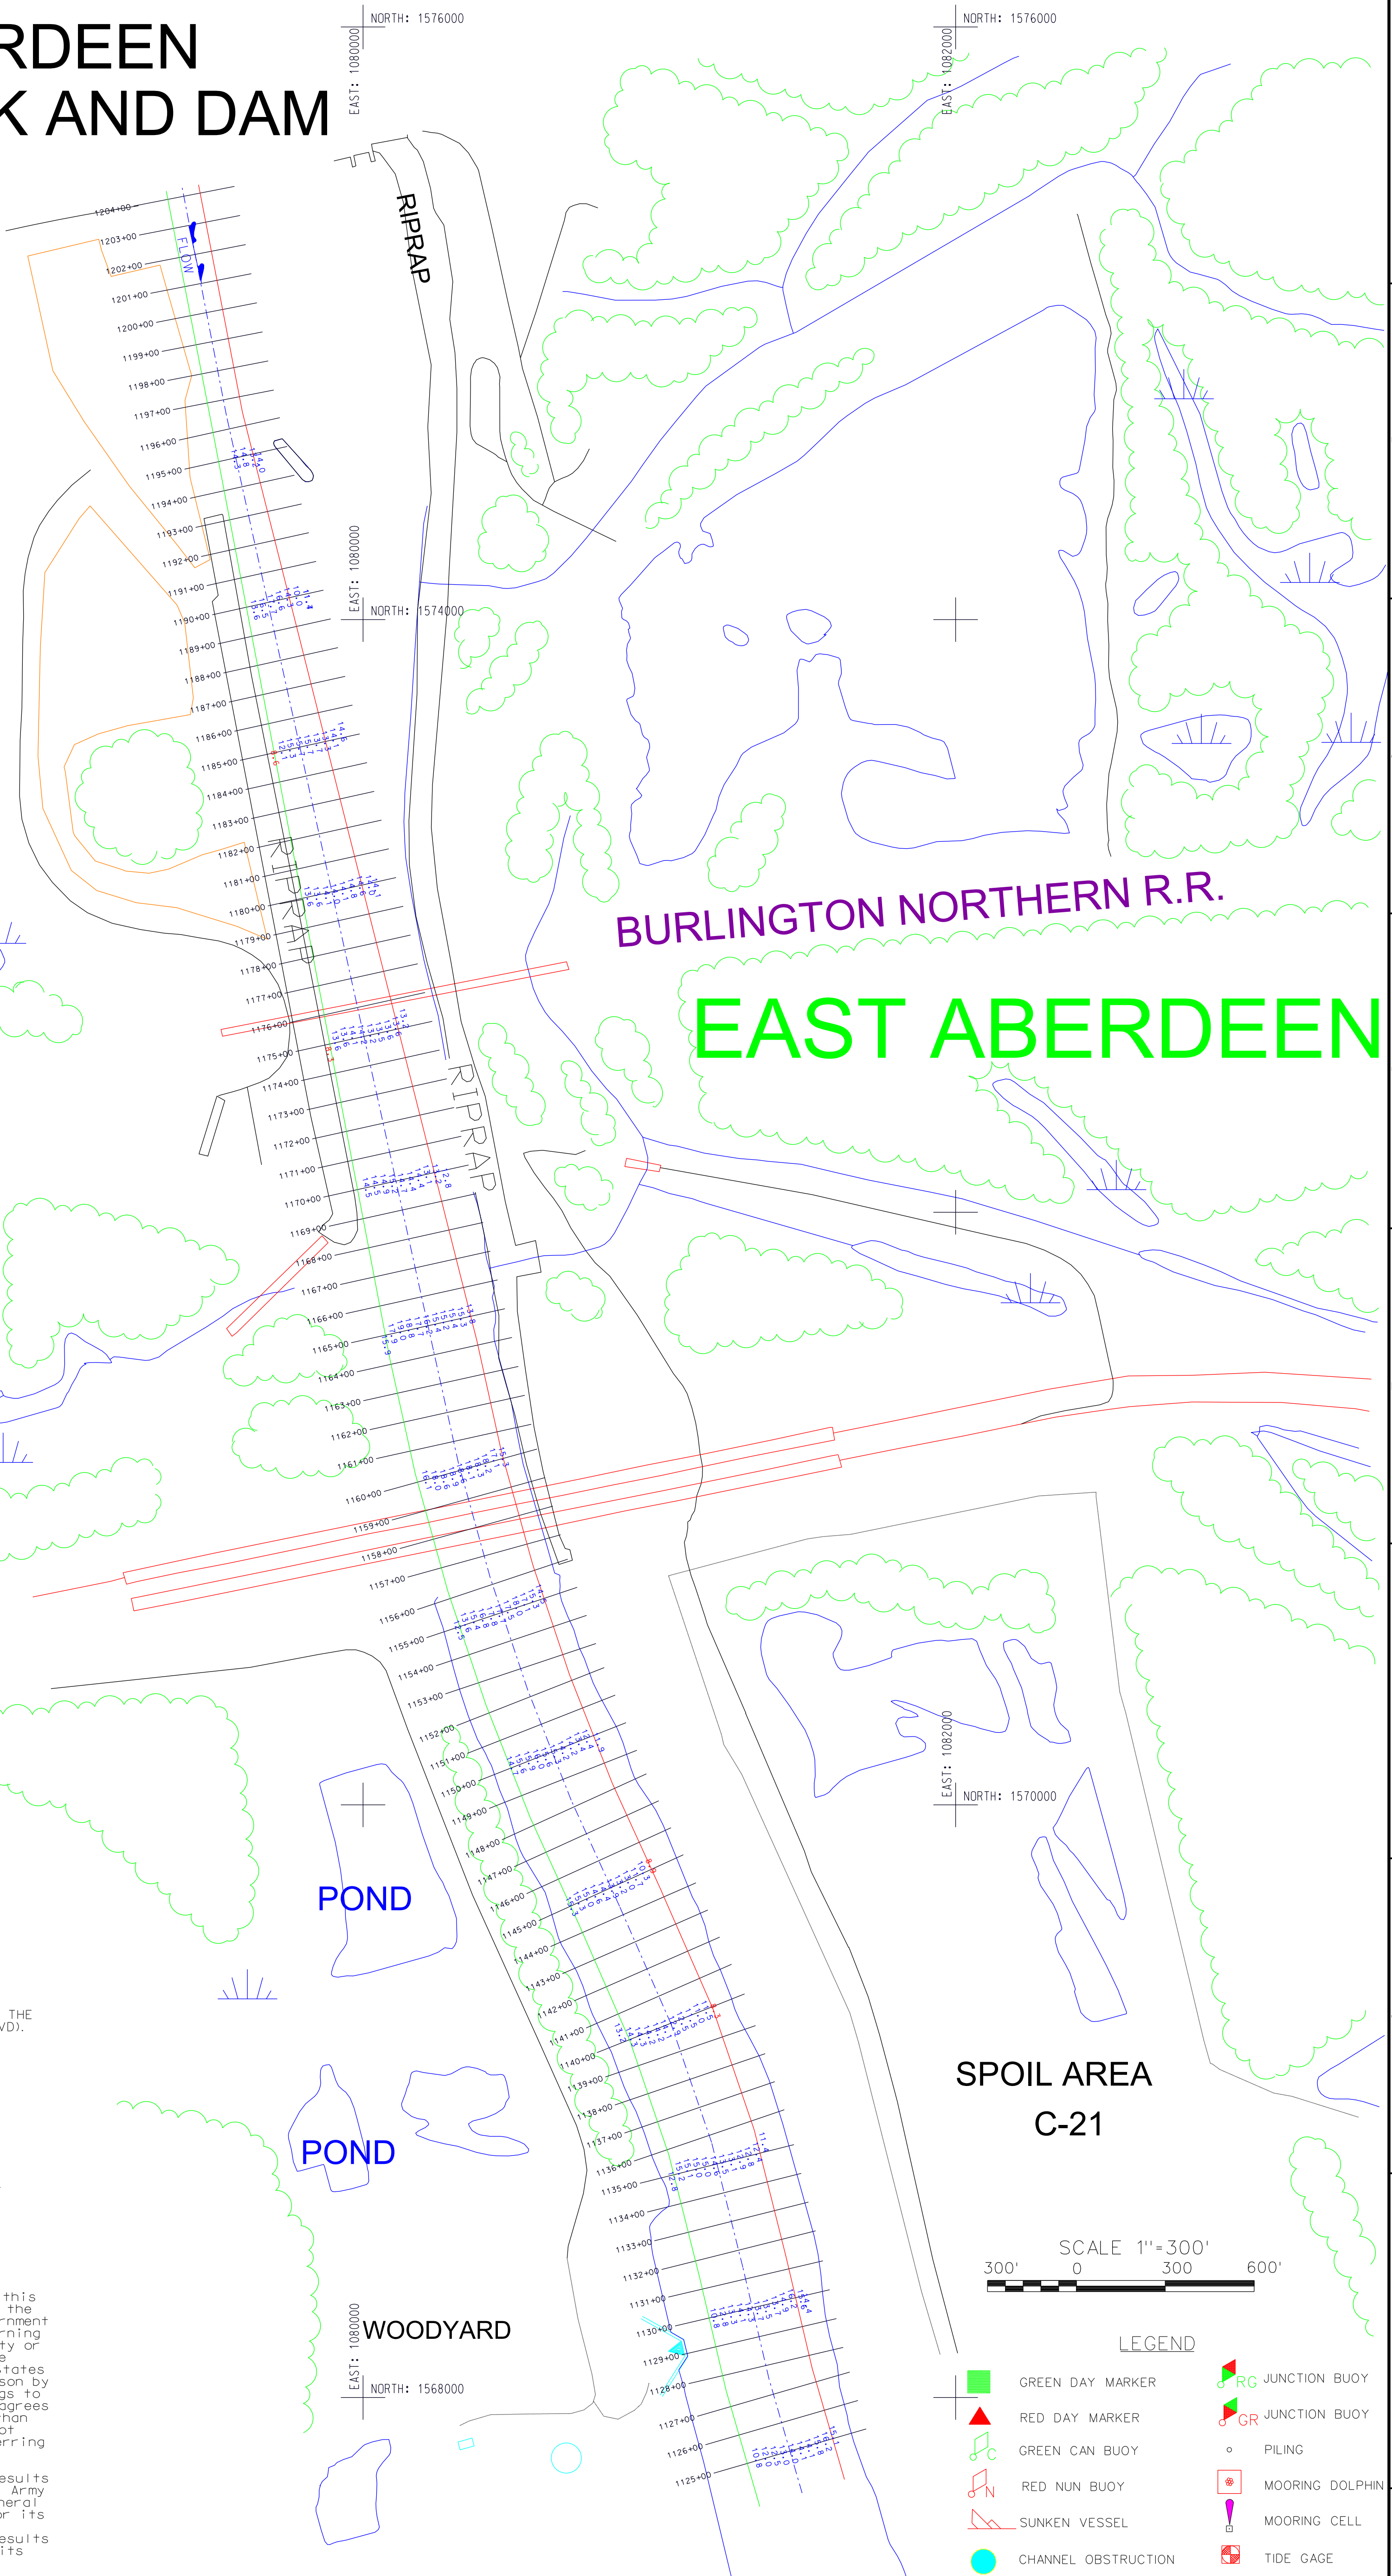


ABERDEEN LOCK AND DAM

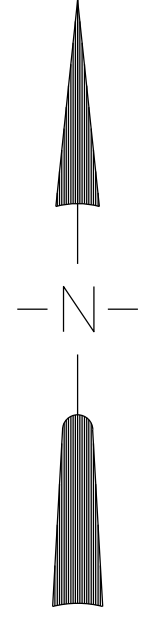

- NOTES:
1. ALL SOUNDINGS ARE DISPLAYED AS DEPTHS, IN FEET, BELOW THE NORMAL LAKE ELEVATION OF COLUMBUS LAKE (163.0 FT, NGVD).
 2. COORDINATES ARE REFERENCED TO MISSISSIPPI STATE PLANE COORDINATE SYSTEM, EAST ZONE, NAD 83.
 3. SURVEYED BY: J. PERCELL / B. GLENN
 4. SURVEY VESSEL: L.G. REGISTER
 5. TIDE: RTK CALCULATION
 6. SURVEY DATE: 26 OCTOBER 2018
 7. THE INFORMATION DEPICTED ON THIS MAP REPRESENTS THE RESULTS OF SURVEYS MADE ON THE DATES INDICATED AND CAN ONLY BE CONSIDERED AS INDICATING THE GENERAL CONDITIONS EXISTING AT THE TIME.

DISCLAIMER

Access Constraints: The US Government furnishes this data and the recipient accepts and uses it with the express understanding that the United States government makes no warranties, expressed or implied, concerning the accuracy, completeness, readability, usability or suitability for any particular purpose of the information and the data furnished. The United States shall be under no liability whatsoever to any person by reason of any use made thereof. This data belongs to the Government. Therefore the recipient further agrees not to represent this data to anyone as other than Government provided data. The recipient may not transfer this data to others without also transferring this disclaimer.

Distribution Liability: The data represents the results of data collection/processing for a specific U.S. Army Corps of Engineers activity and indicates the general existing conditions. As such, it is only valid for its intended use, content, time, and accuracy specifications. The user is responsible for the results of any application of the data for other than its intended purpose.



- LEGEND**
- GREEN DAY MARKER
 - RED DAY MARKER
 - GREEN CAN BUOY
 - RED NUN BUOY
 - SUNKEN VESSEL
 - CHANNEL OBSTRUCTION
 - RG JUNCTION BUOY
 - GR JUNCTION BUOY
 - PIILING
 - MOORING DOLPHIN
 - MOORING CELL
 - TIDE GAGE

20 OF 20
Sheet Reference Number:

TENNESSEE TOMBIGBEE WATERWAY
COLUMBUS LAKE
CO20_3560-3575_26OCT2018
MI 356.0 TO MI 357.5
CONDITION SURVEY

U.S. ARMY ENGINEER DISTRICT CORPS OF ENGINEERS MOBILE, ALABAMA	Designed By: -	Date: 02 NOV 2018
	Drawn By: G. KELLY	File No.:
	Checked By: J. BROWN	I.S.O. Sheet File Name:
	Reviewed By: J. OLIVER	Solicitation Number:

Symbol	Description	Date	Approved

