




US Army Corps
of Engineers
Mobile District

Symbol	Description	Date	Approved

U.S. ARMY ENGINEER DISTRICT CORPS OF ENGINEERS MOBILE, ALABAMA	Designed By:	Date:
	Drawn By:	File No.
	Checked By:	U.S.O. Sheet File Name:
	Released By:	Solicitation Number:

TENNESSEE TOMBIGBEE WATERWAY
WILKINS POOL
GW07_3850-3860_31JANUARY2019
MI 385.0 TO MI 386.0
CONDITION SURVEY

Sheet
Reference
Number:
7 OF 11

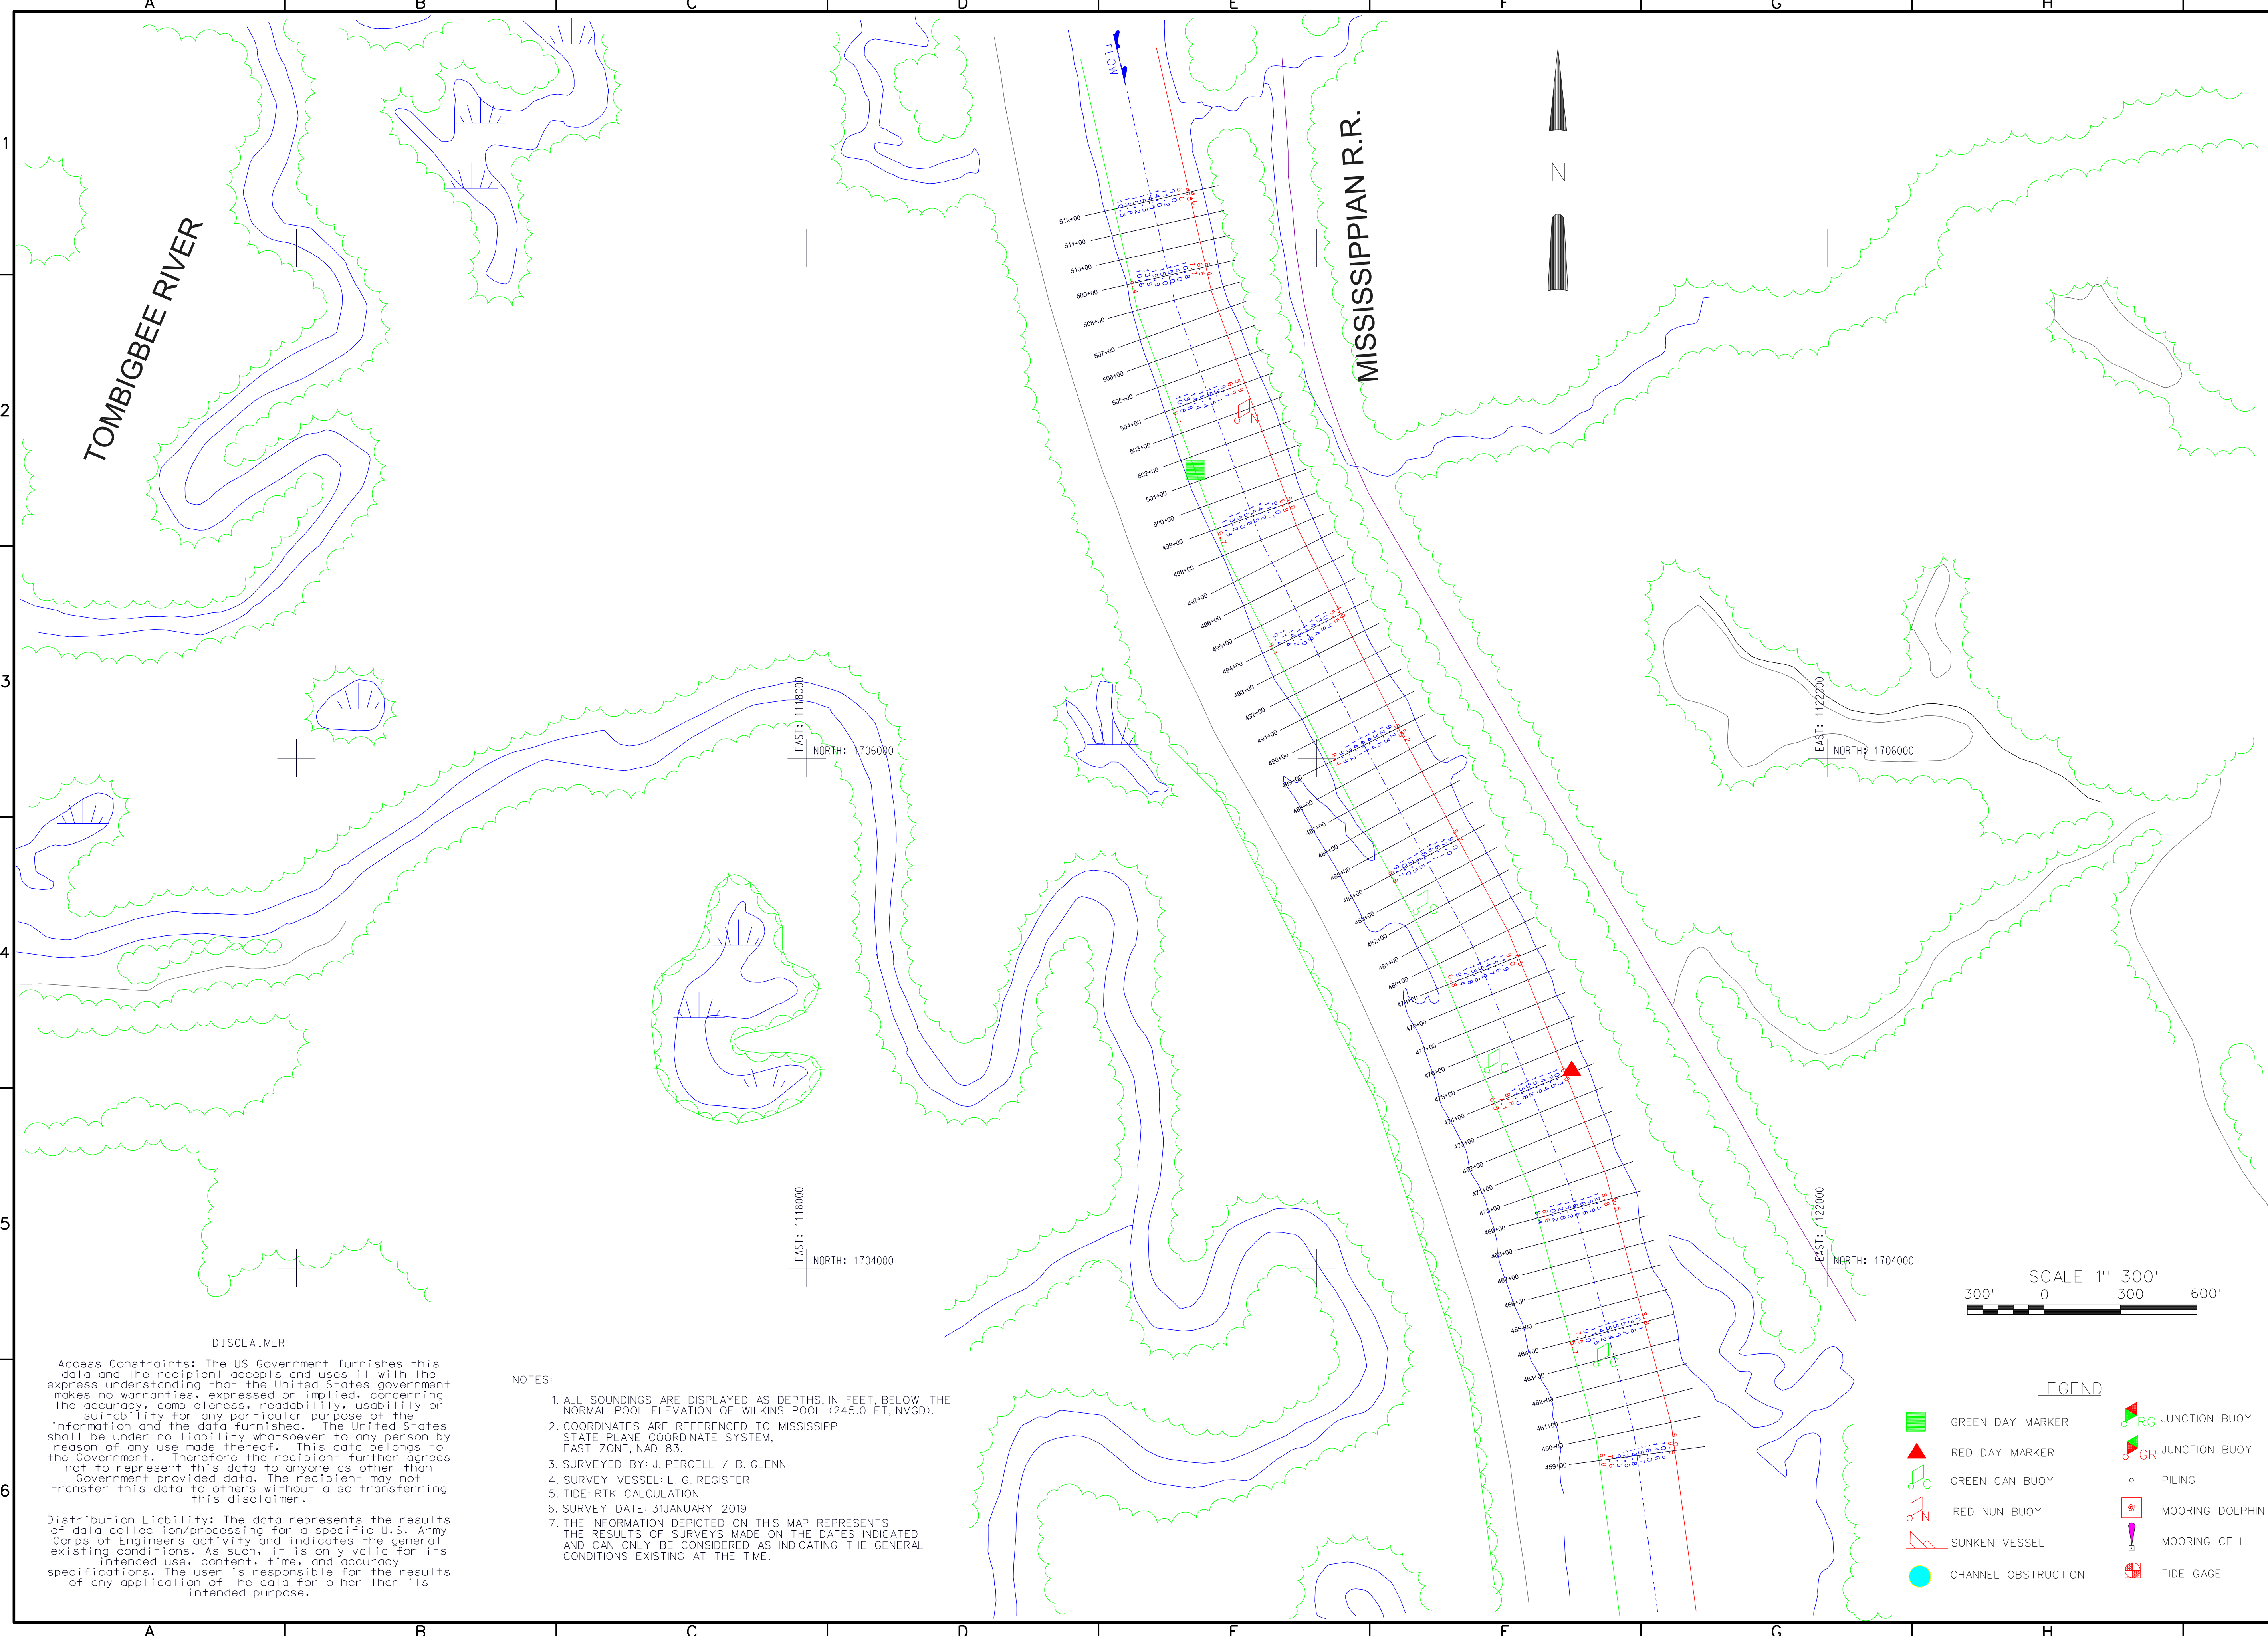

DISCLAIMER

Access Constraints: The US Government furnishes this data and the recipient accepts and uses it with the express understanding that the United States government makes no warranties, expressed or implied, concerning the accuracy, completeness, readability, usability or suitability for any particular purpose of the information and the data furnished. The United States shall be under no liability whatsoever to any person by reason of any use made thereof. This data belongs to the Government. Therefore the recipient further agrees not to represent this data to anyone as other than Government provided data. The recipient may not transfer this data to others without also transferring this disclaimer.

Distribution Liability: The data represents the results of data collection/processing for a specific U.S. Army Corps of Engineers activity and indicates the general existing conditions. As such, it is only valid for its intended use, content, time, and accuracy specifications. The user is responsible for the results of any application of the data for other than its intended purpose.

- NOTES:**
- ALL SOUNDINGS ARE DISPLAYED AS DEPTHS, IN FEET, BELOW THE NORMAL POOL ELEVATION OF WILKINS POOL (245.0 FT, NVGD).
 - COORDINATES ARE REFERENCED TO MISSISSIPPI STATE PLANE COORDINATE SYSTEM, EAST ZONE, NAD 83.
 - SURVEYED BY: J. PERCELL / B. GLENN
 - SURVEY VESSEL: L. G. REGISTER
 - TIDE: RTK CALCULATION
 - SURVEY DATE: 31JANUARY 2019
 - THE INFORMATION DEPICTED ON THIS MAP REPRESENTS THE RESULTS OF SURVEYS MADE ON THE DATES INDICATED AND CAN ONLY BE CONSIDERED AS INDICATING THE GENERAL CONDITIONS EXISTING AT THE TIME.

SCALE 1"=300'

300' 0 300 600'

- LEGEND**
- | | | | |
|--|---------------------|--|------------------|
| | GREEN DAY MARKER | | RG JUNCTION BUOY |
| | RED DAY MARKER | | GR JUNCTION BUOY |
| | GREEN CAN BUOY | | PILING |
| | RED NUN BUOY | | MOORING DOLPHIN |
| | SUNKEN VESSEL | | MOORING CELL |
| | CHANNEL OBSTRUCTION | | TIDE GAGE |